
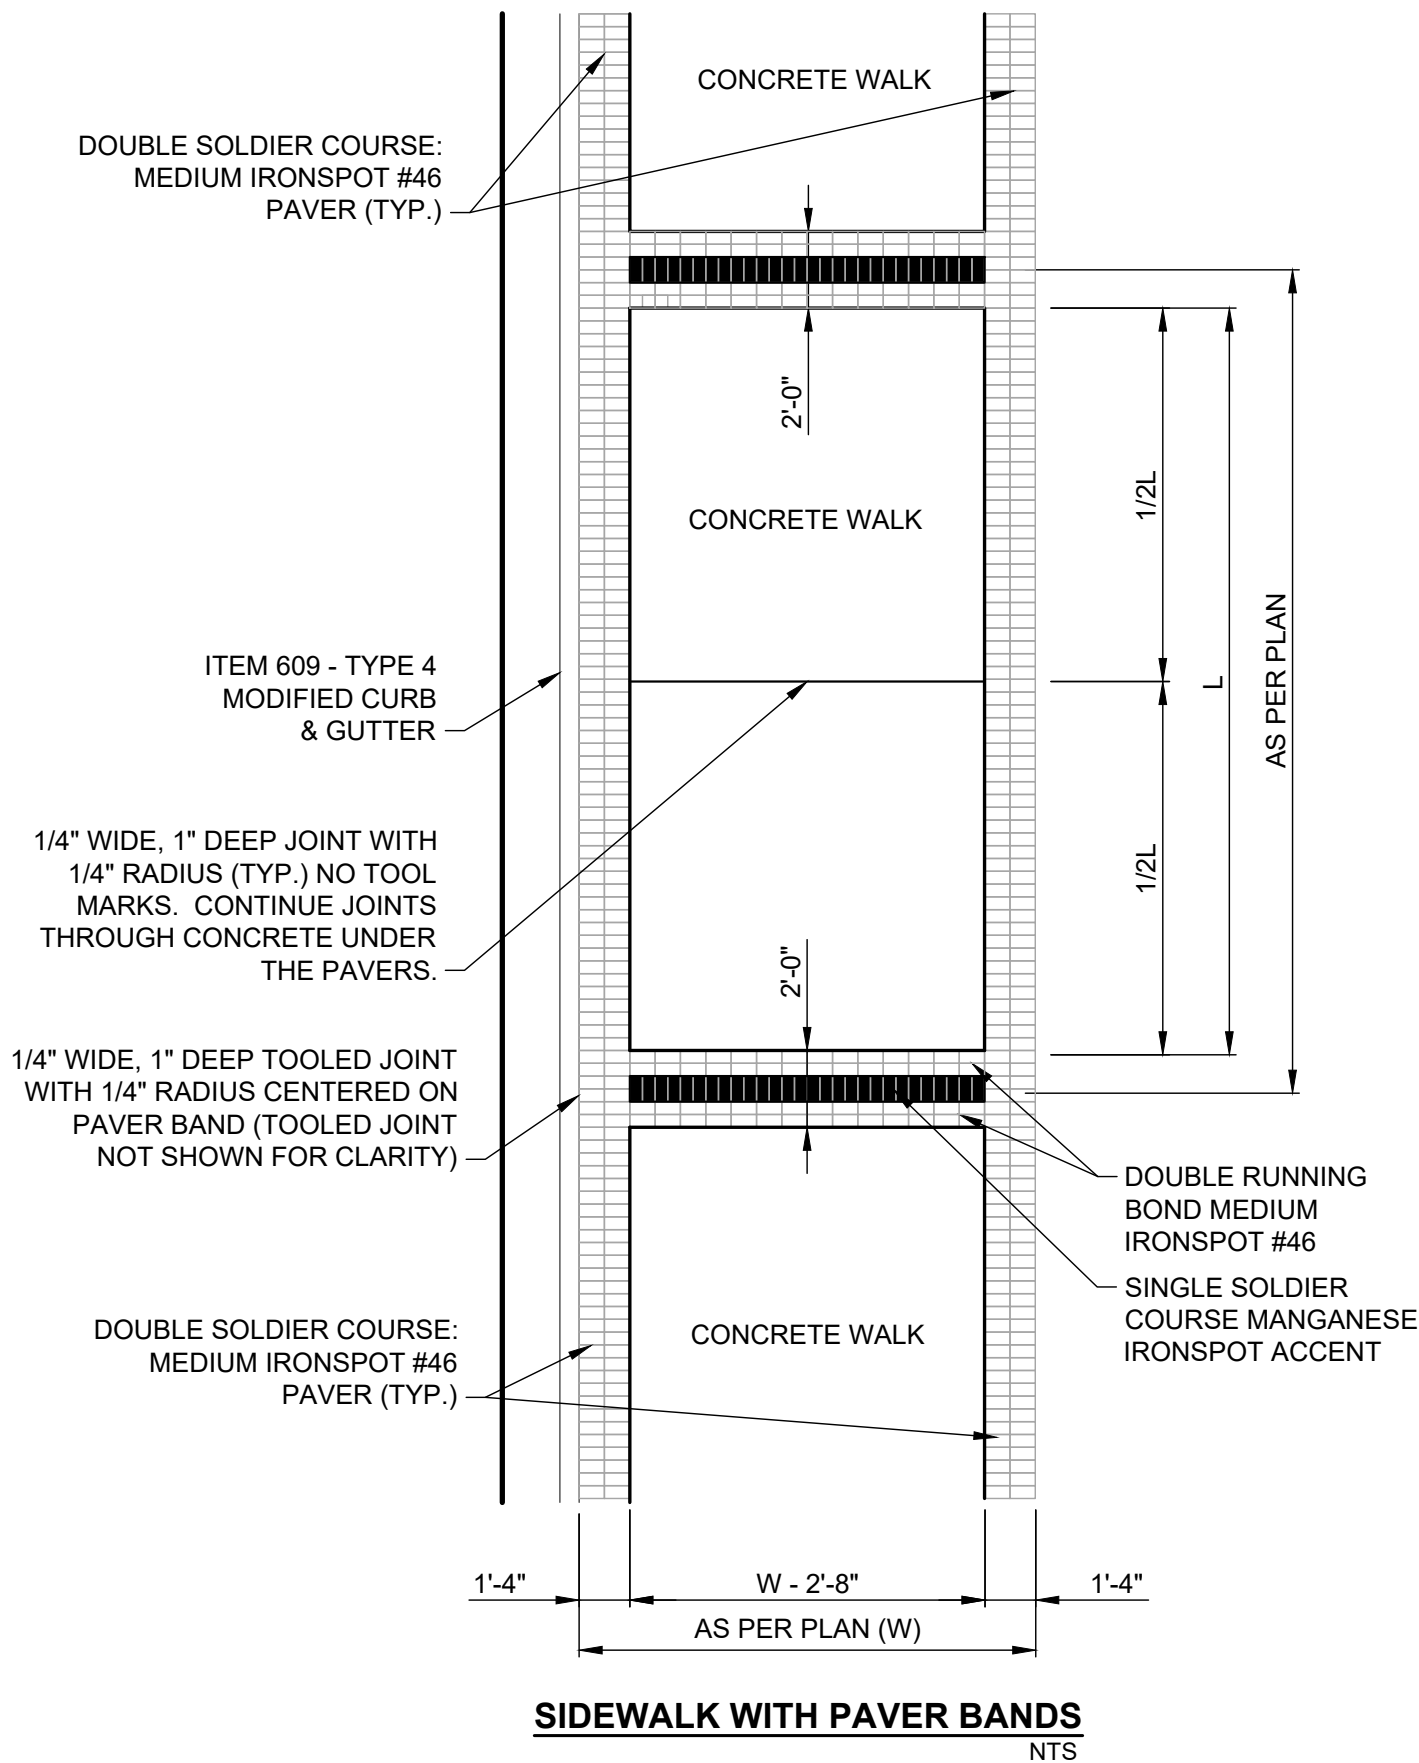
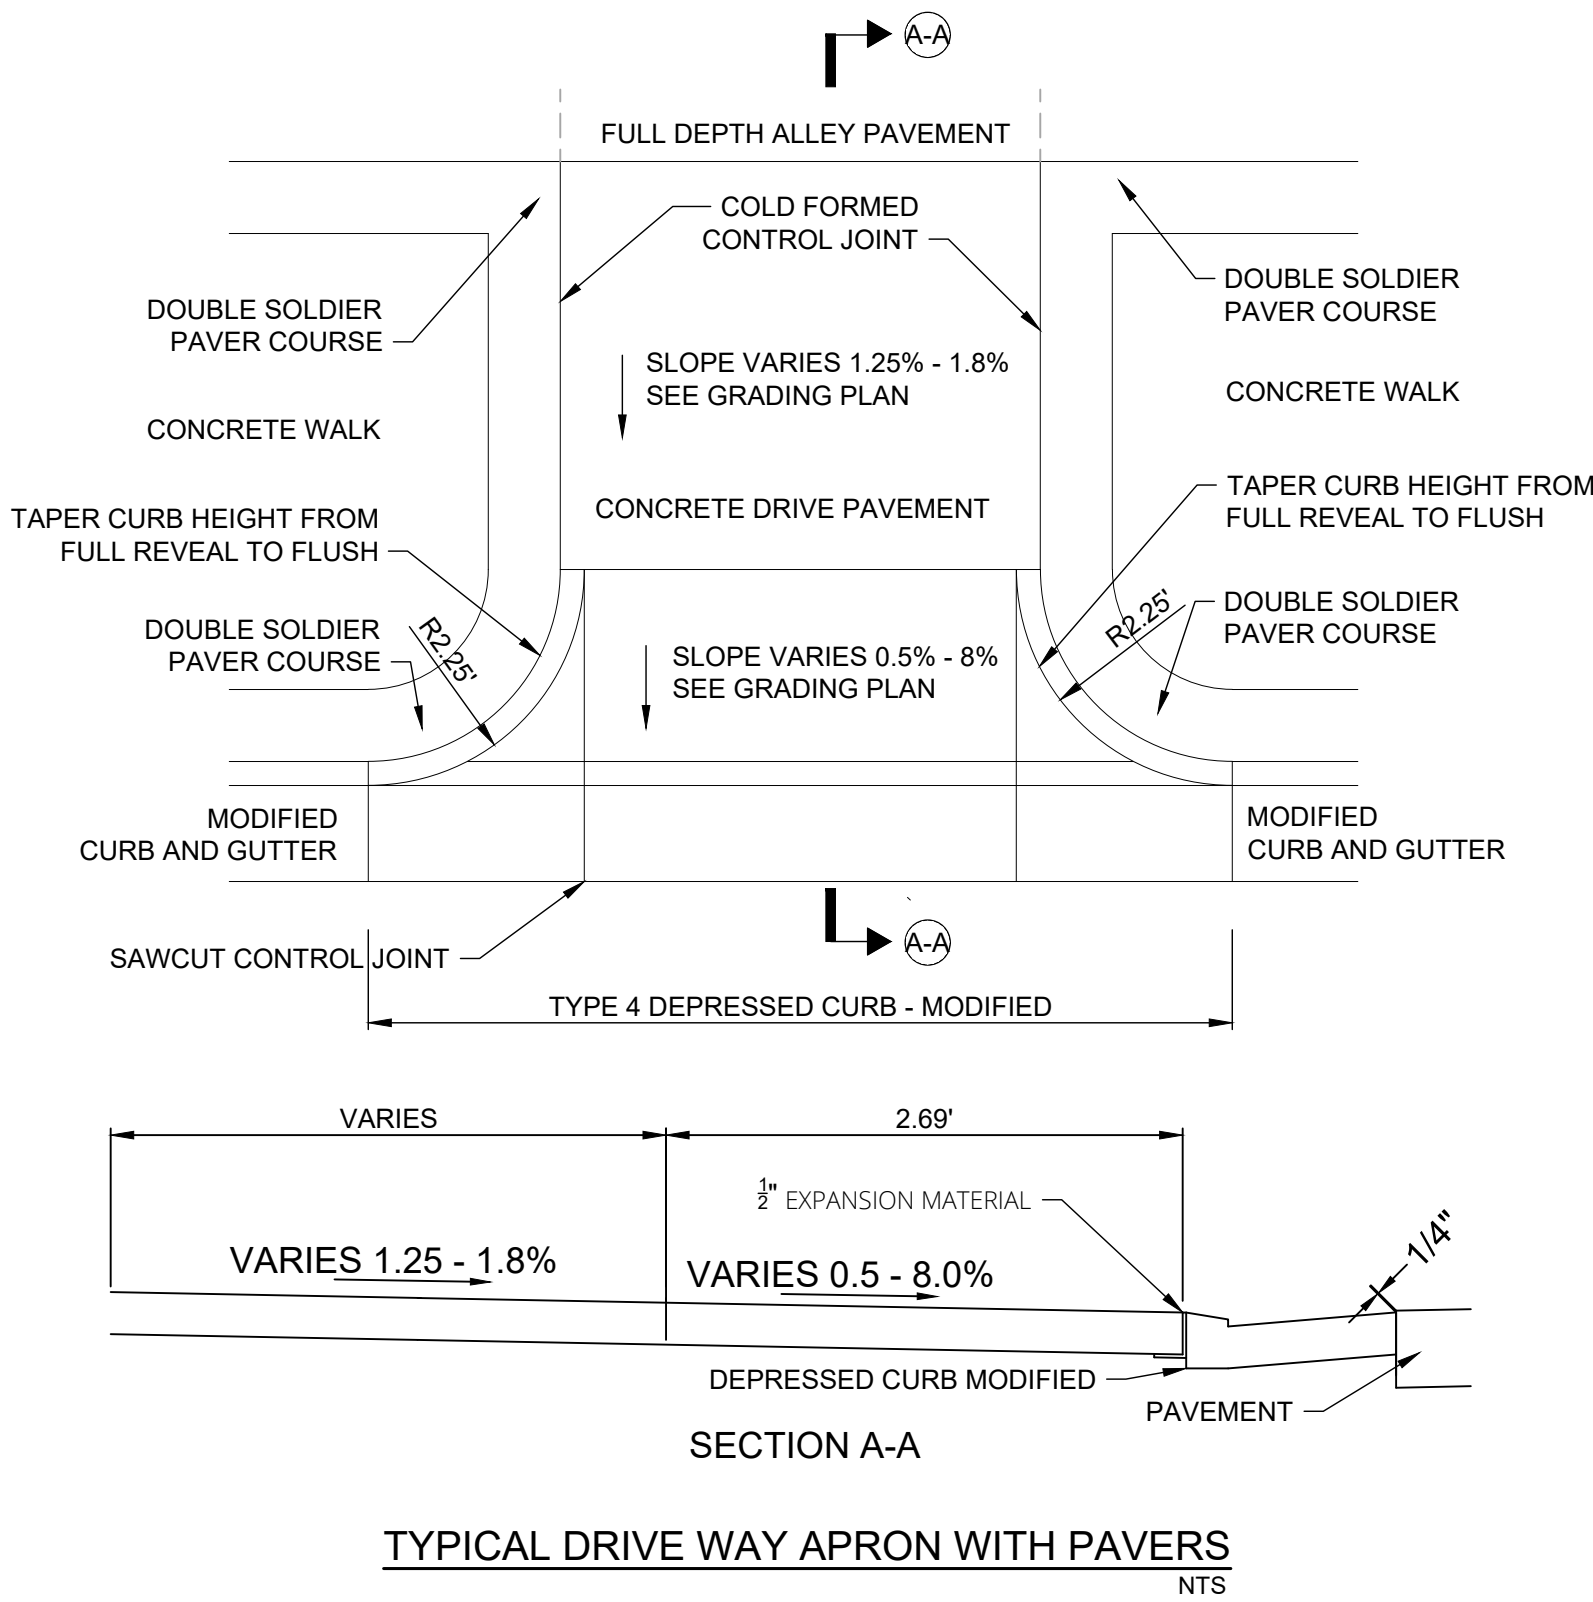
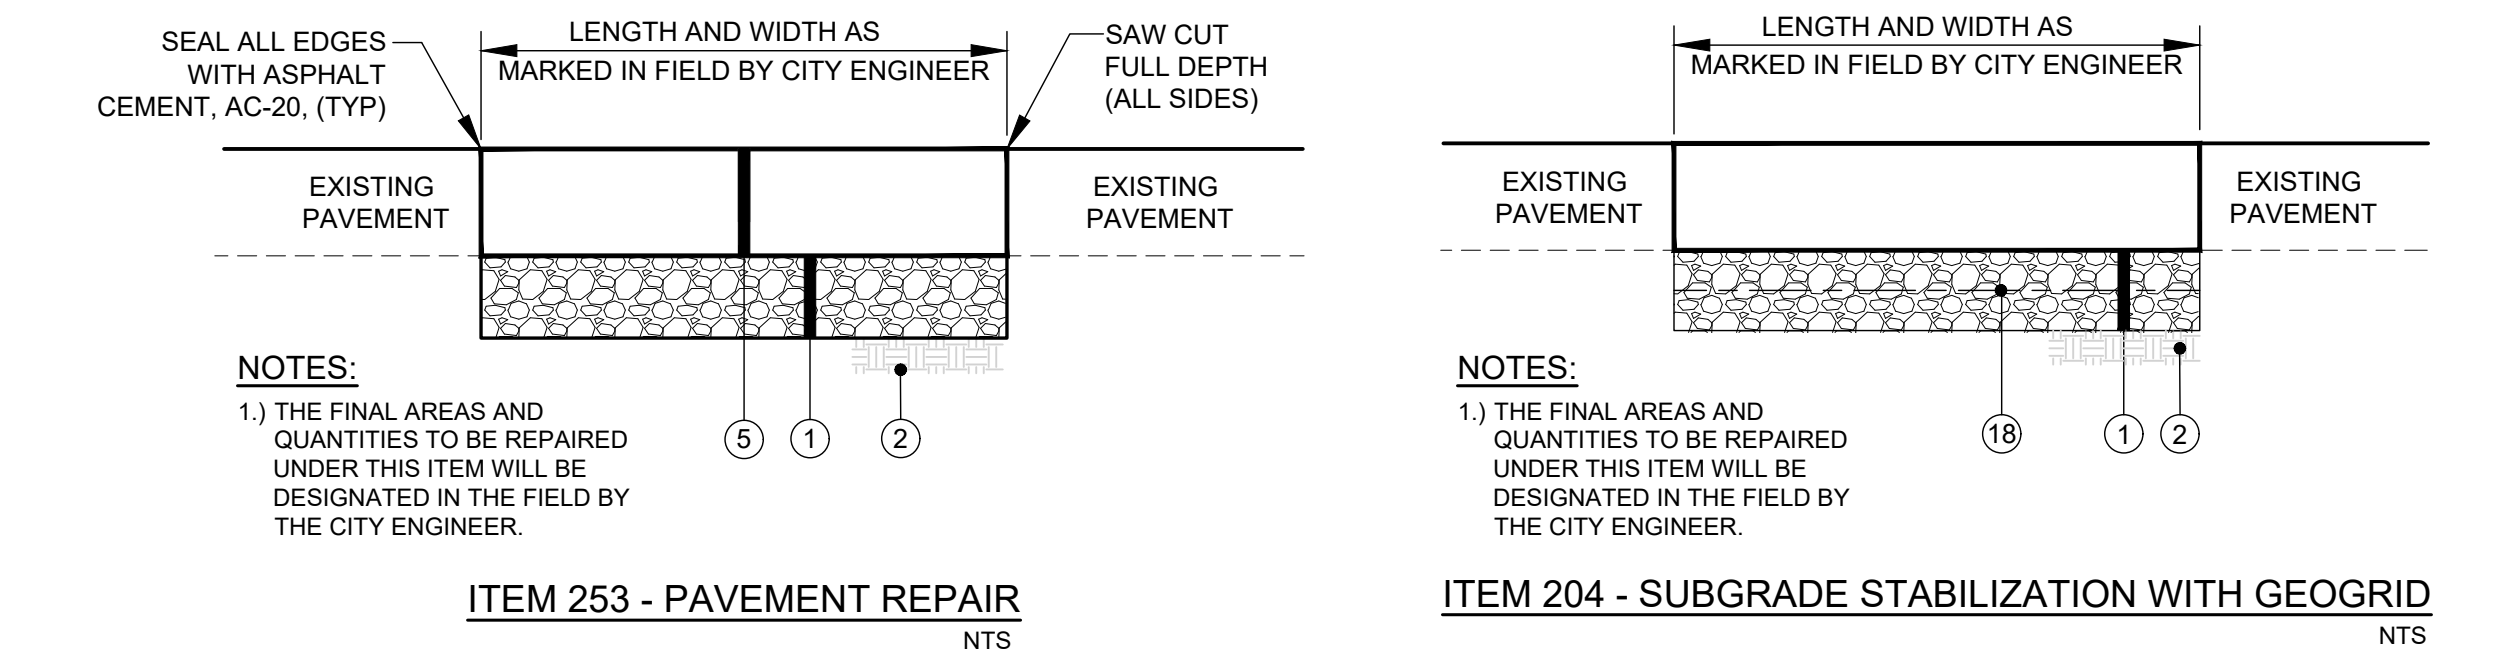
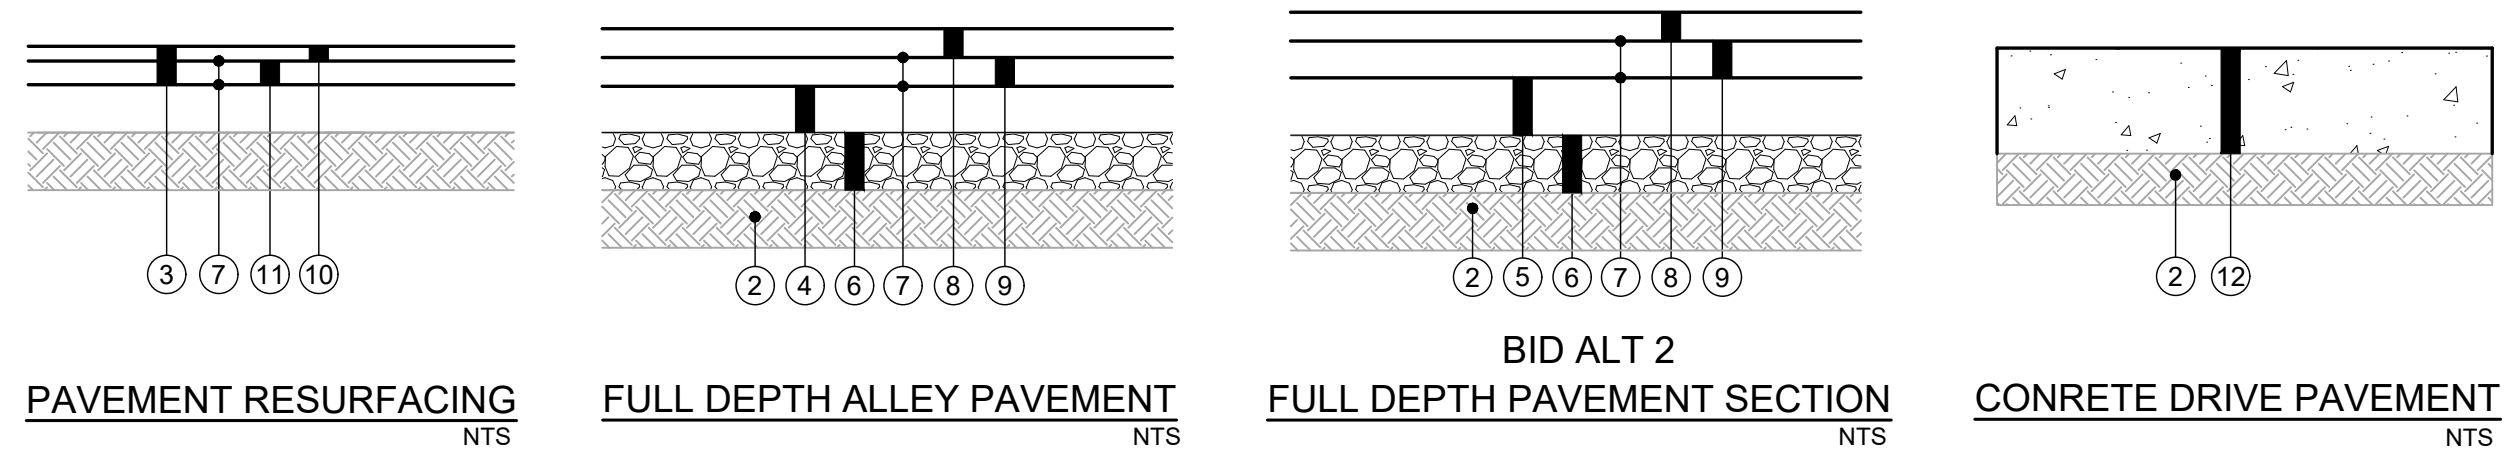
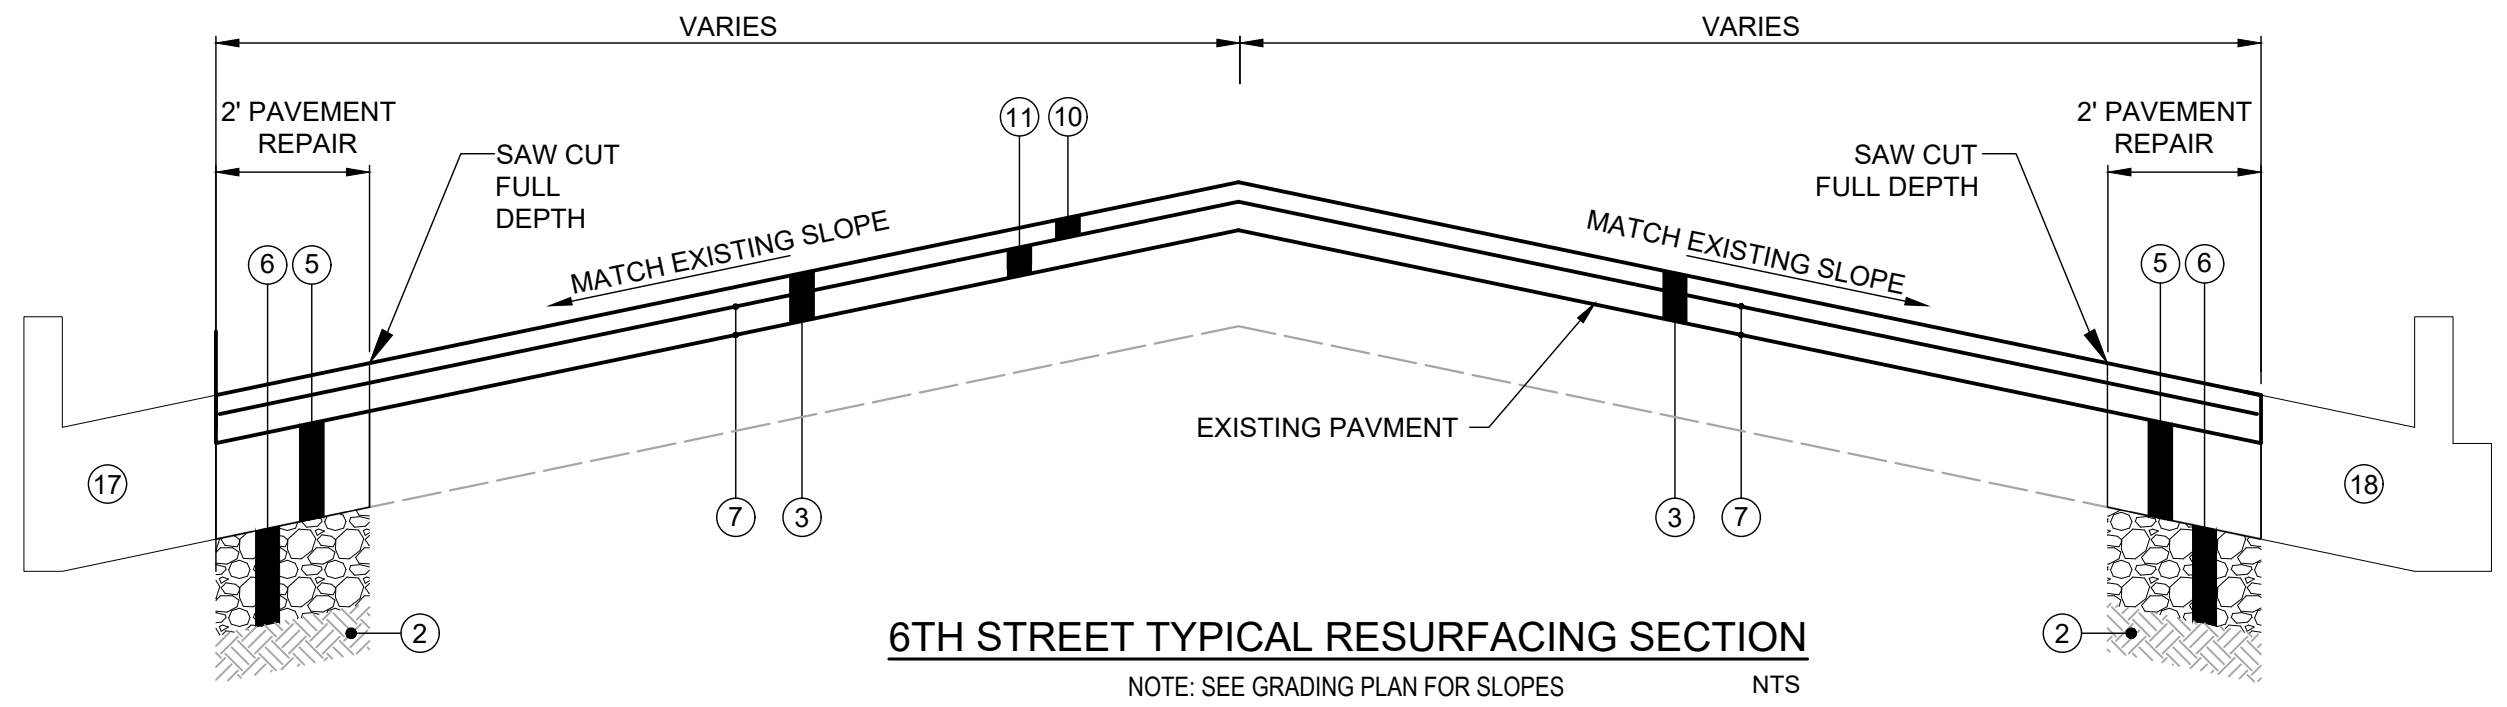
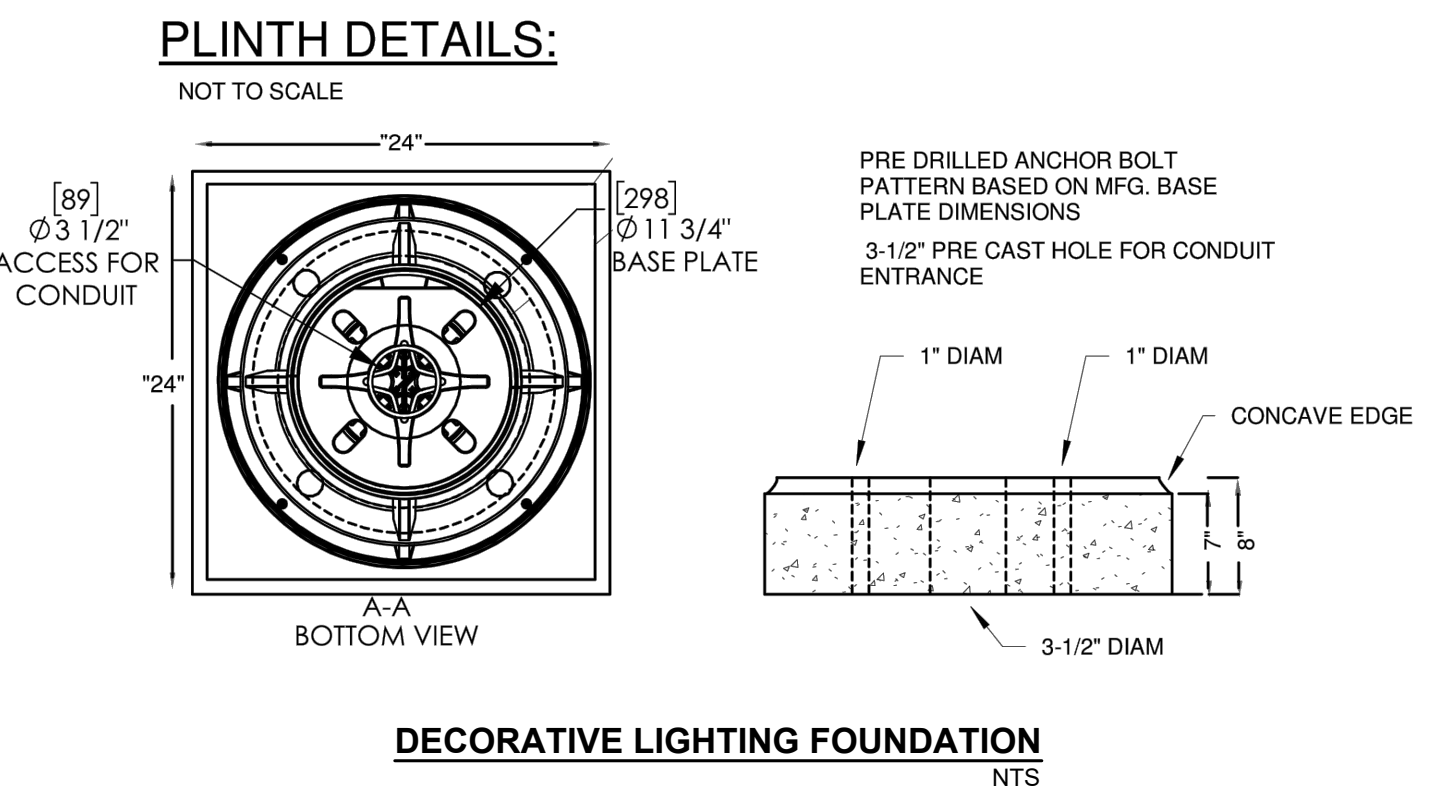
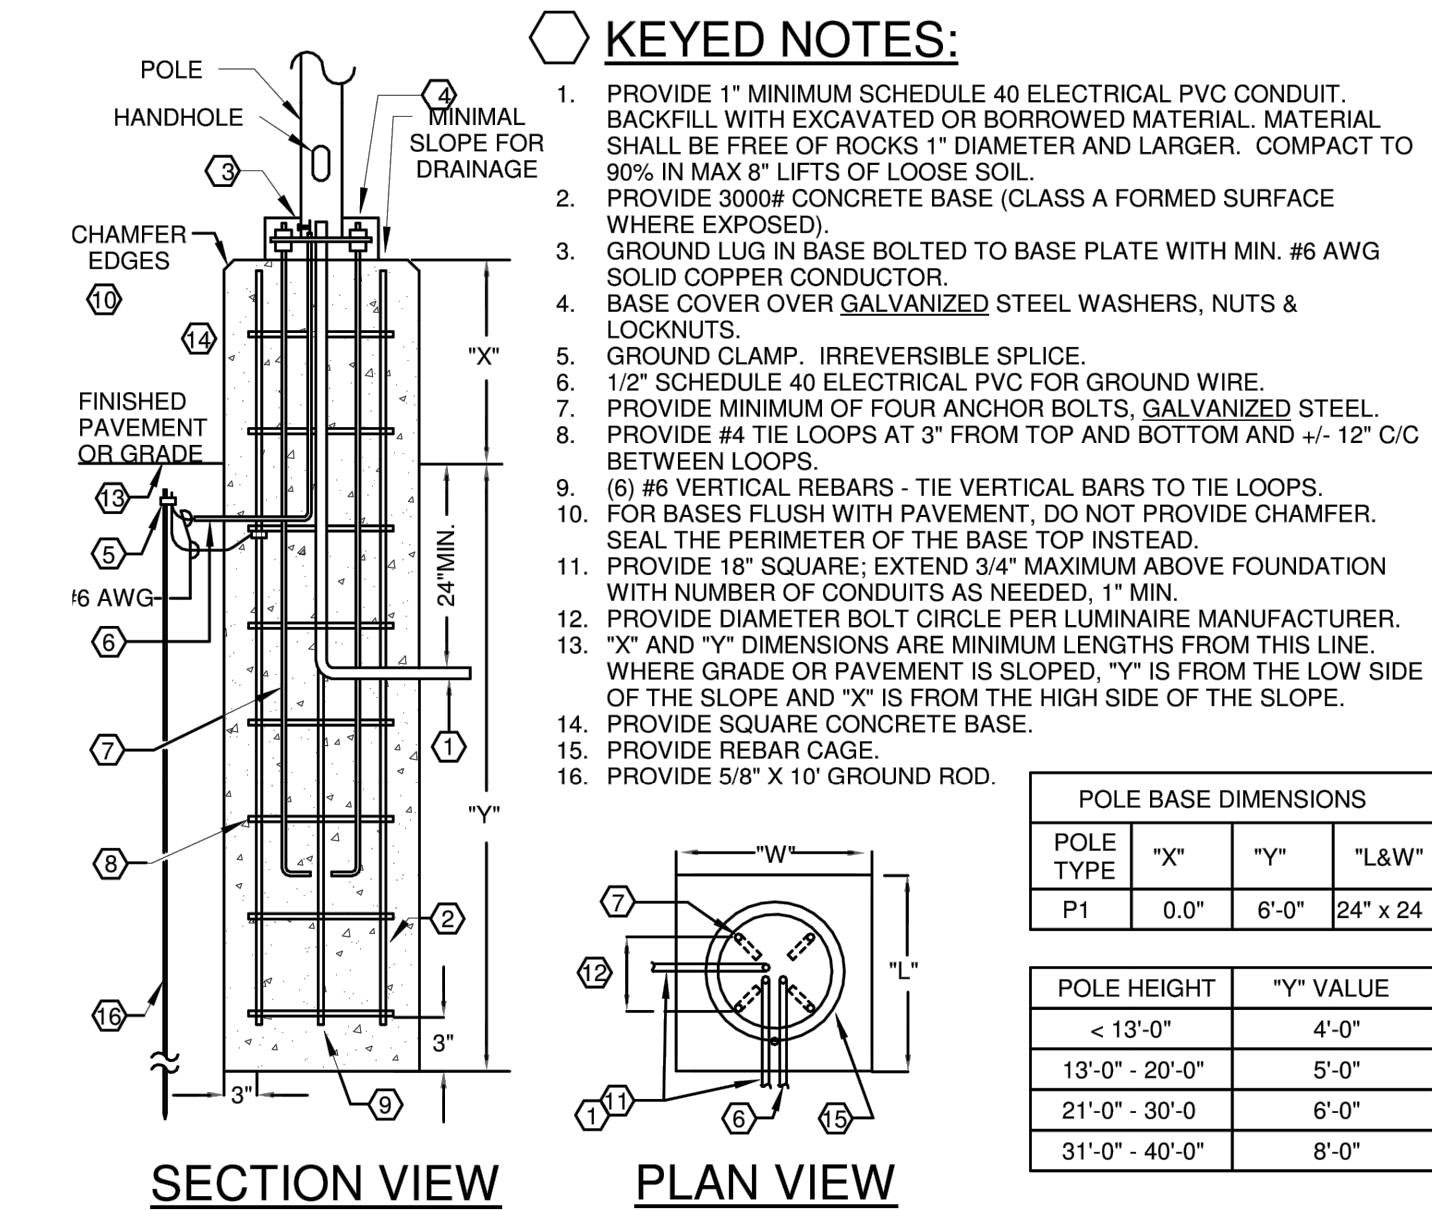
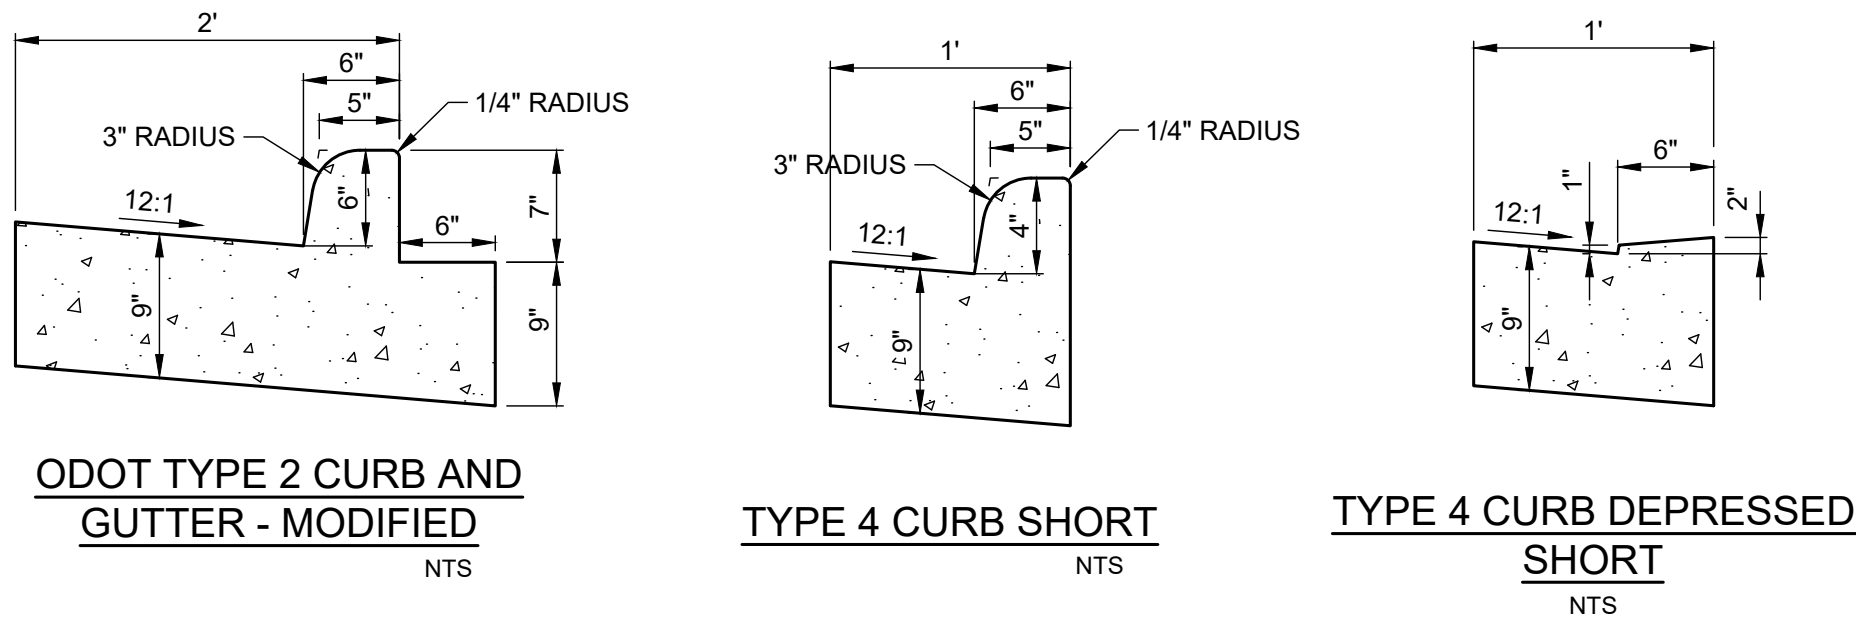


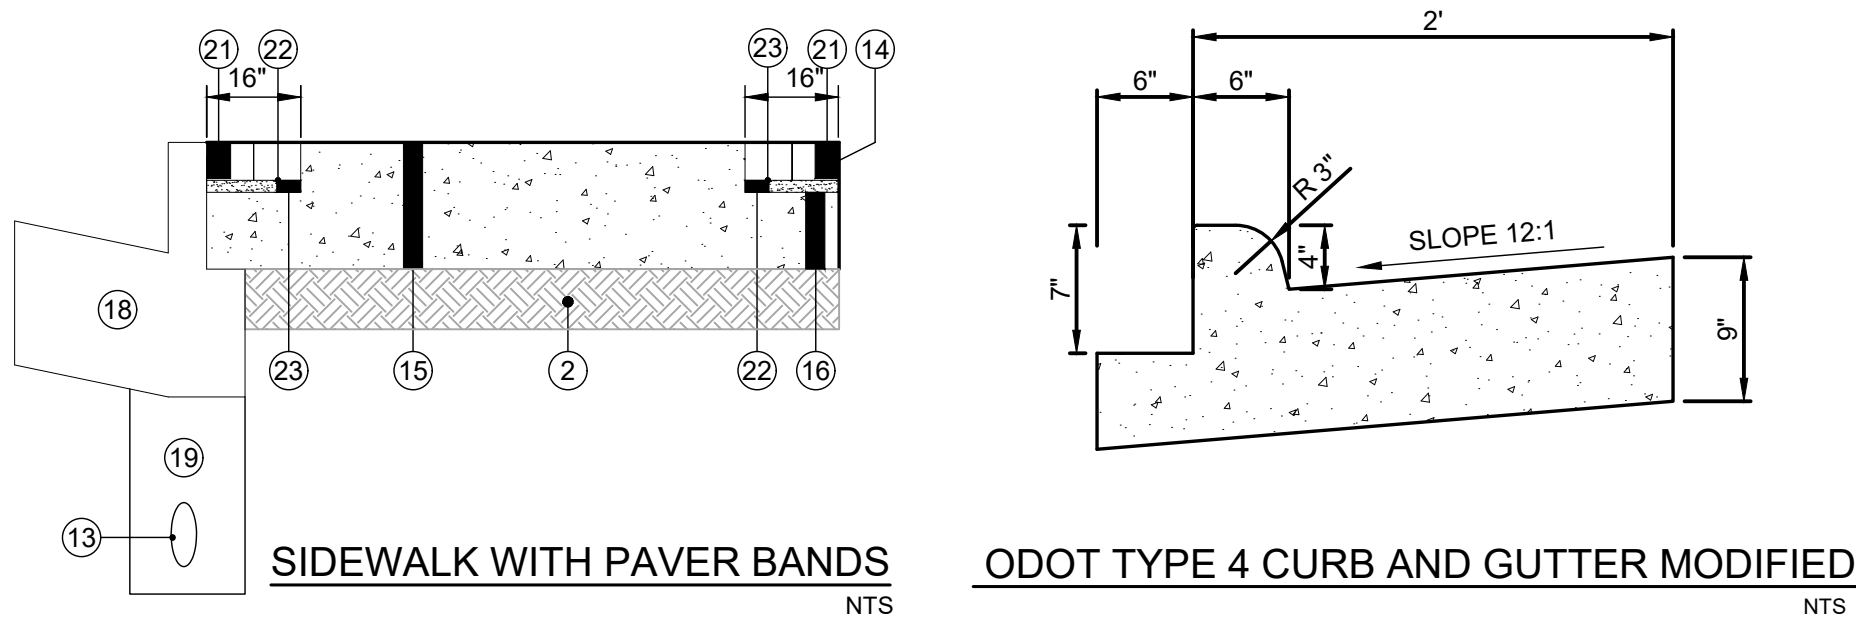


- LEGEND**
- ① ITEM 203 - 12" GRANULATED EMBANKMENT TYPE B (2" - 6" LIFTS)
 - ② ITEM 204 - COMPACTED SUBGRADE
 - ③ ITEM 254 - 2.5" PAVEMENT MILLING
 - ④ ITEM 301 - 6" ASPHALT BASE (3" LIFTS)
 - ⑤ ITEM 301 - 8" ASPHALT BASE (2" - 4" LIFTS)
 - ⑥ ITEM 304 - 8" AGGREGATE BASE
 - ⑦ ITEM 407 - TACK COAT @ 0.05 GAL/SY (0.1 GAL/SY FOR MILLED SURFACES)
 - ⑧ ITEM 441 - 1-1/2" ASPHALT CONCRETE SURFACE COURSE, TYPE (448) 1 PG 64-22
 - ⑨ ITEM 441 - 2" ASPHALT CONCRETE INTERMEDIATE COURSE, TYPE 2 PG 64-22
 - ⑩ ITEM 441 - 1" ASPHALT CONCRETE SURFACE COURSE, TYPE (448) 1 PG 64-22
 - ⑪ ITEM 441 - 1-1/2" ASPHALT CONCRETE INTERMEDIATE COURSE, TYPE 2 PG 64-22
 - ⑫ ITEM 452 - 9" NON-REINFORCED CONCRETE PAVEMENT
 - ⑬ ITEM 605 - 4" UNDERDRAIN
 - ⑭ ITEM 608 - 1/2" PRE FORMED EXPANSION JOINT ADJACENT TO BUILDINGS
 - ⑮ ITEM 608 - 7" CONCRETE SIDEWALK
 - ⑯ ITEM 608 - 4" CONCRETE SIDEWALK
 - ⑰ ITEM 609 - TYPE 4 CURB
 - ⑱ ITEM 609 - TYPE 2 & 4 MODIFIED CURB AND GUTTER
 - ⑲ ITEM 703.11 - STRUCTURAL BACKFILL TYPE 2 OR 3 INCIDENTAL UNDER DRAIN
 - ⑳ ITEM 712.15 - BIAXIAL GEOGRID
 - ㉑ ITEM SPL - CLAY PAVER - SEE PAVER SPECIFICATION
 - ㉒ ITEM SPL - 3/4" ROLLED BITUMINOUS SETTING BED
 - ㉓ ITEM SPL - TACK COAT @ 0.1 GAL/SY

DATE	REVISION	NO	ISSUE DATE:	SCALE:	DESIGNED BY:	DRAWN BY:	CHECKED BY:
			05/29/2026	AS SHOWN	JHOO	AJAC	MLAC

FRANKLIN 6TH STREET IMPROVEMENTS
CITY OF FRANKLIN
WARREN COUNTY, OHIO


DETAILS

PROJECT NO.	43188
DISCIPLINE	CIVIL
SHEET NAME	DET
SHEET	OF
4	9

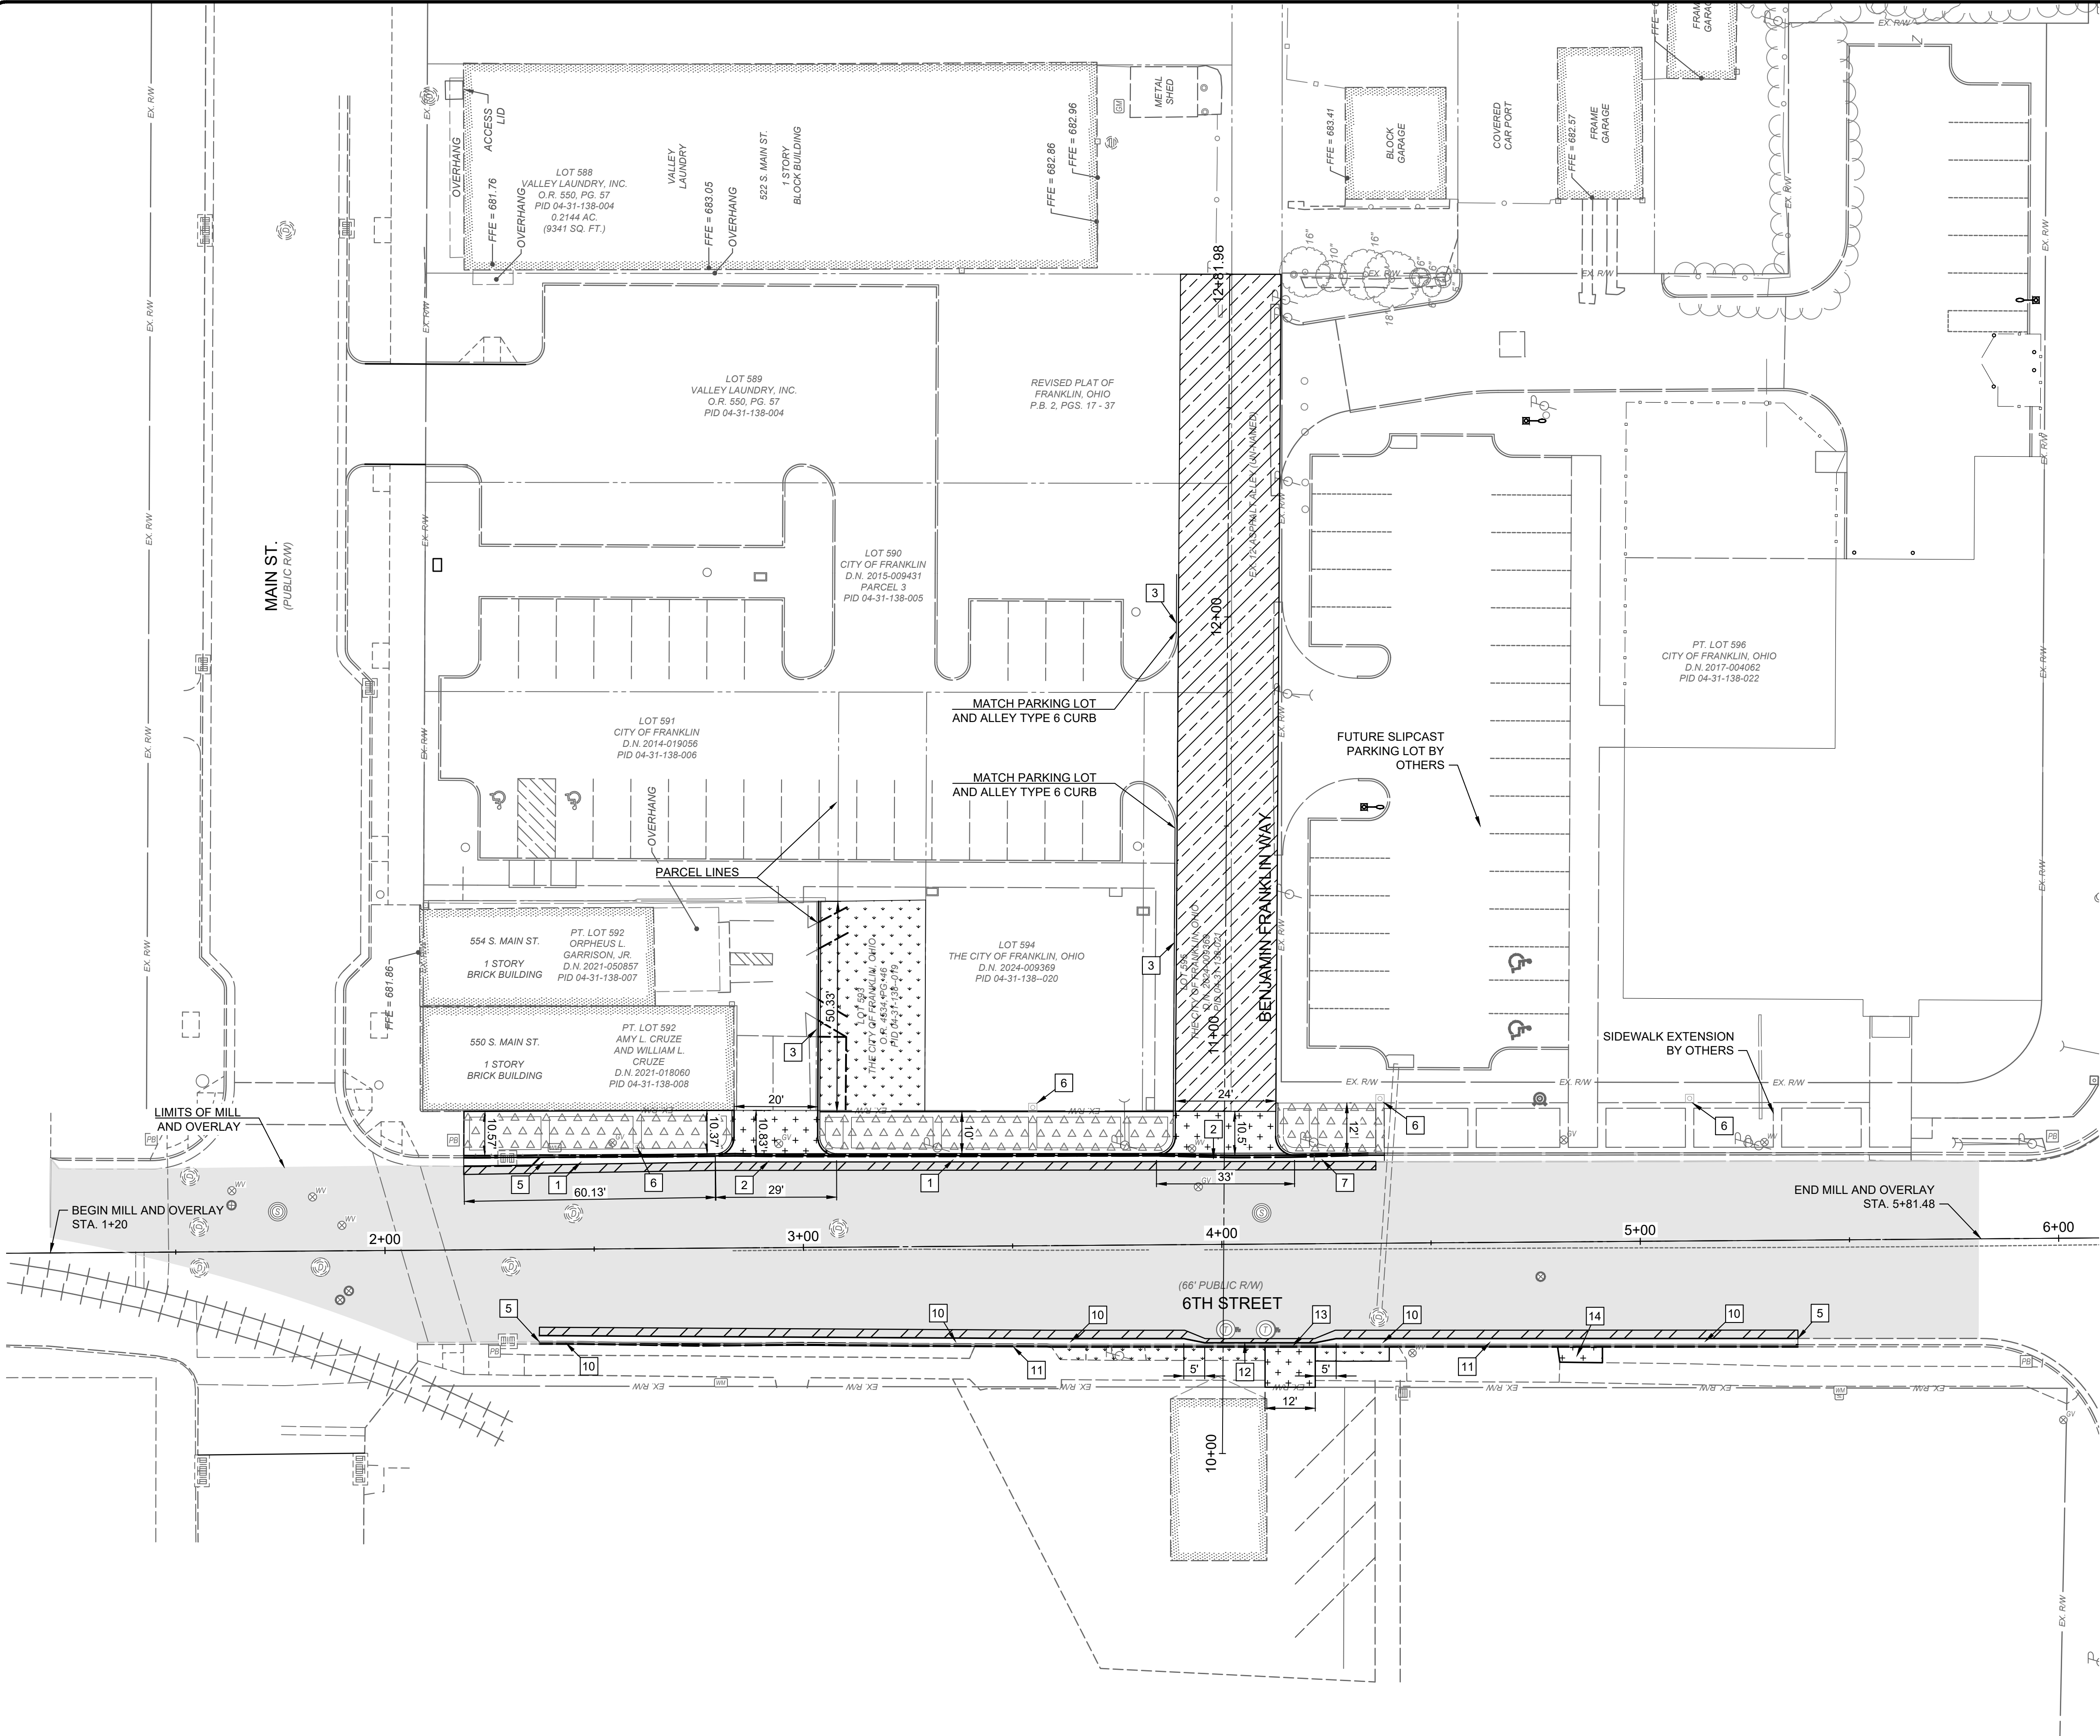

CONSTRUCTION NOTES	
1	ITEM 609 - TYPE 4 CURB - MODIFIED
2	ITEM 609 - TYPE 4 DEPRESSED CURB - MODIFIED
3	ITEM 609 - TYPE 6 CURB
4	ITEM 609 - TYPE 6 DEPRESSED CURB
5	ITEM 609 - TAPER CURB AND GUTTER TO MATCH EXISTING
6	ITEM 623 - DECORATIVE LIGHTING
7	ITEM 609 - TYPE 2 CURB AND GUTTER - MODIFIED
8	ITEM 609 - TYPE 6 CURB - MODIFIED
9	ITEM 609 - TYPE 6 DEPRESSED CURB - MODIFIED
10	ITEM 609 - TYPE 4 CURB
11	ITEM 609 - TYPE 4 DEPRESSED CURB
12	ITEM 609 - TYPE 4 CURB SHORT
13	ITEM 609 - TYPE 4 DEPRESSED CURB SHORT
14	ITEM 608 - EXTEND CONCRETE SIDEWALK TO BACK OF CURB

HATCH LEGEND	
	ITEM 451 - MILL AND OVERLAY (SEE SHEET 3 FOR NOTES AND SHEET 4 FOR DETAILS)
	ITEM 451 - FULL DEPTH PAVEMENT (SEE SHEET 3 FOR NOTES AND SHEET 4 FOR DETAILS)
	ITEM 609 - SIDEWALK WITH PAVER BAND (SEE SHEET 3 FOR NOTES AND SHEET 4 FOR DETAILS)
	ITEM 253 - PAVEMENT REPAIR SECTION (SEE SHEET 3 FOR NOTES AND SHEET 4 FOR DETAILS)
	ITEM 659 - TOPSOIL SEED AND MULCH (SEE SHEET 3 FOR NOTES)
	ITEM 452 - CONCRETE DRIVE PAVEMENT (SEE SHEET 3 FOR NOTES AND SHEET 4 FOR DETAILS)

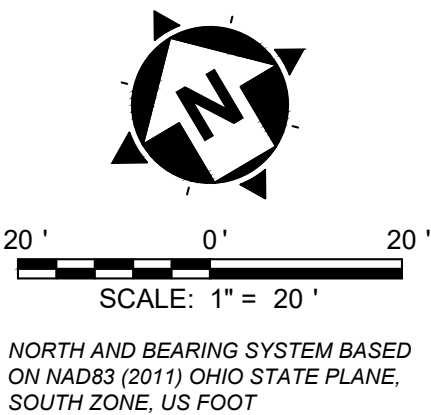

NO	REVISION	DATE
1		XXX/18

ISSUE DATE:	05/29/2026
SCALE:	AS SHOWN
DESIGNED BY:	JHOO
DRAWN BY:	AJAC
CHECKED BY:	MLAC


FRANKLIN 6TH STREET IMPROVEMENTS

CITY OF FRANKLIN



WARREN COUNTY, OHIO

LAYOUT PLAN - OVERALL

PROJECT NO.	
43188	
DISCIPLINE	
CIVIL	
SHEET NAME	
LAY1	
SHEET	OF
6	9

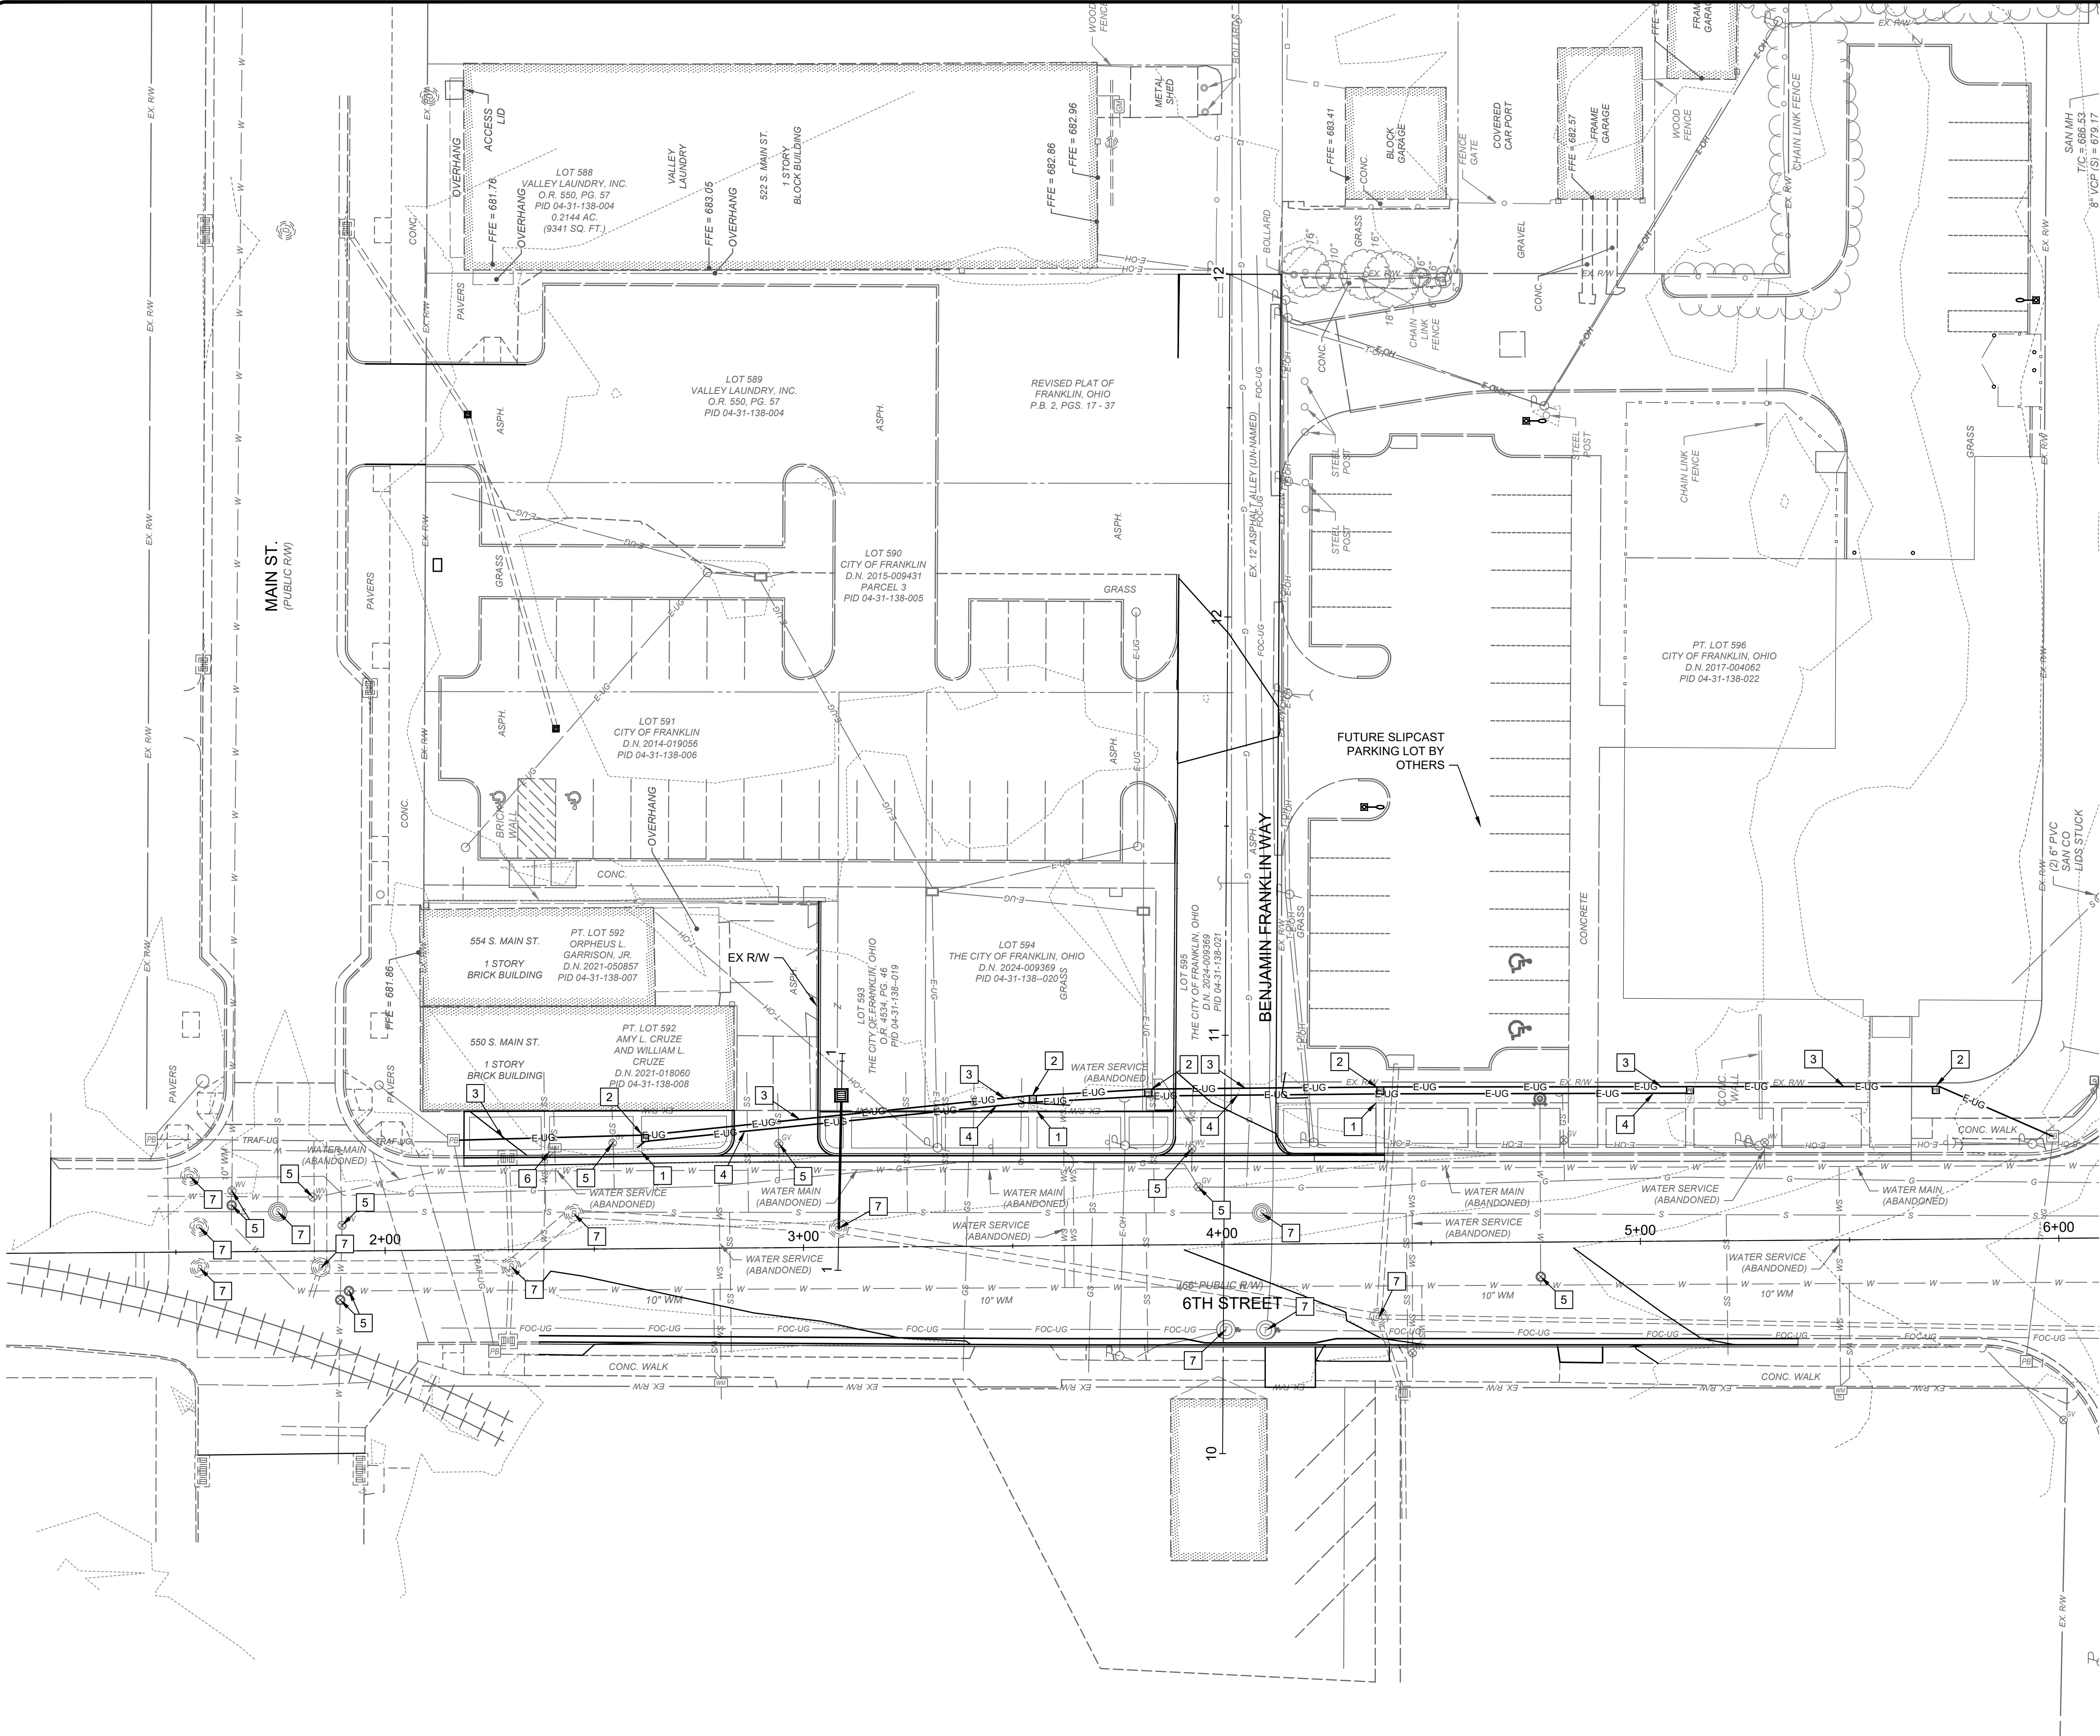

CONSTRUCTION NOTES	
1	ITEM 623 - DECORATIVE LIGHTING FOUNDATION
2	ITEM 625 - PULL BOX
3	ITEM 625 - 4" ELECTRIC CONDUIT
4	ITEM 625 - 1.5" ELECTRIC CONDUIT
5	ITEM 638 - ADJUST VALVE TO GRADE
6	ITEM 638 - ADJUST METER TO GRADE
7	ITEM 611 - ADJUST MANHOLE TO GRADE

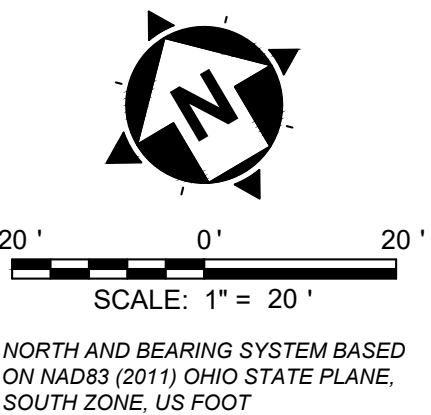
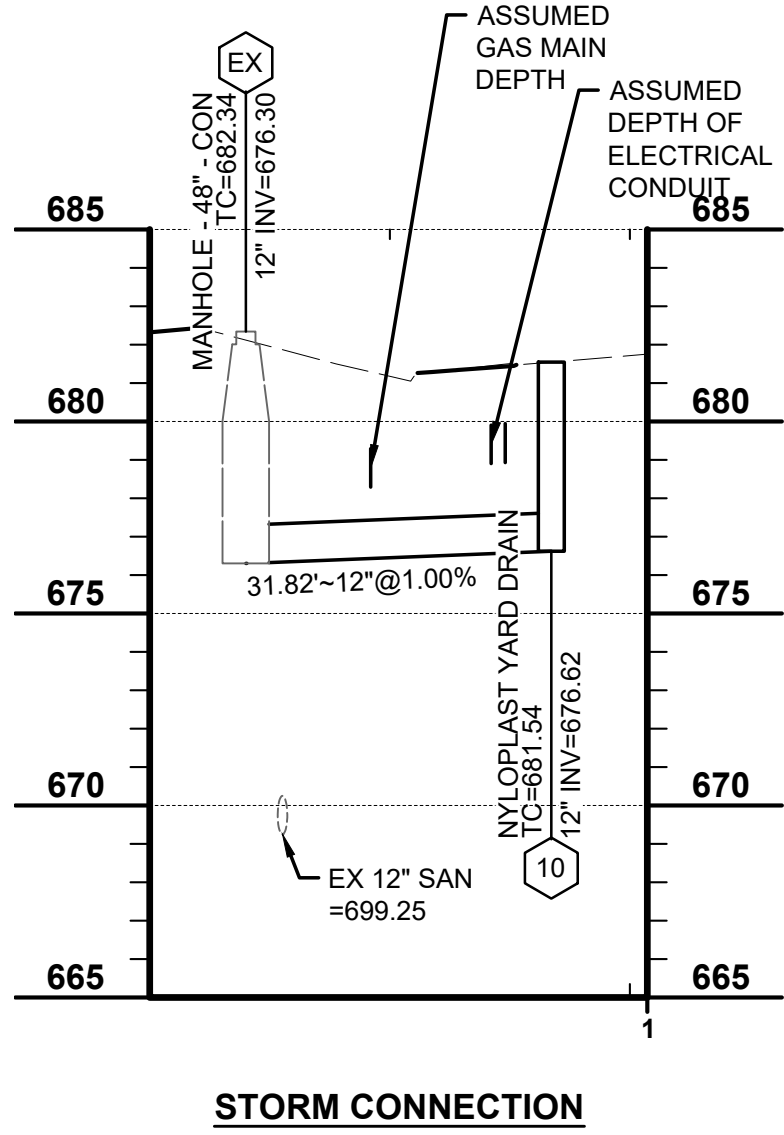


FRANKLIN 6TH STREET IMPROVEMENTS
CITY OF FRANKLIN
WARREN COUNTY, OHIO

UTILITY PLAN - OVERALL	
PROJECT NO. 43188	
DISCIPLINE CIVIL	
SHEET NAME UTIL1	
SHEET 7	OF 9

REVISION		DATE
NO	REVISION	DATE
1	ISSUE DATE: 05/29/2026	
2	SCALE: AS SHOWN	
3	DESIGNED BY: JHOO	
4	DRAWN BY: AJAC	
5	CHECKED BY: MLAC	



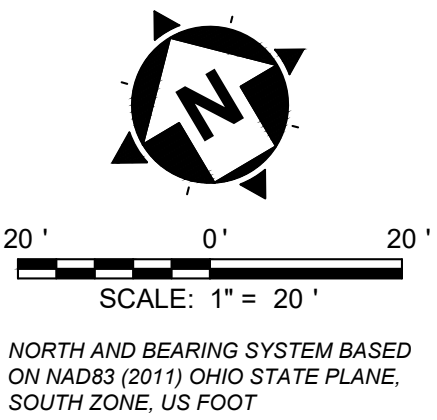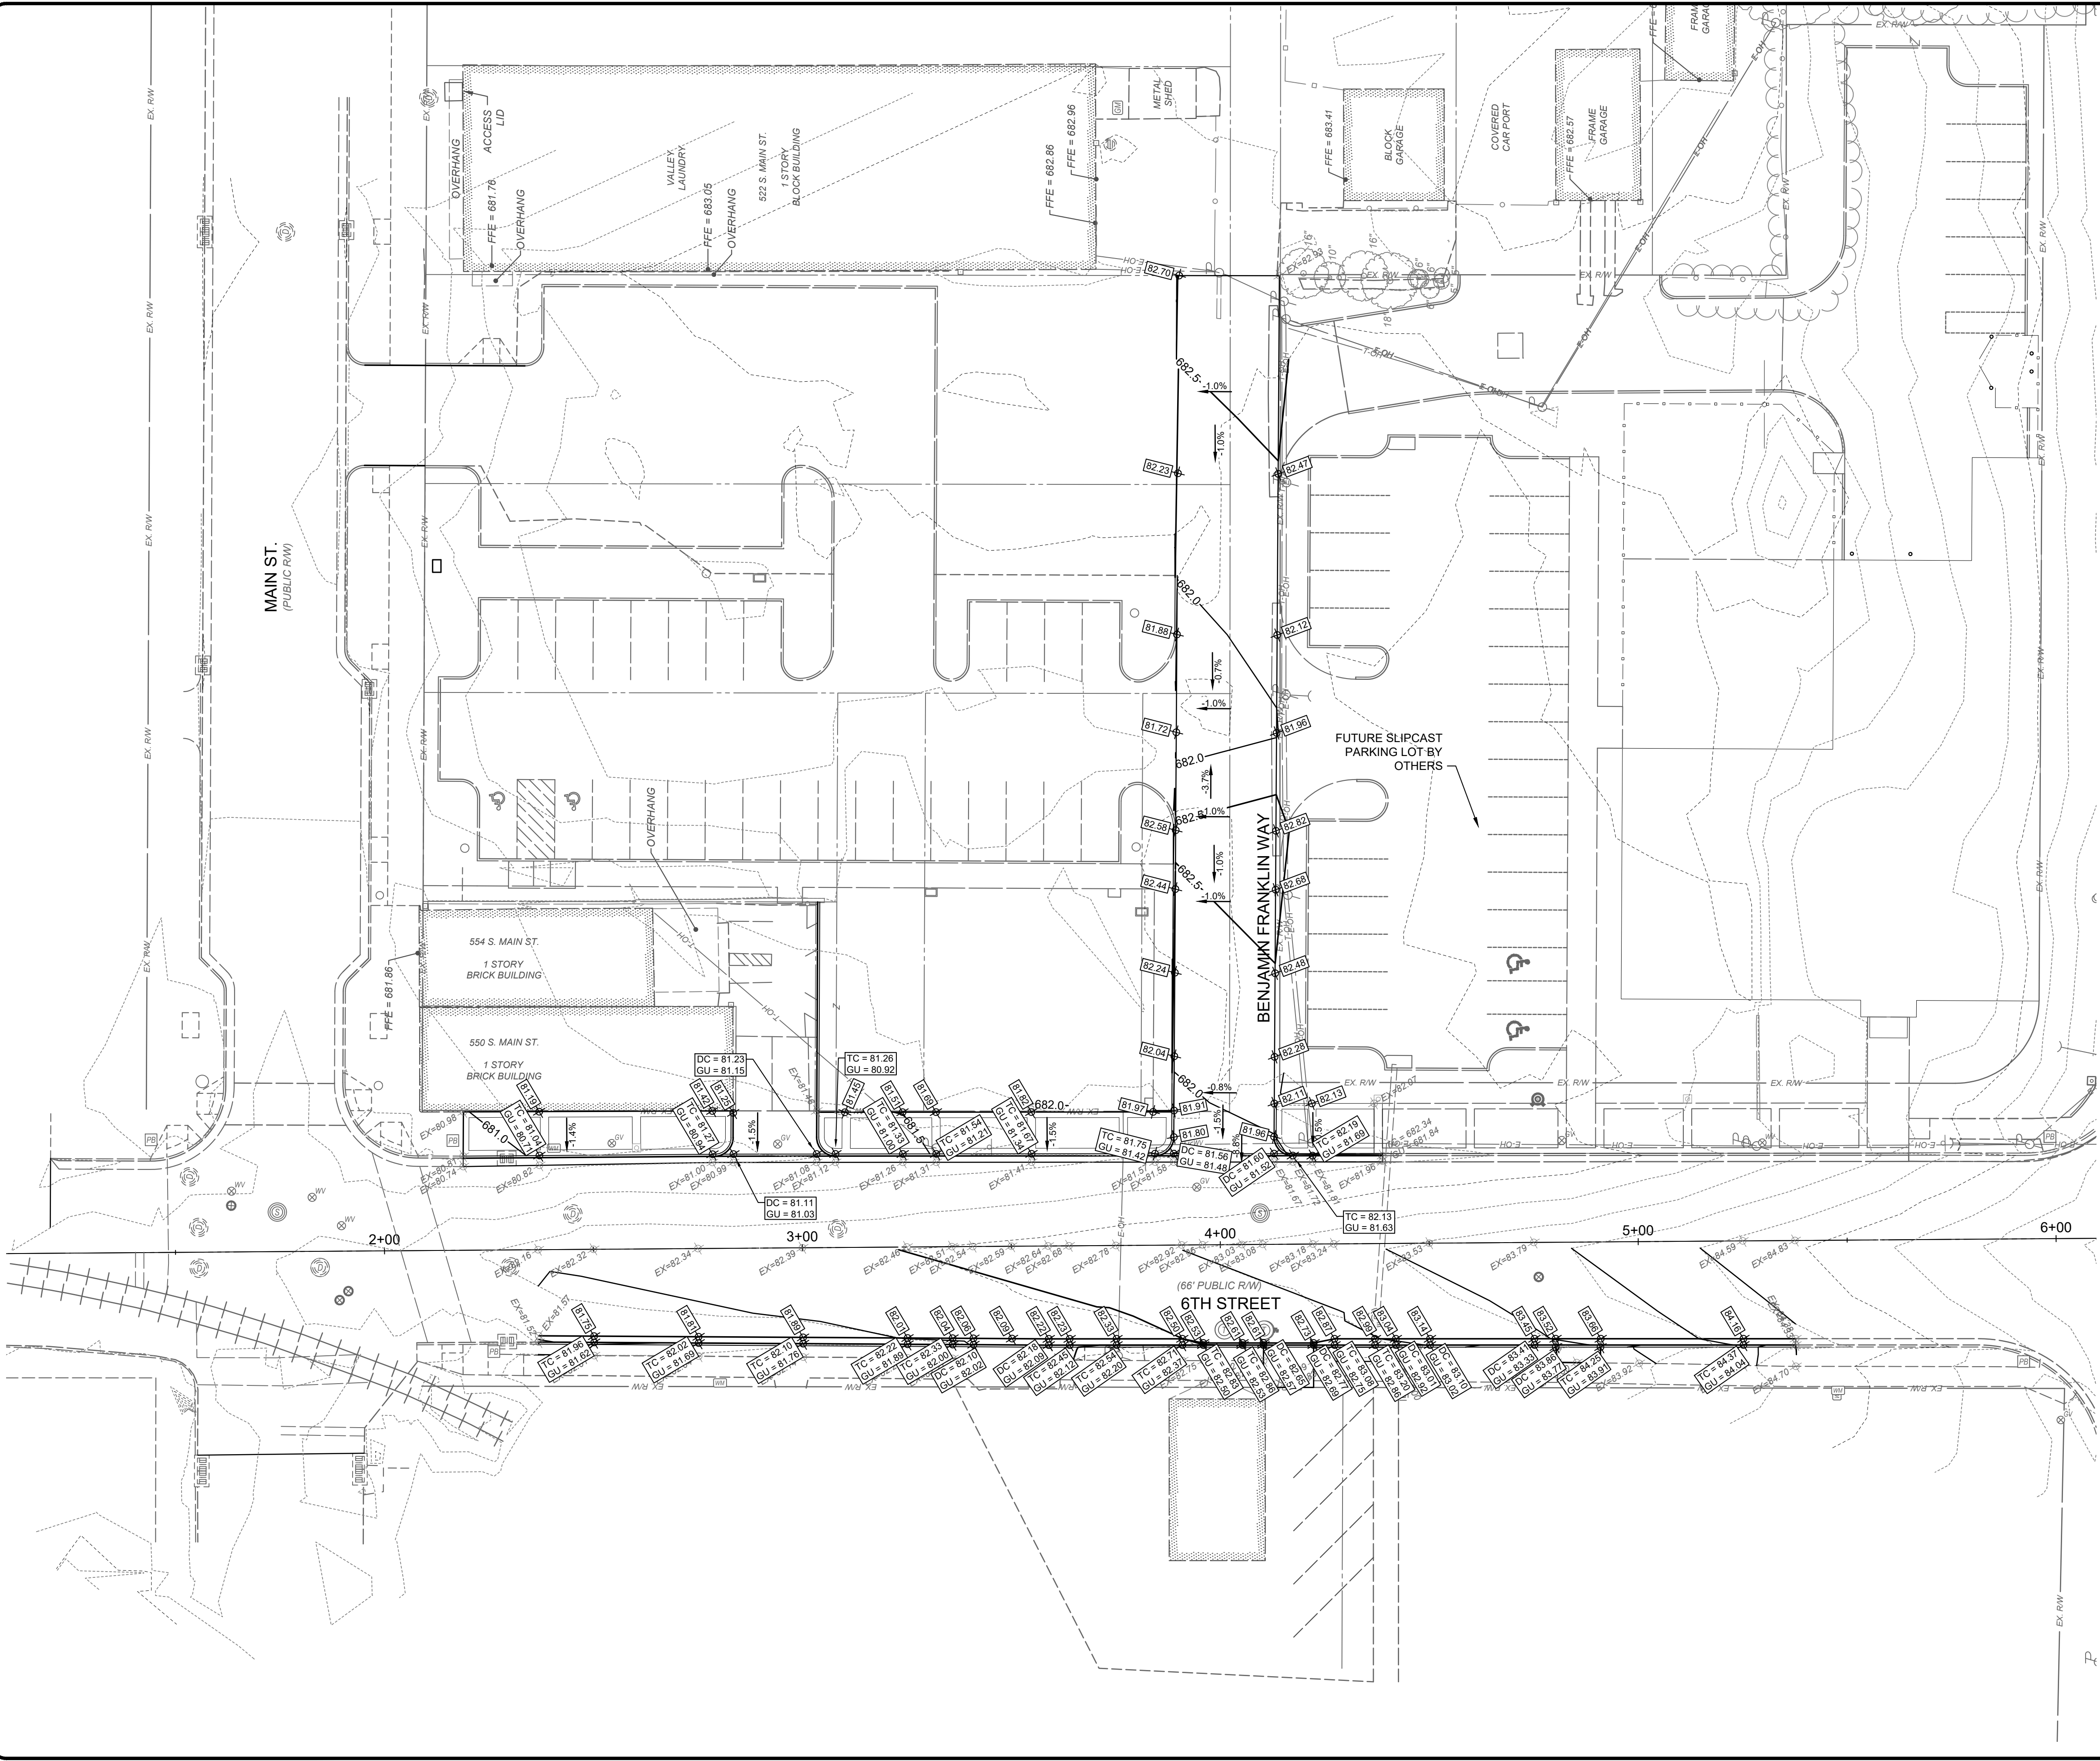

NORTH AND BEARING SYSTEM BASED ON NAD83 (2011) OHIO STATE PLANE, SOUTH ZONE, US FOOT


FRANKLIN 6TH STREET IMPROVEMENTS
CITY OF FRANKLIN
WARREN COUNTY, OHIO

PROJECT NO.	
43188	
DISCIPLINE	
CIVIL	
SHEET NAME	
GRAD1	
SHEET	OF
8	9


ISSUE DATE:	05/29/2026	REVISION	NO	DATE
SCALE:	AS SHOWN			
DESIGNED BY:	JHOO			
DRAWN BY:	AJAC			
CHECKED BY:	MLAC			

verdantas

GRADING PLAN - OVERALL

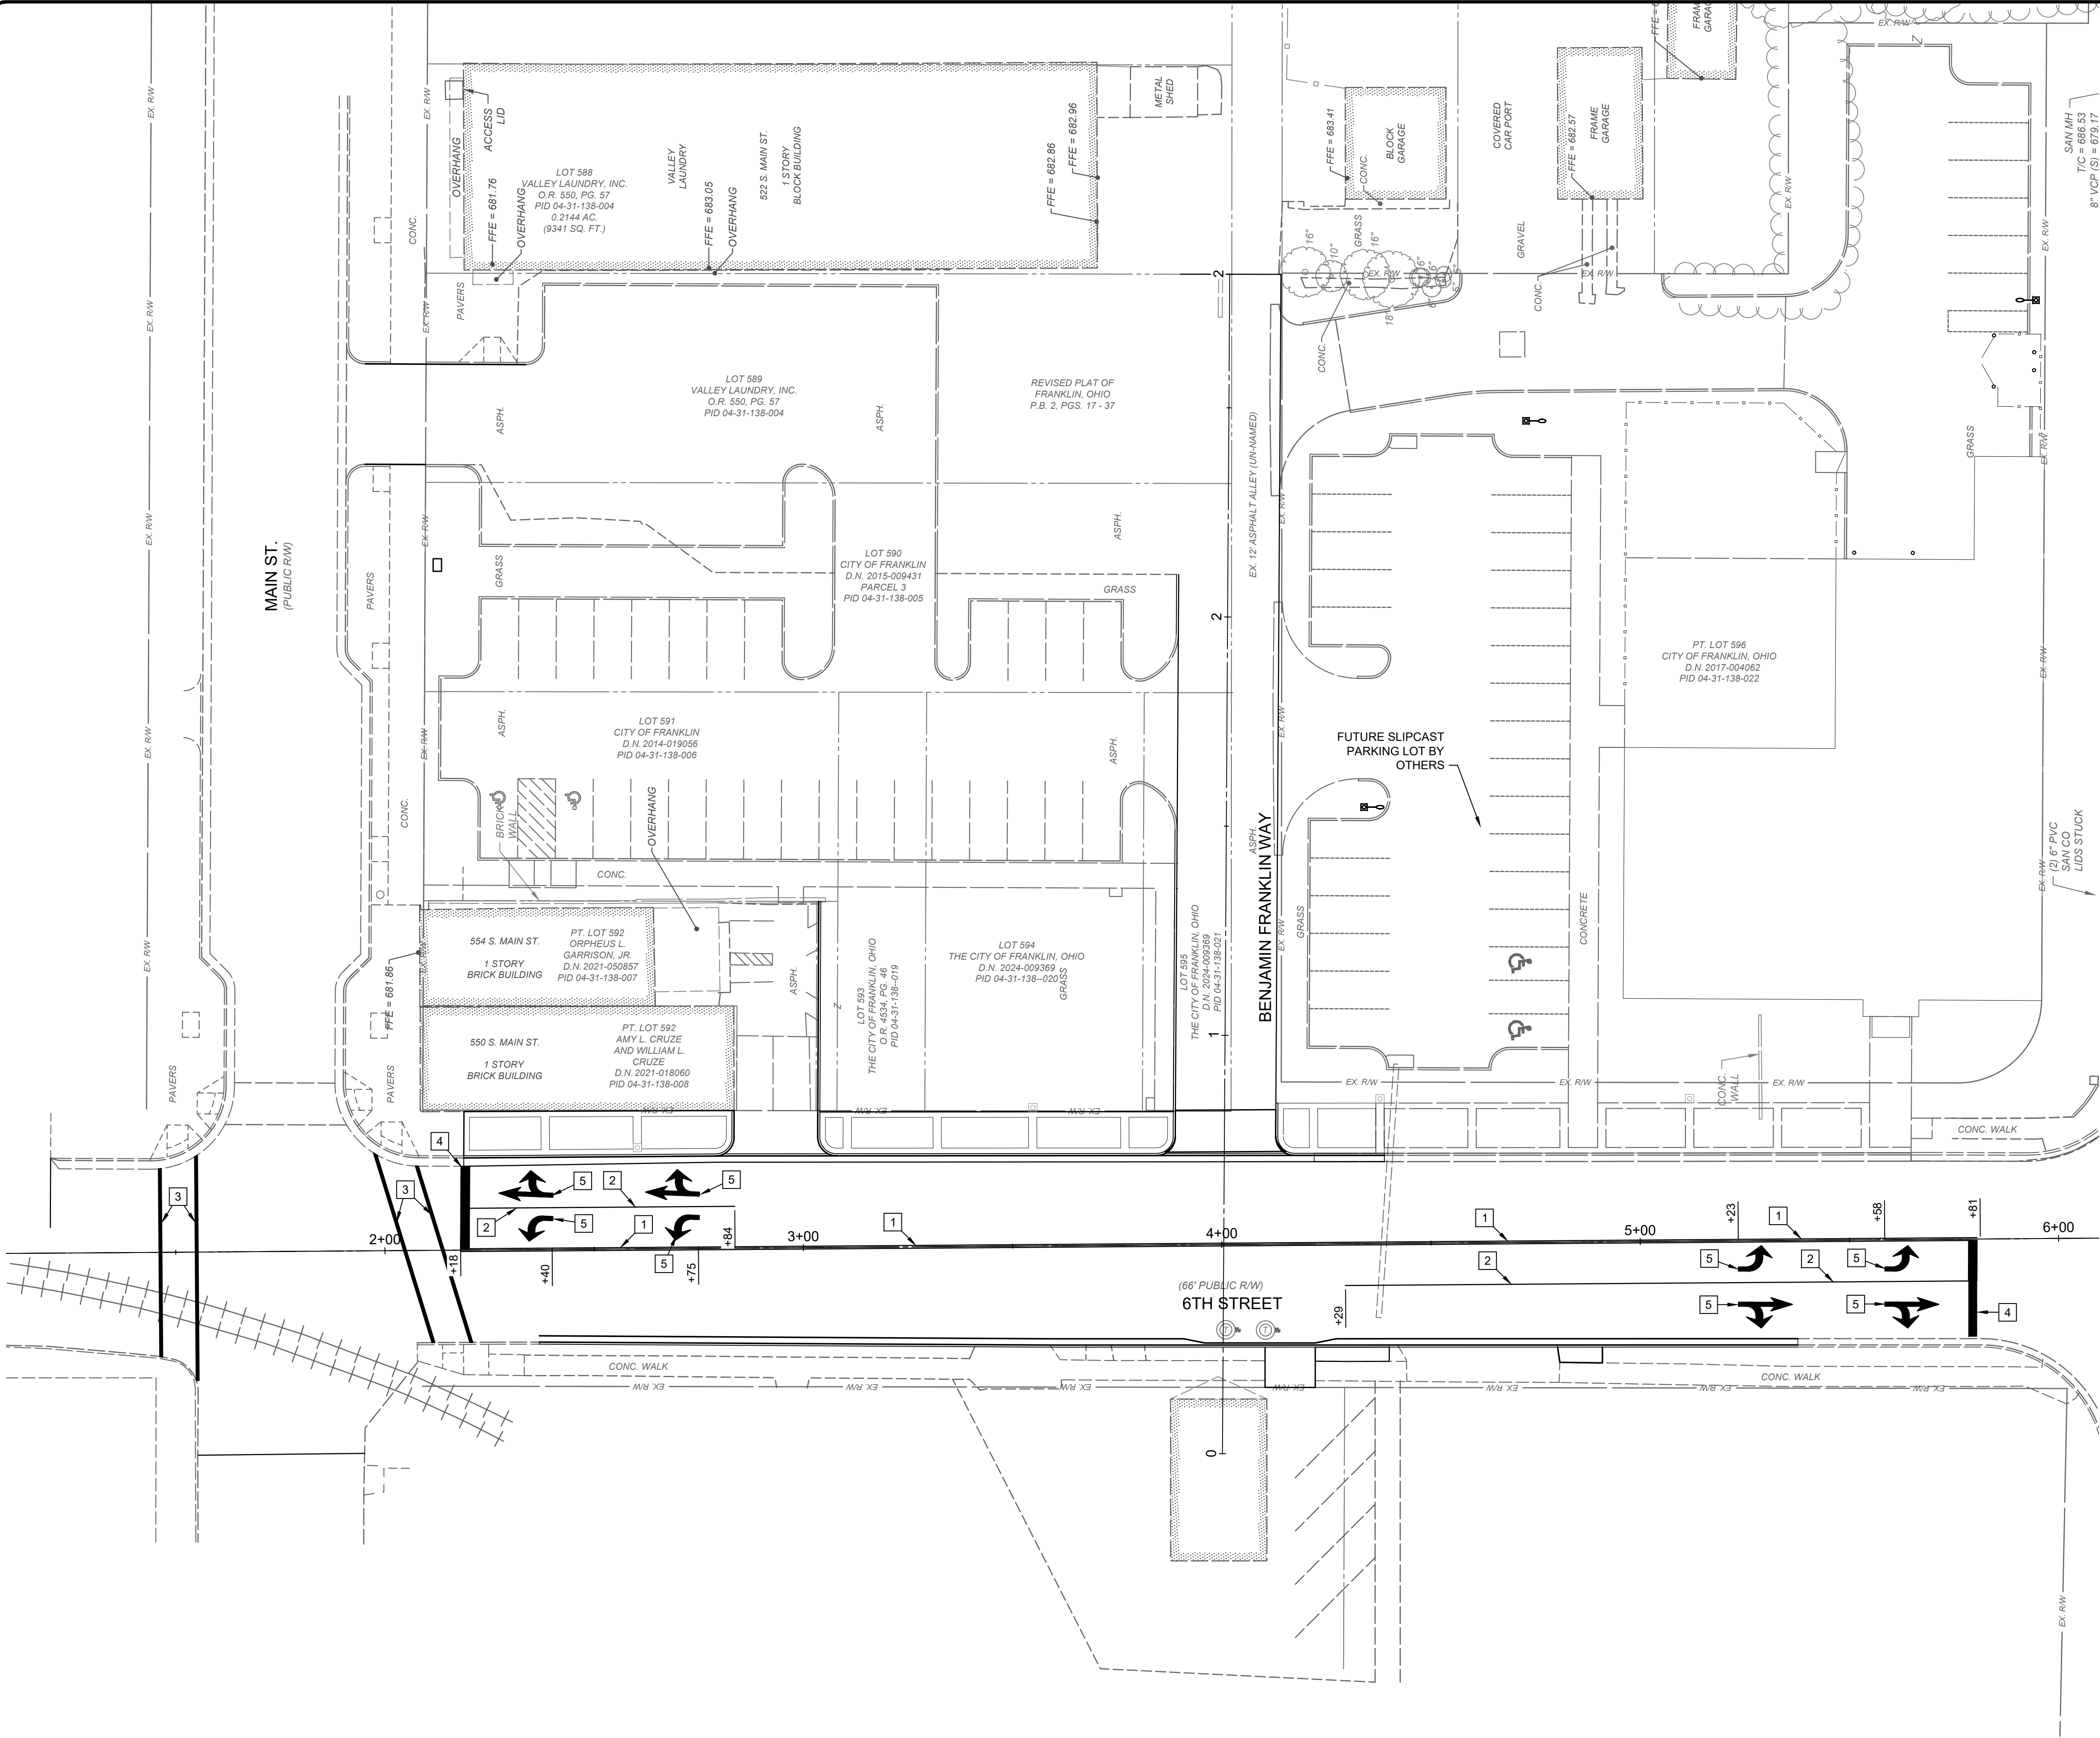

CONSTRUCTION NOTES	
1	ITEM 644 - DOUBLE YELLOW CENTERLINE
2	ITEM 644 - 8" CHANNELIZING LINE, WHITE
3	ITEM 644 - 12" CROSSWALK LINE, WHITE
4	ITEM 644 - 24" STOP BAR, WHITE
5	ITEM 644 - LANE ARROW, WHITE

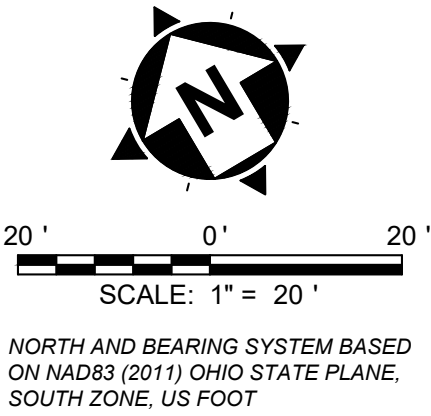

FRANKLIN 6TH STREET IMPROVEMENT
CITY OF FRANKLIN
WARREN COUNTY, OHIO

STRIPING PLAN OVERALL

ISSUE DATE:	REVISION	DATE
05/28/2026		
AS SHOWN		
DESIGNED BY:		
JHOO		
DRAWN BY:		
AJAC		
CHECKED BY:		
MLAC		

PROJECT NO.	
43188	
DISCIPLINE	
CIVIL	
SHEET NAME	
PM1	
SHEET	OF
9	9

