

MEAD TOWNSHIP MONROE STREET SLOPE REPAIR




MEAD TOWNSHIP, BELMONT COUNTY, OHIO

PROJECT DESCRIPTION

THIS PROJECT CONSISTS OF THE INSTALLATION OF A SOLDIER PILE RETAINING WALL AND PLUG PILES ALONG A PORTION OF MONROE STREET WHERE SLOPE FAILURE HAS OCCURRED.

2023 SPECIFICATIONS

THE STANDARD SPECIFICATIONS OF THE STATE OF OHIO, DEPARTMENT OF TRANSPORTATION INCLUDING CHANGES AND SUPPLEMENTAL SPECIFICATIONS LISTED IN THE PROPOSAL SHALL GOVERN THIS IMPROVEMENT.

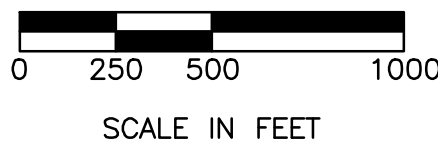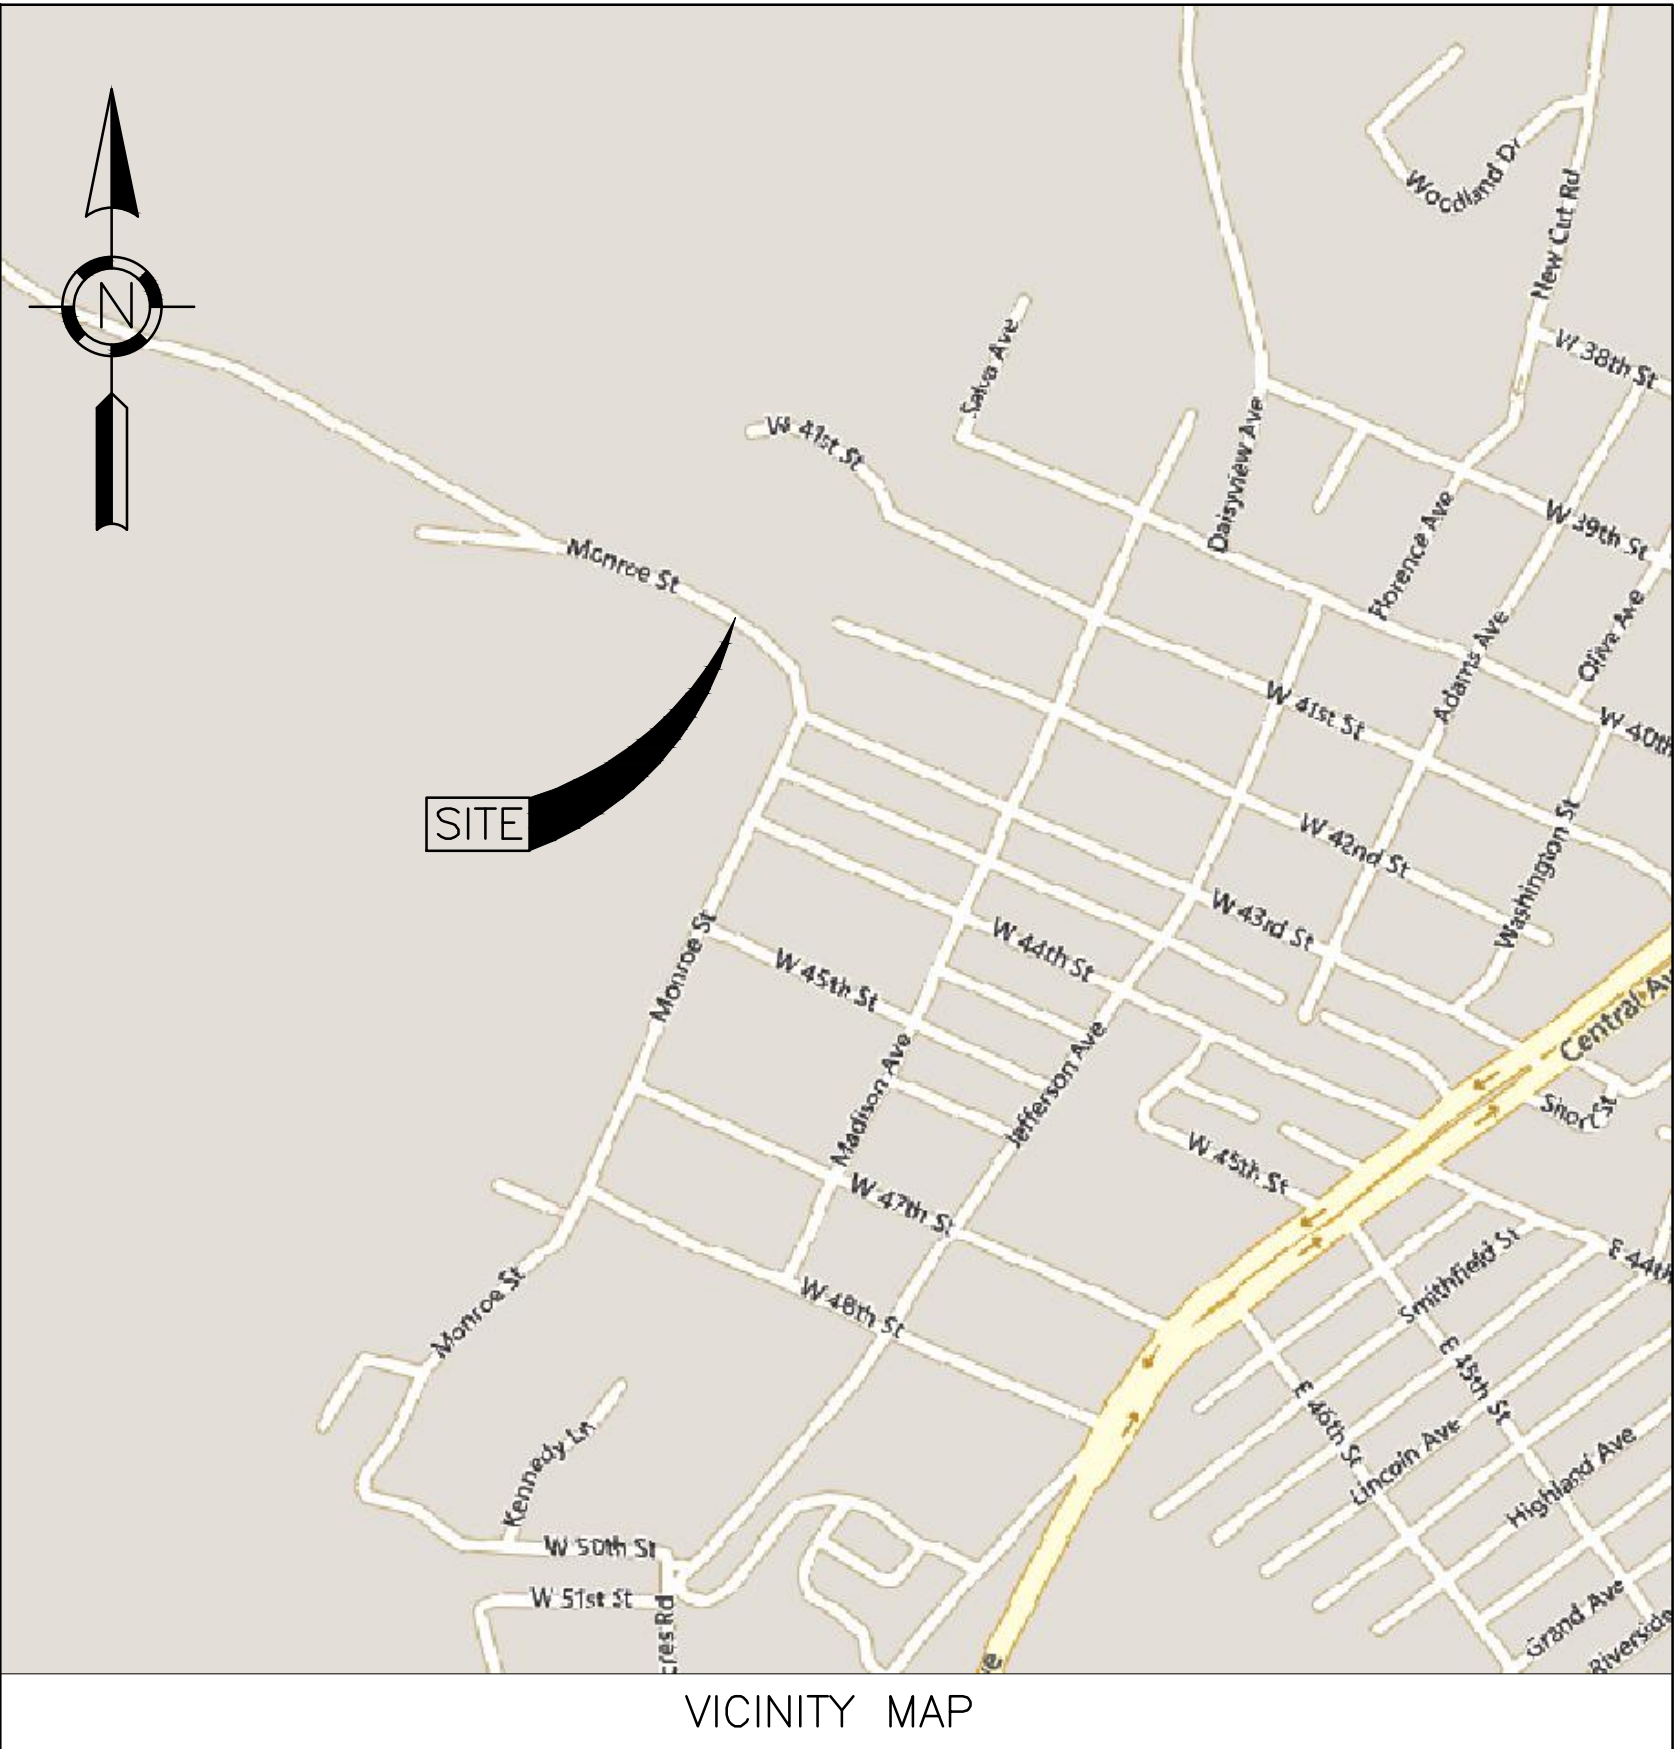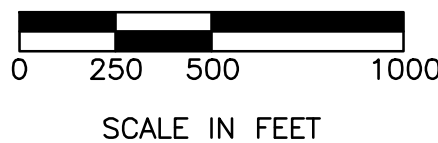

SHEET TITLE	SHEET NO.
TITLE SHEET	1
GENERAL NOTES & SUMMARY	2
OVERALL SITE PLAN	3
PLAN & PROFILE	4
RETAINING WALL DETAILS	5
PILE TABLE	6

THE STANDARD DRAWINGS LISTED ON THESE PLANS SHALL BE CONSIDERED A PART THEREOF

STANDARD CONSTRUCTION DRAWINGS		SUPPLEMENTAL SPECIFICATIONS
ODOT STANDARD CONSTRUCTION DRAWINGS		
MT-101.60	1/20/17	
MT-105.10	7/19/13	
MGS-2.1	1/9/18	
MGS-4.1	1/20/17	

PLANS PREPARED BY:



Verdantas, LLC. Phone: (740) 217-7685
156 Woodrow Avenue, St. 3 Fax: (614) 793-9070
St. Clairsville, OH 43950 www.verdantas.com



MEAD TOWNSHIP ~ BELMONT COUNTY ~ OHIO
SLOPE REPAIR PLANS FOR
MONROE STREET SLIP
TITLE SHEET

APPLICATION NO.
DATE: 07-24-2026
SCALE: AS NOTED
SHEET: 1



DESIGNED BY: CJG	DRAWN BY: CJG/LAF	CHECKED BY: AJS	PROJECT NO. 46144
CHKD BY DATE	REVISION	No.	



GENERAL NOTES:

WORK LIMITS

THE WORK LIMITS SHOWN ON THESE PLANS ARE FOR THE PHYSICAL CONSTRUCTION ONLY. PROVIDE THE INSTALLATION AND OPERATION OF ALL WORK ZONE TRAFFIC CONTROL AND WORK ZONE TRAFFIC CONTROL DEVICES REQUIRED BY THESE PLANS WHETHER INSIDE OR OUTSIDE THESE WORK LIMITS.

CONSTRUCTION NOISE

ACTIVITIES AND LAND USE ADJACENT TO THIS PROJECT MAY BE AFFECTED BY CONSTRUCTION NOISE. IN ORDER TO MINIMIZE ANY ADVERSE CONSTRUCTION NOISE IMPACTS, DO NOT OPERATE POWER-OPERATED CONSTRUCTION-TYPE DEVICES BETWEEN THE HOURS OF 7:00PM AND 7:00AM. IN ADDITION, DO NOT OPERATE AT ANY TIME ANY DEVICE IN SUCH A MANNER THAT THE NOISE CREATED SUBSTANTIALLY EXCEEDS THE NOISE CUSTOMARILY AND NECESSARILY ATTENDANT TO THE REASONABLE AND EFFICIENT PERFORMANCE OF SUCH EQUIPMENT.

CLEARING AND GRUBBING

ALTHOUGH THERE ARE NO TREES OR STUMPS SPECIFICALLY MARKED FOR REMOVAL WITHIN THE LIMITS OF THE PROJECT, A LUMP SUM QUANTITY IS INCLUDED IN THE ESTIMATED QUANTITIES FOR ITEM 201, CLEARING AND GRUBBING. ALL PROVISIONS AS SET FORTH IN THE SPECIFICATIONS UNDER UNDER THIS ITEM ARE INCLUDED IN THE LUMP SUM PRICE BID FOR ITEM 201 - CLEARING AND GRUBBING.

SURVEYS

THE CONTRACTOR SHALL BE RESPONSIBLE FOR PERFORMING ALL DETAIL SURVEYS NEEDED FOR CONSTRUCTION.

SEQUENCE OF CONSTRUCTION

THE FOLLOWING GENERAL SEQUENCE SHALL BE USED TO CONSTRUCT THE PROPOSED RETAINING WALLS:

1. CLOSE A PORTION OF MONROE STREET.
2. INSTALL SOLDIER PILES FROM 1 TO 11.
3. INSTALL PLUG PILES FROM A TO J.
4. BACKFILL AREAS INDICATED IN PLANS.
5. RECONSTRUCT ROADWAY SURFACE TO THE LIMITS SHOWN ON THE PLANS.
6. OPEN MONROE STREET TO TRAFFIC.

DESIGN SPECIFICATIONS:

ITEM 524 - DRILLED SHAFTS, 30" DIAMETER, INTO BEDROCK, AS PER PLAN

ITEM 524 - DRILLED SHAFTS, 30" DIAMETER, ABOVE BEDROCK, AS PER PLAN

THIS WORK CONSISTS OF FURNISHING AND INSTALLING DRILLED SHAFTS FOR SOLDIER PILES AND PLUG PILES. THE SOLDIER PILES ARE REINFORCED WITH STEEL H-PILES INSTEAD OF REINFORCING STEEL CAGES. FURNISH AND INSTALL DRILLED SHAFTS IN ACCORDANCE WITH ODOT CMS ITEM 524 EXCEPT AS MODIFIED AND SUPPLEMENTED BELOW.
EXCAVATE THE HOLE FOR THE DRILLED SHAFTS WITHIN 3 INCHES OF THE PLAN LOCATION. IF FIELD CONDITIONS INDICATE GREATER DEPTHS, NOTIFY THE ENGINEER FOR FURTHER EVALUATION.

PLACE THE STEEL H-PILE WITHIN THE HOLE SO IT IS VERTICAL AND NOT INCLINED MORE THAN 1" BETWEEN THE TOP AND BOTTOM. PLACE THE STEEL H-PILE SO THAT THE FLANGES ARE PARALLEL TO THE CENTERLINE OF CONSTRUCTION. DO NOT ALLOW THE ORIENTATION OF THE FLANGES TO VARY BY MORE THAN 10 DEGREES. SUPPORT THE STEEL H-PILE SO THAT IT DOES NOT MOVE DURING CONCRETE PLACEMENT.

USE CLASS S CONCRETE ACCORDING TO ODOT CMS ITEM 511. PLACE CONCRETE TO THE ELEVATION SHOWN ON THE PLANS. THE CONTRACTOR MAY PLACE CONCRETE USING THE FREE FALL METHOD PROVIDED THE DEPTH OF WATER IS LESS THAN 6 INCHES AND THE CONCRETE FALLS WITHOUT STRIKING THE SIDES OF THE HOLE. POURING CONCRETE ALONG THE WEB OF THE STEEL H-PILE IS ACCEPTABLE.

CHECK THE POSITION, VERTICAL ALIGNMENT AND ORIENTATION OF THE STEEL H-PILE IMMEDIATELY AFTER CONCRETE PLACEMENT. MAKE CORRECTIONS AS NECESSARY TO MEET THE ABOVE TOLERANCES.

PAYMENT FOR THIS ITEM INCLUDES CONSTRUCTING THE DRILLED SHAFTS, INCLUDING FURNISHING AND PLACING CONCRETE.

METHOD OF MEASUREMENT: THE ENGINEER WILL MEASURE DRILLED SHAFTS INTO BEDROCK, AS PER PLAN, AND DRILLED SHAFTS ABOVE BEDROCK, AS PER PLAN, ALONG THE AXIS OF THE DRILLED SHAFT FROM THE TOP OF THE SHAFT TO THE TOP OF BEDROCK AND FROM THE TOP OF BEDROCK TO THE BOTTOM OF THE DRILLED SHAFT, AS DETERMINED BY THE ENGINEER.

ITEM 507 - STEEL PILES, MISC.: HP12X63

THIS WORK CONSISTS OF FURNISHING AND PLACING STEEL SOLDIER PILES INTO DRILLED HOLES. FURNISH STEEL H-PILES CONSISTING OF STRUCTURAL STEEL MEMBERS THAT MEET THE PLAN REQUIREMENTS AND CONFORM TO ASTM A572, GRADE 50. DO NOT FIELD WELD OR SPLICE STEEL H-PILES.

MEASUREMENT FOR PAYMENT WILL BE LIMITED TO THE DISTANCE BETWEEN THE TOP AND BOTTOM OF STEEL MEMBER, AS DETERMINED BY THE ENGINEER. PAYMENT WILL BE MADE FOR STEEL H-PILES AT THE CONTRACT UNIT PRICE PER FT OF ITEM 507 STEEL PILES MISC.: SOLDIER PILES - HP14X89

DRILLED SHAFT SEQUENCE OF INSTALLATION

THE INSTALLATION SEQUENCE SHALL BE SUCH THAT NO DRILLED SHAFT IS INSTALLED ADJACENT TO EITHER AN OPEN DRILLED SHAFT EXCAVATION OR A DRILLED SHAFT IN WHICH THE CONCRETE HAS LESS THAN A 48 HOUR CURE. INSTALLING THE SHAFTS IN AN ALTERNATING SEQUENCE OR ANY OTHER SEQUENCE THAT MEETS THE CRITERIA IS PERMISSIBLE.

PROTECTION OF UNATTENDED OPEN SHAFTS:

CARE SHALL BE EXERCISED AS TO COVER UNATTENDED OPEN SHAFTS. TEMPORARY COVERS SHALL BE OF ADEQUATE STRENGTH TO PREVENT A PERSON OR ANIMAL FROM FALLING IN. NO DRILLED SHAFT EXCAVATION SHALL BE LEFT UN-POURED OVERNIGHT.

ACCESS

ANY TEMPORARY GRADING, AGGREGATE, DRAINAGE, ETC. NEEDED FOR ACCESS TO THE WORK AREA SHALL BE INCLUDED IN THE BID PRICE FOR THE DRILLED SHAFTS. THE CONTRACTOR SHALL BE RESPONSIBLE FOR THE MEANS AND METHODS USED TO CONSTRUCT THE DRILLED SHAFTS. THE COST OF ANY EXCAVATION AND ANY SUBSEQUENT REPLACEMENT OF EMBANKMENT (PER ITEM 203 EMBANKMENT) SHALL BE INCLUDED IN THE VARIOUS BID ITEMS FOR THE DRILLED SHAFTS. NO SEPARATE PAYMENT WILL BE MADE.

UTILITY NOTES

THE CONTRACTOR SHALL EXPOSE ALL UTILITIES OR STRUCTURES PRIOR TO CONSTRUCTION TO VERIFY THE VERTICAL AND HORIZONTAL EFFECT ON THE PROPOSED CONSTRUCTION.

THE CONTRACTOR SHALL GIVE NOTICE OF INTENT TO CONSTRUCT TO OHIO 811 (TELEPHONE NUMBER 800-362-2764), AND TO THE OWNER OF THE UNDERGROUND UTILITIES THAT ARE NOT MEMBERS OF A REGISTERED UNDERGROUND PROTECTION SERVICE. NOTICE SHALL BE GIVEN AT LEAST 2 WORKING DAYS BEFORE START OF CONSTRUCTION.

THE LOCATION OF UTILITIES AND STRUCTURES ARE SHOWN FROM DATA PROVIDED BY THE SURVEYOR (BASED ON DATA AVAILABLE AT THE TIME OF SURVEY) AND ARE NOT NECESSARILY COMPLETE OR CORRECT. THE NOTIFICATION OF AFFECTED UTILITY OWNERS IN ADVANCE OF CONSTRUCTION AND THE EXACT LOCATION AND PROTECTION OF UTILITIES ARE THE RESPONSIBILITY OF THE CONTRACTOR. IF DAMAGE IS CAUSED, THE CONTRACTOR SHALL BE RESPONSIBLE FOR REPAIR OF SAME AND FOR ANY RESULTING CONTINGENT DAMAGE OR COSTS. THE COUNTY, OWNER, AND/OR ENGINEER ASSUME NO RESPONSIBILITY AS TO THE ACCURACY OR DEPTHS OF THE UNDERGROUND FACILITIES SHOWN ON THE PLANS.

ITEM 614, MAINTAINING TRAFFIC

NOTICE OF CLOSURE SIGNS, SHALL BE ERECTED BY THE CONTRACTOR AT LEAST ONE WEEK IN ADVANCE OF THE SCHEDULED ROAD CLOSURE. THE SIGNS SHALL BE ERECTED ON THE RIGHT-HAND SIDE OF THE ROAD FACING TRAFFIC. THEY SHALL BE PLACED SO AS NOT TO INTERFERE WITH THE VISIBILITY OF ANY OTHER TRAFFIC CONTROL SIGNS. ON ROADWAYS, THEY SHOULD BE ERECTED AT THE POINT OF CLOSURE.

THE CONTRACTOR SHALL PROVIDE, ERECT AND MAINTAIN SIGN AND SIGN SUPPORTS, AS DETAILED IN THE OHIO MANUAL OF UNIFORM TRAFFIC CONTROL DEVICES AND PER STD DWG MT-101.60 AT THE POINT OF CLOSURE.

A MINIMUM OF ONE LANE OF TRAFFIC IN EACH DIRECTION SHALL BE MAINTAINED AT ALL TIMES, EXCEPT FOR A PERIOD NOT TO EXCEED 30 CONSECUTIVE CALENDAR DAYS, WHEN THROUGH TRAFFIC MAY BE DETOURED. A DISINCENTIVE SHALL BE ASSESSED IN THE AMOUNT OF \$600 FOR EACH CALENDAR DAY THE ROADWAY REMAINS CLOSED TO TRAFFIC BEYOND THE SPECIFIED LIMIT.

ALL WORK AND TRAFFIC CONTROL DEVICES SHALL BE IN ACCORDANCE WITH CMS 614 AND OTHER APPLICABLE PORTIONS OF THE SPECIFICATIONS, AS WELL AS THE OHIO MANUAL OF UNIFORM TRAFFIC CONTROL DEVICES. PAYMENT FOR ALL LABOR, EQUIPMENT AND MATERIALS SHALL BE INCLUDED IN THE LUMP SUM CONTRACT PRICE FOR ITEM 614, MAINTAINING TRAFFIC, UNLESS SEPARATELY ITEMIZED IN THE PLAN.

LOCAL ACCESS SHALL BE MAINTAINED FROM ONE DIRECTION AT ALL TIMES, INCLUDING THE PROPERTIES BEYOND THE PROJECT.

ESTIMATED QUANTITIES			
ITEM NO.	UNIT	ITEM DESCRIPTION	QUANTITY
ROADWAY			
204	SY	SUBGRADE COMPACTION AND PROOF ROLL	79
712	SY	GEOTEXTILE FABRIC, 712.09, TYPE D	79
304	CY	AGGREGATE BASE	13
301	CY	ASPHALT CONCRETE BASE	6.6
441	CY	ASPHALT CONCRETE SURFACE COURSE	4.4
202	SY	PAVEMENT REMOVED	79
606	LF	GUARDRAIL TYPE MGS, AS PER PLAN	39
611	EA	ANCHOR ASSEMBLY, MGS TYPE A	2
DRILLED SHAFTS			
507	FT	STEEL PILES, MISC.: HP12X63	223.4
524	FT	DRILLED SHAFT, 30" DIAMETER, ABOVE BEDROCK, AS PER PLAN	217.3
524	FT	DRILLED SHAFT, 30" DIAMETER, INTO BEDROCK, AS PER PLAN	110
EROSION CONTROL			
659	SY	SEEDING AND MULCHING, CLASS 2	82
832	LUMP	EROSION CONTROL	LUMP
MAINTENANCE OF TRAFFIC			
614	LUMP	DETOUR SIGNING/MAINTAINING TRAFFIC	LUMP
INCIDENTALS			
201	LUMP	CLEARING AND GRUBBING	LUMP
103	LUMP	PREMIUM FOR CONTRACT PERFORMANCE BOND AND PAYMENT	LUMP
623	LUMP	CONSTRUCTION LAYOUT STAKES AND SURVEYING	LUMP
624	LUMP	MOBILIZATION	LUMP

MEAD TOWNSHIP ~ BELMONT COUNTY ~ OHIO
SLOPE REPAIR PLANS FOR
MONROE STREET SLIP
GENERAL NOTES


APPLICATION NO.
DATE: 07-24-2026
SCALE: AS NOTED
SHEET: 2

DESIGNED BY: CJG	DRAWN BY: CJG/LAF	CHECKED BY: AJS	PROJECT NO. 46144
CHKD BY DATE			
REVISION			
NO.			



verdantas
156 WOODROW AVENUE
ST. CLAIRSVILLE, OH 43950-1187
TEL 740.217.7895
FAX 614.360.0023

z:\project files\me-rx\mead\wp\46144 - mead township roadway slips 2026\cad\sheets and plans\monroe slip 46144 - monroe sheet 3 overall site plan.dwg

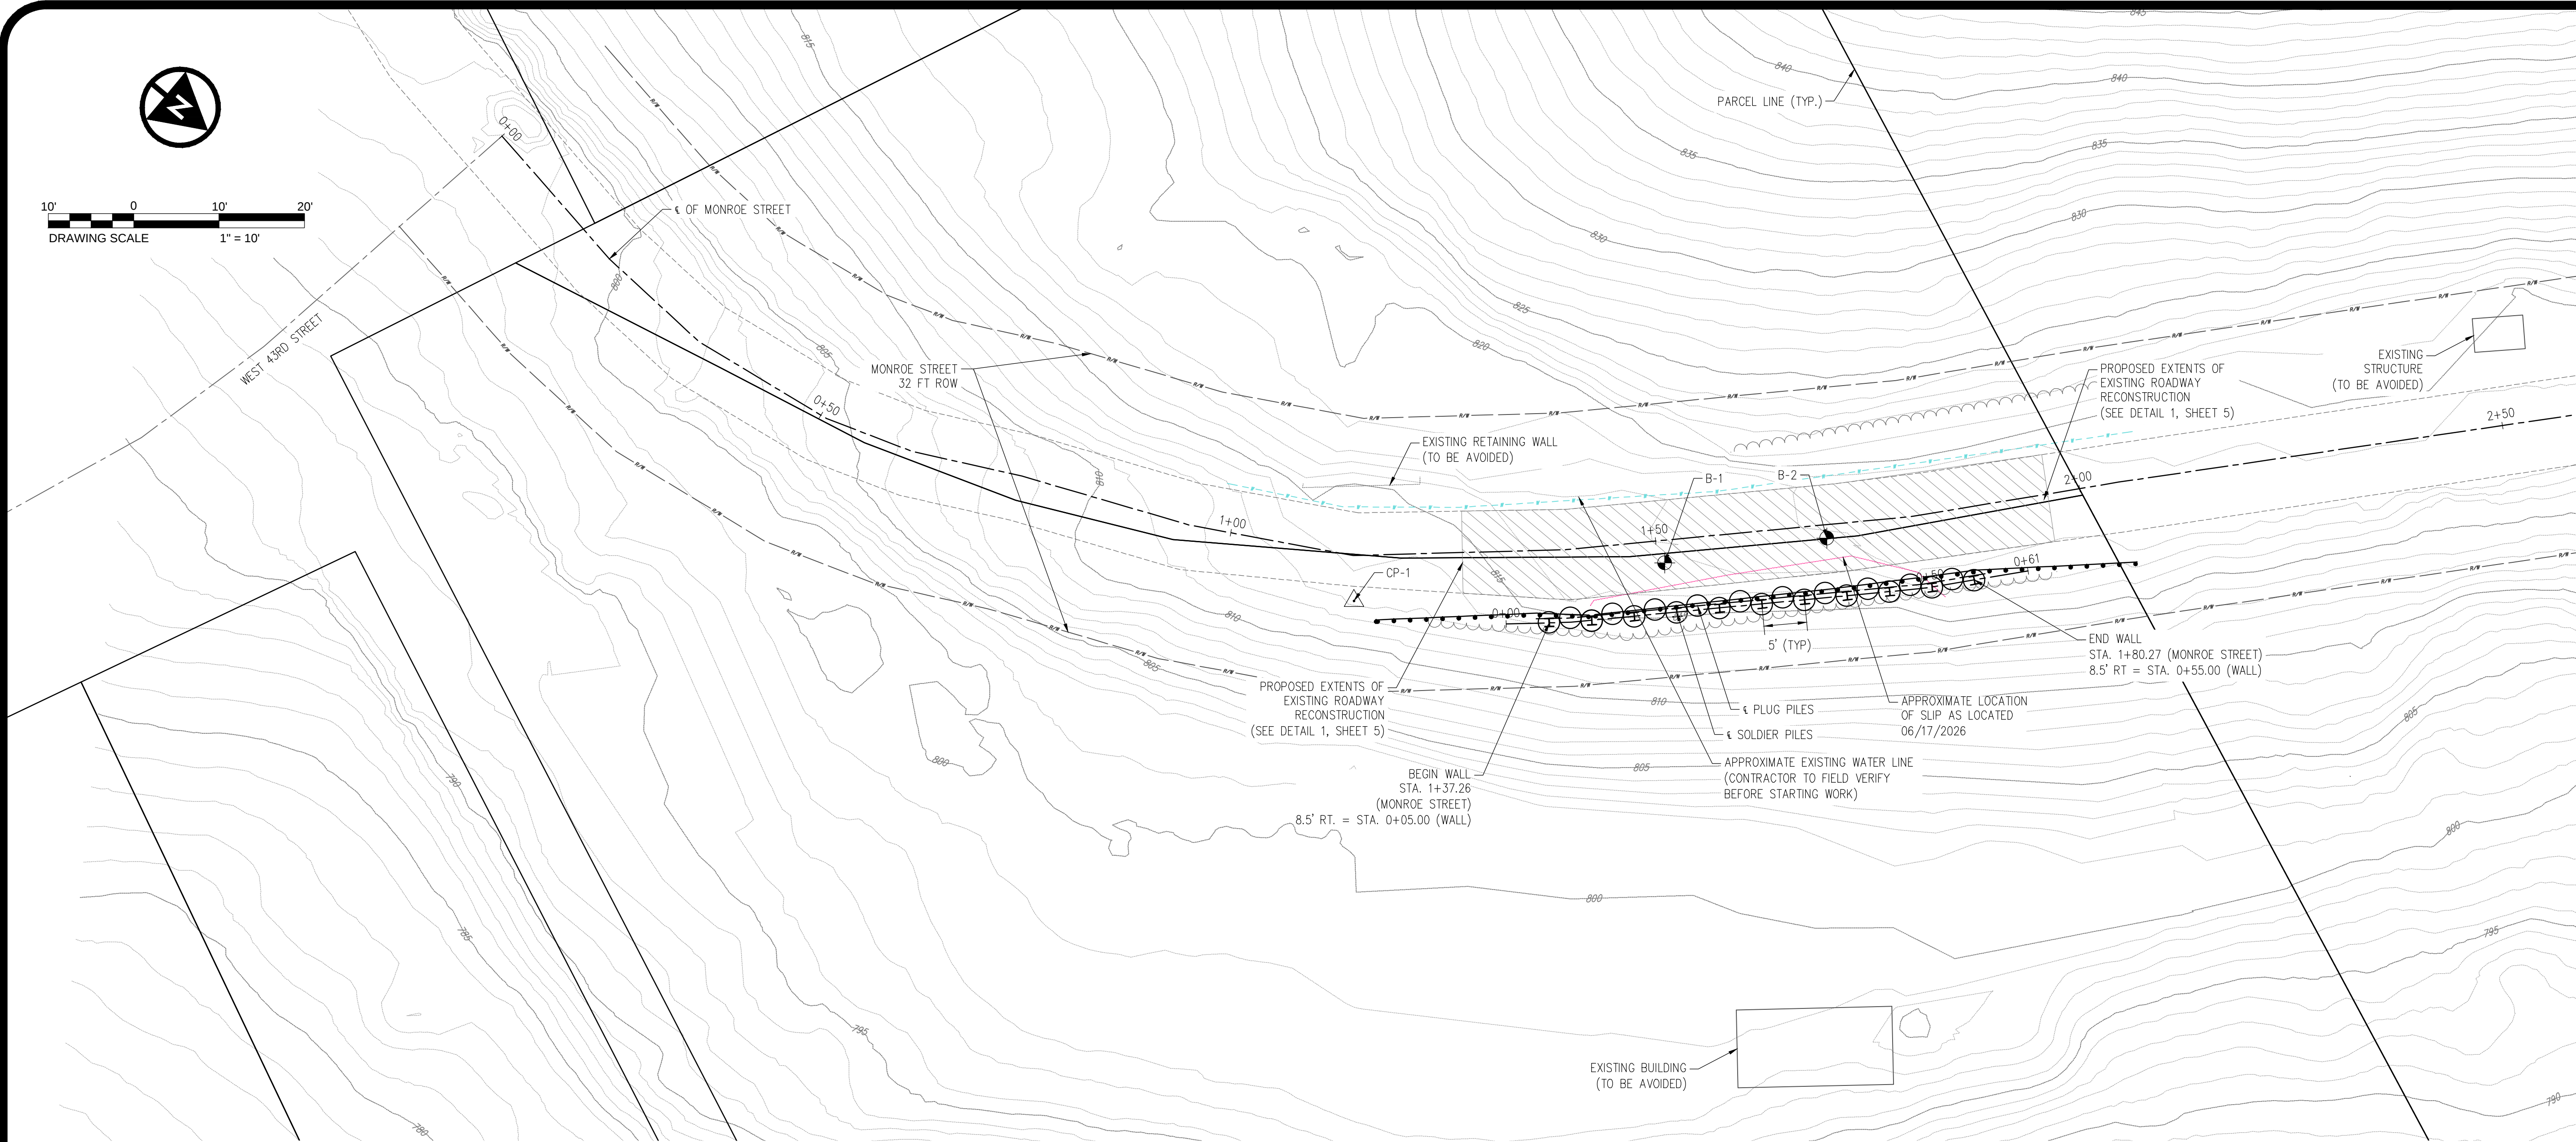

SURVEYOR NOTES:

THE LOCATIONS OF UNDERGROUND UTILITIES SHOWN HEREON ARE BASED ON ABOVE GROUND STRUCTURES AND RECORD DRAWINGS PROVIDED TO THE SURVEYOR. LOCATIONS OF UNDERGROUND UTILITIES/STRUCTURES MAY VARY FROM LOCATIONS SHOWN HEREON. ADDITIONAL BURIED UTILITIES/STRUCTURES MAY BE ENCOUNTERED. NO EXCAVATIONS WERE MADE DURING THE PROGRESS OF THIS SURVEY TO LOCATE BURIED UTILITIES/STRUCTURES.

DATES OF FIELD WORK: 06/17/2026

EVERY DOCUMENT OF RECORD REVIEWED AND CONSIDERED AS A PART OF THIS SURVEY IS NOTED HEREON.

SUBSURFACE AND ENVIRONMENTAL CONDITIONS WERE NOT EXAMINED OR CONSIDERED AS A PART OF THIS SURVEY. NO STATEMENT IS MADE CONCERNING THE EXISTENCE OF UNDERGROUND OR OVERHEAD CONTAINERS OR FACILITIES THAT MAY AFFECT THE USE OR DEVELOPMENT OF THIS TRACT.

BASIS OF BEARINGS:

THE BEARINGS SHOWN HEREIN ARE BASED ON OHIO STATE PLANE COORDINATE SYSTEM. SOUTH SYSTEM, NAD83, GEOID12A.

BENCHMARKS:

AS PER THE TOPOGRAPHIC SURVEY PREPARED BY VERDANTAS THE CONTRACTOR AND/OR HIS SURVEYOR SHALL BE RESPONSIBLE TO CROSS CHECK ALL CONTROL FOR DISTURBANCE PRIOR TO THE COMMENCEMENT OF CONSTRUCTION.

BENCHMARK #1 - VDT CONTROL POINT PINS #1
ELEVATION = 813.31
BENCHMARK #2 - VDT CONTROL POINT PINS #2
ELEVATION = 824.76

CONTROL POINTS

BASIS OF BEARING: TRUE NORTH, BASED ON OBSERVATIONS, GPS DATA COLLECTED WITH TRIMBLER8 UNIT VRS CORRECTION ON OHIO STATE PLANE SOUTH ZONE COORDINATE SYSTEM, NAD 1983, NAVD 1988, GEOID 12A.

POINT #	NORTHING	EASTING	STATION AND OFFSET	DESCRIPTION
CP-1	723231.3020	2456384.0120	STA. 1+14.90, 5.33' RT.	CONTROL POINT PIN
CP-2	723455.4170	2456123.7850	STA. 4+57.69, 10.77' RT.	CONTROL POINT PIN

ALIGNMENT DETAILS

BASIS OF BEARING: TRUE NORTH, BASED ON OBSERVATIONS, GPS DATA COLLECTED WITH TRIMBLE 8 UNIT VRS CORRECTION ON OHIO STATE PLANE SOUTH ZONE COORDINATE SYSTEM, NAD 1983, NAVD 1988, GEOID 12A.

STATION	NORTHING	EASTING	ALIGNMENT
0+00.00	723119.9336	2456406.3164	MONROE STREET
0+19.10	723138.8766	2456409.3613	MONROE STREET
0+33.39	723153.1529	2456410.0286	MONROE STREET
0+50.77	723170.3223	2456407.3284	MONROE STREET
0+61.57	723180.5357	2456403.8103	MONROE STREET
0+74.66	723192.1611	2456397.7972	MONROE STREET
0+95.17	723210.9379	2456389.5443	MONROE STREET
1+14.57	723231.3020	2456379.9960	MONROE STREET
1+39.49	723246.4630	2456363.4570	MONROE STREET
1+80.27	723275.0540	2456334.3750	MONROE STREET
1+32.24	723250.4377	2456371.2938	€ DRILLED SHAFTS
1+39.78	723252.3211	2456369.6228	€ DRILLED SHAFTS
1+80.57	723281.3212	2456340.1246	€ DRILLED SHAFTS
1+92.45	723285.2963	2456335.4795	€ DRILLED SHAFTS



MEAD TOWNSHIP ~ BELMONT COUNTY ~ OHIO
**SLOPE REPAIR PLANS FOR
MONROE STREET SLIP**

OVERALL SITE PLAN

APPLICATION NO.

DATE:
07-24-2026

SCALE:
AS NOTED

SHEET:
3

ALLEN J. SMITH JR.
REGISTERED PROFESSIONAL ENGINEER
STATE OF OHIO
E-71835

DESIGNED BY: C/G
DRAWN BY: C/G/LAF
CHECKED BY: AJS
PROJECT NO: 46144




STATE OF OHIO
REGISTERED PROFESSIONAL ENGINEER
ALLEN J. SMITH JR.
E-71835

STATE OF OHIO
P.E. 71835

verdantas

156 WOODBROW AVENUE
ST. CLAIRSVILLE, OH 43950-1187
TEL 740.217.7895
FAX 614.360.0023

z:\project files\mead\mead\wp\46144 - mead township roadway slips 2026\cad\sheets and plans\monroe slip\46144_m Monroe sheet 4 plan and profile.dwg

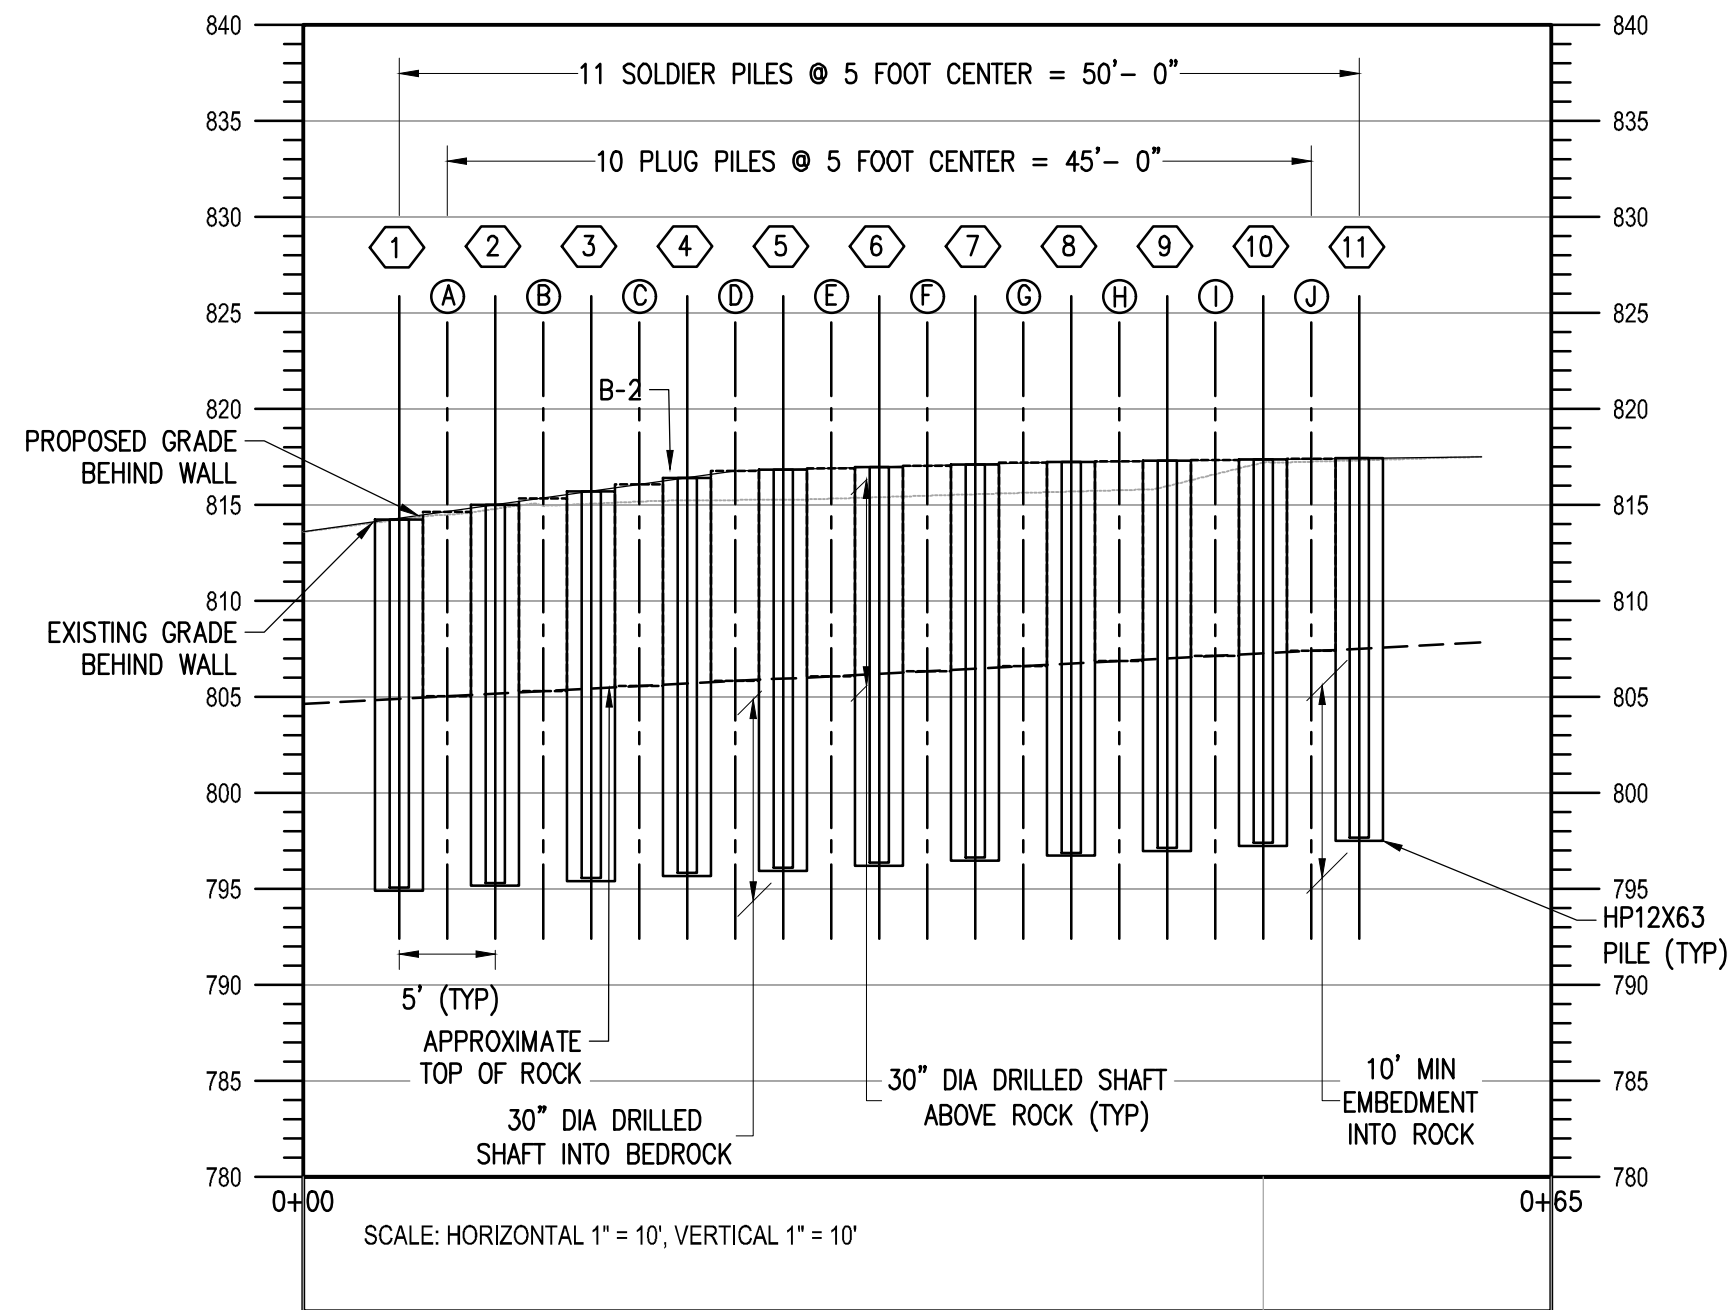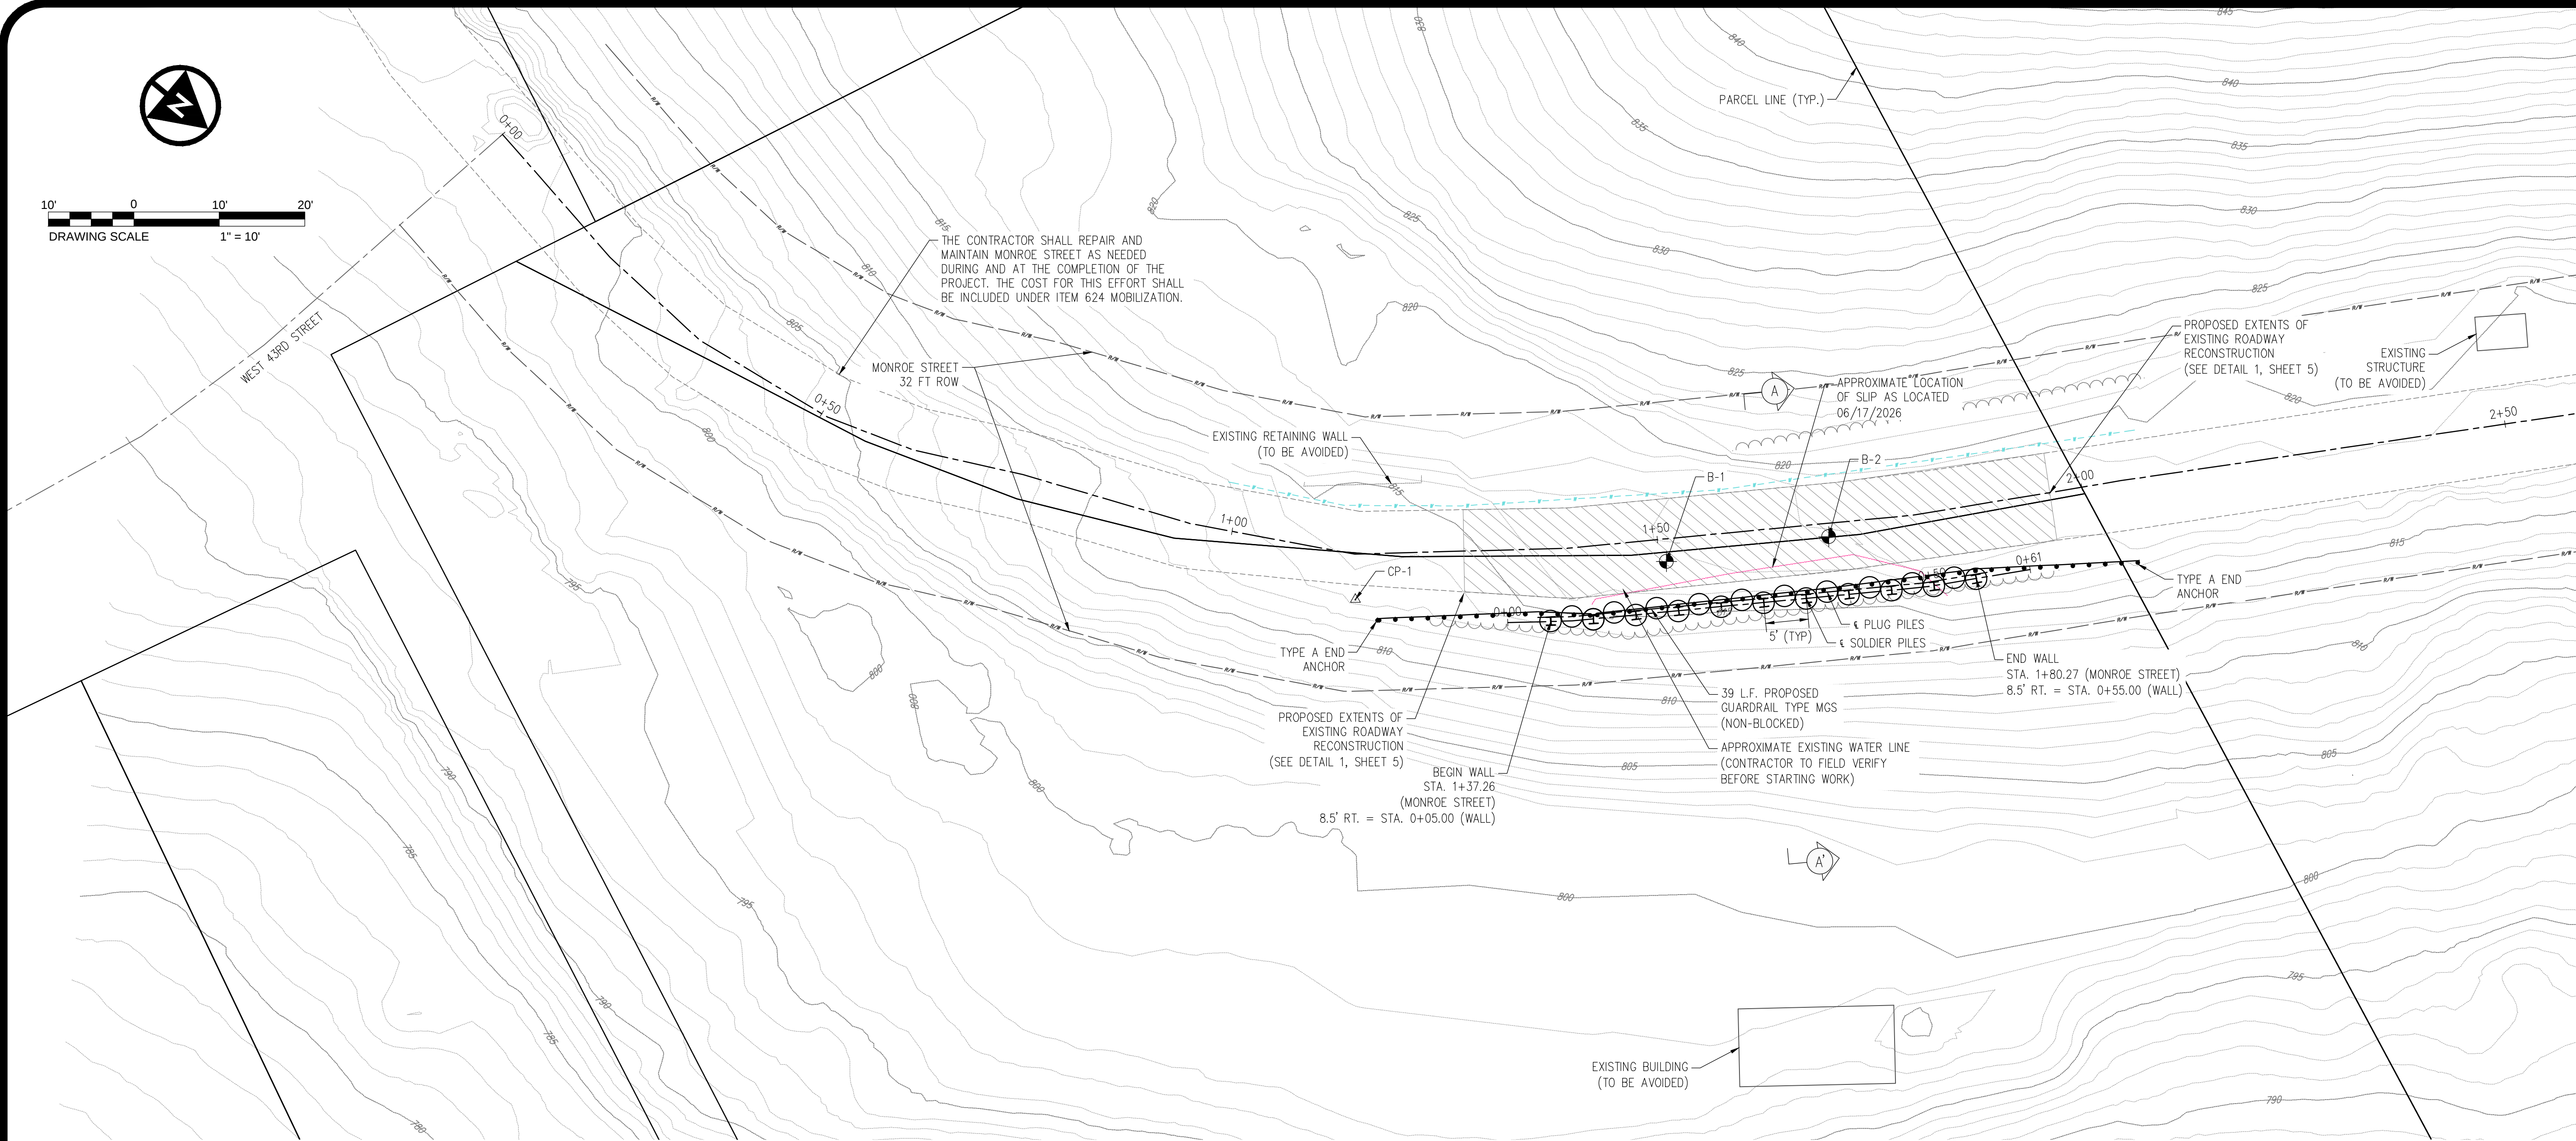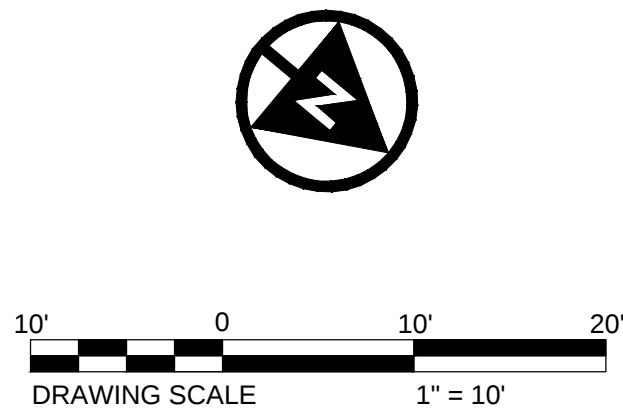

MEAD TOWNSHIP ~ BELMONT COUNTY ~ OHIO
SLOPE REPAIR PLANS FOR
MONROE STREET SLIP

PLAN AND PROFILE

APPLICATION NO.

DATE:
07-24-2026

SCALE:
AS NOTED

SHEET:
4



DESIGNED BY: C/G
DRAWN BY: C/G/LAF
CHECKED BY: AJS
PROJECT NO.: 46144

ALLEN J. SMITH JR.
REGISTERED PROFESSIONAL ENGINEER
STATE OF OHIO
P.E. 71835

verdantas


156 WOODROW AVENUE
ST. CLAIRSVILLE, OH 43950-1187
TEL 740.217.7895
FAX 614.360.0023

[illegible]

MEAD TOWNSHIP ~ BELMONT COUNTY ~ OHIO

SLOPE REPAIR PLANS FOR MONROE STREET SLIP

RETAINING WALL DETAILS

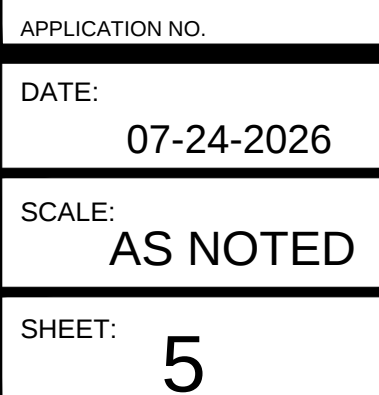

SHEET: 5

z:\project files\mo-rx\mead\wp\46144 - mead township roadway slips 2026\cad\sheets and plans\monroe slip\46144_morroee sheet 6 pile table.dwg

SHAFT NO.	STATION	TOP ELEVATION OF EXISTING GROUND AT PILE	TOP ELEVATION OF PROPOSED GROUND AT PILE	TOP ELEVATION OF SHAFT	BOTTOM ELEVATION OF SHAFT	ESTIMATED TOP OF ROCK ELEVATION	507	524	524
							STEEL PILES, MISC.: HP12x63	30" DIAMETER DRILLED SHAFT ABOVE BEDROCK, AS PER PLAN	30" DIAMETER DRILLED SHAFT INTO BEDROCK, AS PER PLAN
1	0+05.00	814.24	814.30	814.25	794.90	804.90	19.35	9.35	10.00
2	0+10.00	814.80	815.00	815.00	795.16	805.16	19.84	9.84	10.00
3	0+15.00	815.07	815.71	815.71	795.42	805.42	20.29	10.29	10.00
4	0+20.00	815.23	816.41	816.41	795.68	805.68	20.73	10.73	10.00
5	0+25.00	815.28	816.83	816.83	795.94	805.94	20.89	10.89	10.00
6	0+30.00	815.41	816.98	816.98	796.20	806.20	20.78	10.78	10.00
7	0+35.00	815.56	817.12	817.12	796.46	806.46	20.66	10.66	10.00
8	0+40.00	815.70	817.24	817.24	796.73	806.73	20.51	10.51	10.00
9	0+45.00	815.99	817.30	817.30	796.99	806.99	20.31	10.31	10.00
10	0+50.00	817.21	817.37	817.37	797.25	807.25	20.12	10.12	10.00
11	0+55.00	817.33	817.43	817.43	797.51	807.51	19.92	9.92	10.00
TOTALS CARRIED TO GENERAL SUMMARY							223.40	113.40	110.00

SHAFT NO.	STATION	OFFSET	TOP ELEVATION OF EXISTING GROUND AT PILE	TOP ELEVATION OF PROPOSED GROUND AT PILE	TOP ELEVATION OF SHAFT	BOTTOM ELEVATION OF SHAFT	ESTIMATED TOP OF ROCK ELEVATION	524
								30" DIAMETER DRILLED SHAFT ABOVE BEDROCK, AS PER PLAN
A	0+07.50	0.5 LT	814.49	814.65	814.65	805.04	805.04	9.61
B	0+12.50	0.5 LT	814.96	815.36	815.36	805.30	805.30	10.06
C	0+17.50	0.5 LT	815.18	816.06	816.06	805.56	805.56	10.50
D	0+22.50	0.5 LT	815.26	816.76	816.76	805.83	805.83	10.93
E	0+27.50	0.5 LT	815.33	816.91	816.91	806.09	806.09	10.82
F	0+32.50	0.5 LT	815.48	817.05	817.05	806.35	806.35	10.70
G	0+37.50	0.5 LT	815.63	817.20	817.20	806.61	806.61	10.59
H	0+42.50	0.5 LT	815.77	817.27	817.27	806.87	806.87	10.40
I	0+47.50	0.5 LT	816.60	817.33	817.33	807.13	807.13	10.20
J	0+52.50	0.5 LT	817.26	817.40	817.40	807.39	807.39	10.01
TOTALS CARRIED TO GENERAL SUMMARY								103.82



156 WOODROW AVENUE
ST. CLAIRSVILLE, OH 43950-1187
TEL 740.217.7665
FAX 614.360.0023



DESIGNED BY:	CJG
DRAWN BY:	CJG/LAF
CHECKED BY:	AJS
PROJECT NO.	46144

CHKD BY DATE									
REVISION									
NO.									

MEAD TOWNSHIP ~ BELMONT COUNTY ~ OHIO
SLOPE REPAIR PLANS FOR
MONROE STREET SLIP
PILE TABLE

APPLICATION NO.
DATE: 07-24-2026
SCALE: AS NOTED
SHEET: 6