


- GENERAL NOTES:**
- CONTRACTOR TO MOVE EXISTING STOCK PILE BINS WALLS (PRECAST CONCRETE BLOCKS) TO NEW CONCRETE PAD AND CONFIGURE WALLS ON NEW PAD PER OWNERS DIRECTION. AFTER BIN WALLS ARE MOVED, CONTRACTOR TO FINISH GRADE TO PROPOSED CONTOURS.
 - ALL WATERLINE JOINTS SHALL BE RESTRAINED JOINTS.

- SITE HATCH LEGEND:**
- PROPOSED ASPHALT
 - PROPOSED GRAVEL

- CODED NOTES:**
- PRIVACY SLATS ALONG WEST SIDE OF CHAIN LINK FENCE (COLOR BLACK)
 - PROPOSED GRASS AREA (SEED/MULCH/ FERTILIZE)
 - CONTRACTOR TO RELOCATE BINS ON TOP OF PROPOSED CONCRETE PAD
 - PROPOSED 10' X 62' CONCRETE SLAB TO BE SLOPED FROM WEST TO EAST
 - PROPOSED 3' MAN-DOOR GATE (TYPE 2)
 - AUTOMATIC CANTILEVER SLIDE GATE WITH 20' CLEAR OPENING
 - PROPOSED COATED BLACK CHAIN LINK FENCE WITH BARBED WIRE STRANDS AT TOP OF FENCE
 - RESEAT EXISTING SANITARY MANHOLE WITH NEW MANHOLE FRAME AND LID AND FASTEN TO MANHOLE TOP
 - CONTRACTOR TO CLEAR AND GRUB TREE STUMPS, FINISH GRADE, AND SEED/ MULCH/ FERTILIZE.
 - PROPOSED ASPHALT PARKING AREA
 - PROPOSED GRAVEL DRIVE
 - PROPOSED SITE LIGHTING AND LIGHT POLE
 - PROPOSED 10' CANTILEVER SLIDE GATE COUNTERBALANCE
 - CANTILEVER SLIDE GATE COUNTERBALANCE SUPPORT POLES SPACED 9'-1"
 - AUTOMATIC POST-MOUNTED GATE OPERATOR ON CONCRETE PAD

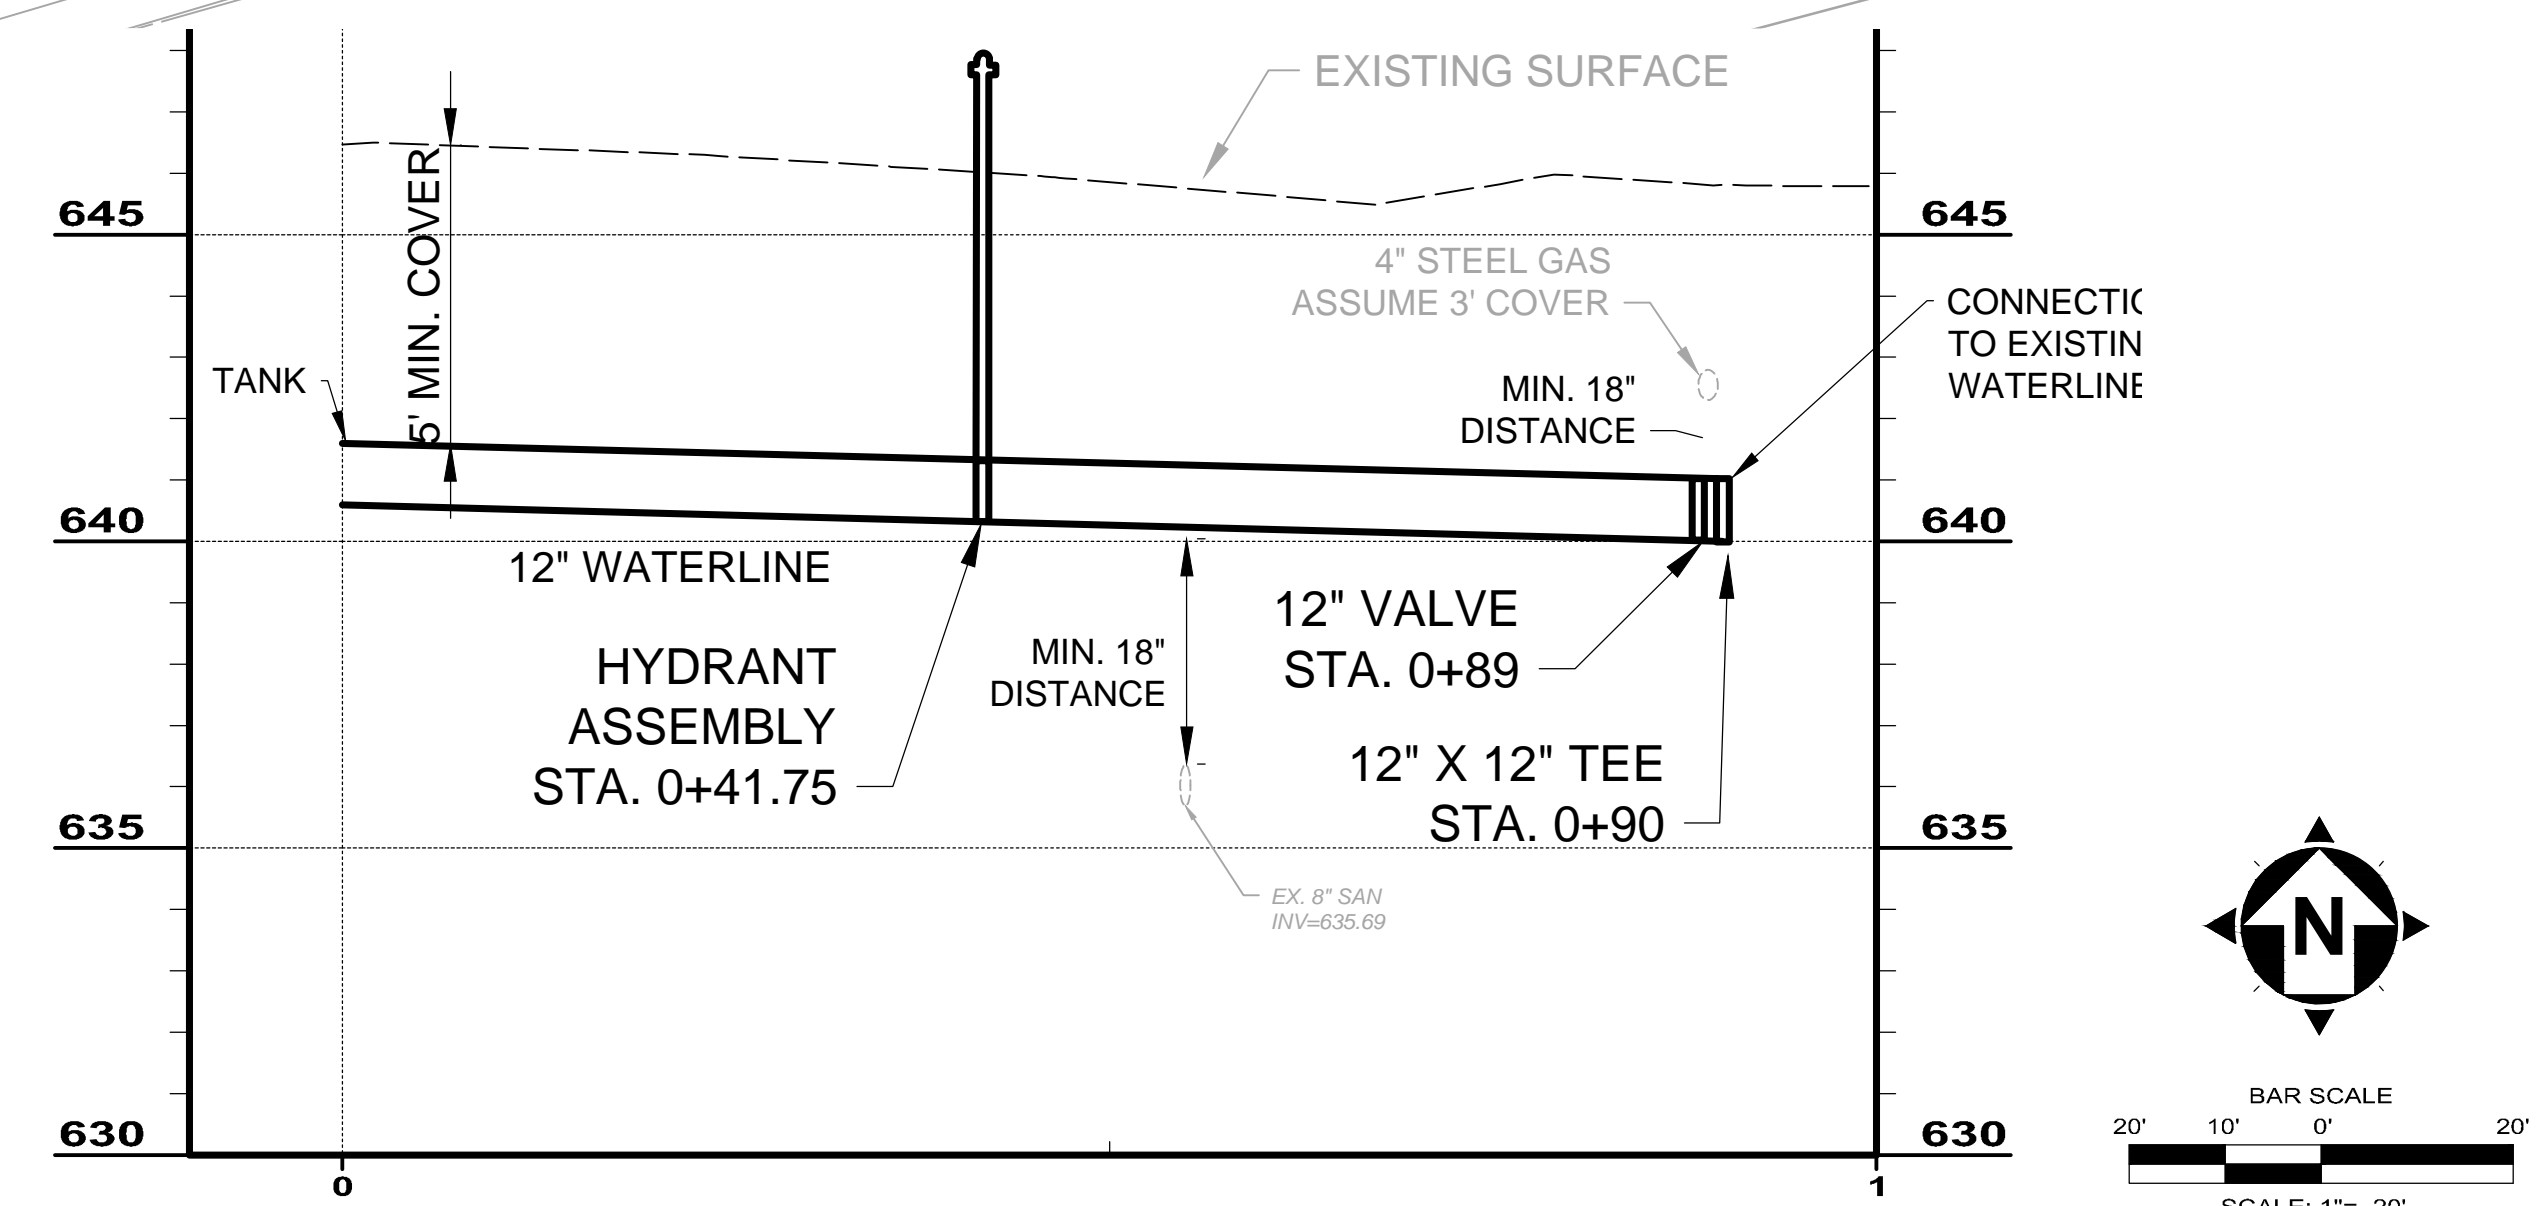

PROPOSED WATERLINE PROFILE VIEW

NO	REVISION	DATE

CITY OF CONNEAUT
CLARK STREET
WATER TANK REPLACEMENT
CONNEAUT, OHIO
ASHTABULA COUNTY
PLAN AND PROFILE

PROJECT NO.	241249
DISCIPLINE	GENERAL
SHEET NAME	10C-01
SHEET	7A
OF	20