



To: All Plan Holders of Record

From: Verdantas LLC
For the Owner

Re: Addendum No. 2
Contract A - Harpersfield Water Tank & Waterline Improvements
Contract B - South River Road Waterline Extension Phase 2
Ashtabula County Board of Commissioners

Date: September 30, 2025

This Addendum forms a part of the contract documents and modifies the original bidding documents dated September 2025 and all previous addenda, if any. Acknowledge receipt of this addendum in the space provided in the bid forms. Failure to do so may subject the bidder to disqualification.

QUESTIONS AND ANSWERS

Q1. Are the inlet and overflow pipes supposed to be stainless steel?

A1. Yes, Inlet and overflow pipes shall be stainless Steel.

Q2. I cannot find the liquidated damages.


A2. Liquidated damages for this project shall follow the schedule set by ODOT, found in Table 108.07-1: SCHEDULE OF LIQUIDATED DAMAGES. This is a reference from the Construction and Material Specifications Book.

Q3. Is the roof manhole, access tube manhole, and exhaust fan manhole 24" or 30"?

A3. The exhaust fan manhole is 24" diameter. The roof manhole and access tube manholes shall be 30" diameter.

Q4. Can you please highlight what other room is available around the tank for use with laydown?

A4. Please see attached photo from the County GIS website, detailing the entirety of the parcel. The County owns the entirety of the subject parcel and the open areas around the proposed site area can be utilized for laydown. Please provide an exhibit of the intended laydown scheme with the Owner at the pre-construction meeting.

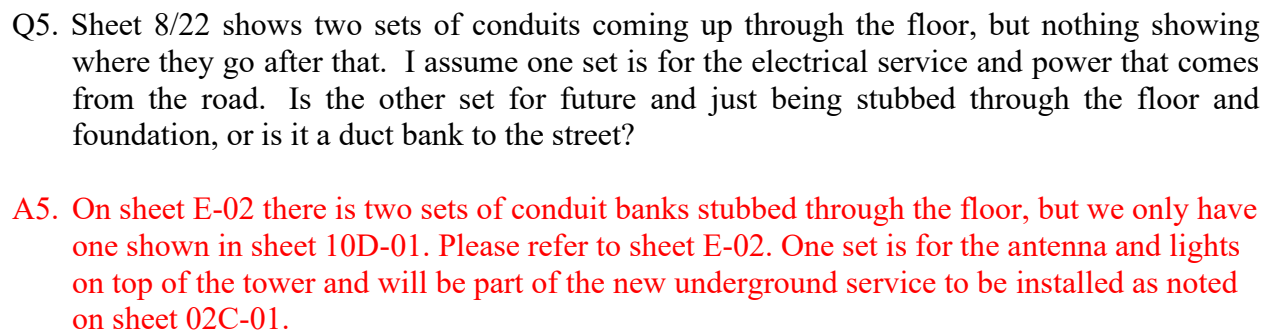

Contract B - **Replace** Prices to Include, Pages BD.16 to BD.19, with the enclosed Prices to Include, Pages BD.16A to BD.19A.

Contract B, Part 1 - **Replace** Bid Form, Page BF.11, with the enclosed Bid Form, Page BF.11 A.

SPECIFICATIONS

Contract B - **Replace** Specification Section 011100 Summary of Work with the enclosed Revised Section.

PREVAILING WAGES

Section 9, Prevailing Wage Rates - **Replace** the Wage Rate Schedule with the following:

Heavy and Highway – Decision No. OH20250001, Modification No. 20, dated 09/26/2025

Bidders shall utilize this revised decision when compiling their Bid.

PLANS

Replace plan sheets 32-40 with the enclosed Revised plan sheets 32-40.

GC/TM:mep

Enclosures

H:\2024\241222\SPEC - Contract B\Addenda\Addendum 02\Addendum 02.Doc

PRICES TO INCLUDE

CONTRACT B - SOUTH RIVER ROAD WATERLINE EXTENSION PHASE 2

PART 1 - GENERAL

Any work shown on the plans or required in the specifications but not paid for separately as a bid item shall be included in the cost of other bid items. The amount bid for each Bid Item shall include the following:

- 1.1 All labor, materials, tools, equipment, and transportation necessary for the proper execution of the work in accordance with the Contract Documents.
- 1.2 All assistance required by the Engineer to verify compliance with the Contract Documents, including measuring for final pay quantities.
- 1.3 Project coordination and scheduling.
- 1.4 Detailed breakdown of lump sum bid items as requested by the Engineer.
- 1.5 All provisions necessary to protect workers, the general public, and property along the work in accordance with the Contract Documents.
- 1.6 Protection and/or replacement of existing property corner monuments.
- 1.7 Record drawings of the installed location of all underground electrical conduit, sewers, tees, wyes, laterals, etc.
- 1.8 Materials testing.
- 1.9 Reimbursement to Owner for costs of re-inspection or re-testing of any work not installed in compliance with the Contract Documents.
- 1.10 All erosion control measures in accordance with the Contract Documents.
- 1.11 Mobilization.
- 1.12 Bonds and insurances and/or endorsements required to fully comply with and adhere to the Contract specifications.
- 1.13 Preconstruction video documentation.

PART 2 - ITEMS

All work proposed by this contract shall be quantified and paid for in accordance with the pertinent O.D.O.T. specification except as specifically altered by other provisions of this contract. ODOT 104.02 D., 611.04, 611.12, and 611.13 shall not apply to this project.

2.1 LAWN RESTORATION (GRADING, SEEDING AND MULCHING)

Basis of Payment

The lump sum price shall include furnishing and placement of topsoil, testing of topsoil, finish grading, seed, fertilizers, lime, water, maintenance, mowing, all else necessary to establish a grass turf over all disturbed areas, and restoration of ditches to same grade.

2.2 PAVEMENT REPLACEMENT TYPE C, AS PER PLAN

Method of Measurement

The method of measurement shall be as per ODOT 253 as applicable with the exception that lengths used for calculation of each individual repair area shall not exceed the width and length indicated on the drawings.

Basis of Payment

The basis of payment shall be as per ODOT 253 as applicable with the following additions:

The unit price shall also include saw cutting; integral or non-integral curb removal; integral curb replacement; furnishing, installation, maintenance, removal, and disposal of temporary road materials or temporary pavement courses; preparation for permanent pavement courses; any additional expenses for cold weather protection; and replacement of any driveway culverts underneath apron replacement with in-kind size of HDPE.

2.3 PAVEMENT REPLACEMENT TYPE F, AS PER PLAN

Method of Measurement

The method of measurement shall be as per ODOT 253 as applicable with the exception that lengths used for calculation of each individual repair area shall not exceed the width and length indicated on the drawings.

Basis of Payment

The basis of payment shall be as per ODOT 253 as applicable with the following additions:

The unit price shall also include saw cutting; integral or non-integral curb removal; integral curb replacement; furnishing, installation, maintenance, removal, and disposal of temporary road materials or temporary pavement courses; preparation for permanent pavement courses; any additional expenses for cold weather protection; and replacement of any driveway culverts underneath apron replacement with in-kind size of HDPE.

2.4 8 INCH WATER MAIN POLYVINYL CHLORIDE PIPE AND FITTINGS, AWWA C909, PVCO, AS PER PLAN

2.5 6 INCH WATER MAIN POLYVINYL CHLORIDE PIPE AND FITTINGS, AWWA C909, PVCO, AS PER PLAN

Method of Measurement

The method of measurement shall be as per ODOT 638.

Basis of Payment

The basis of payment shall be as per ODOT 638 with the following additions: The unit price shall be irrespective of the depth of pipe or pipe material type and shall include rock excavation, all

necessary pipe fittings, bends, tees, reducers, adapters or mechanical couplers, caps, specials, branches, plugs, bulkheads, backfilling as specified, blow off and sampling assemblies as needed or directed; chlorination, chlorination sampling and testing, bacteria sampling and testing, zinc anode caps for all bolts; joint restraint; blow off assemblies as needed or directed; furnishing, installing and operation necessary pumps, pipes and appurtenances necessary for trench dewatering; support protection, relocation and/or replacement of all existing utilities (sanitary force mains, storm and sanitary sewers, culverts, gas lines, curb drains, catch basins, underground conduit, wires, cables, utility poles, signs, etc.); exploratory digs to confirm subsurface conditions; installing and maintaining temporary traffic surface in paved areas; maintenance, removal and replacement of all signs, mailboxes, paper boxes, fences, guardrails, or other structures; regrading of ditches and/or swales; and the furnishing of all labor, materials, tools and appurtenances necessary to complete the work as specified or as shown.

2.6 CONNECT TO EXISTING WATER MAIN – IN-LINE CONNECTION, AS PER PLAN

Measurement

The quantity to be paid shall be the number of locations the new pipe is connected to the existing pipe with the specified fitting as shown on the plans or as directed.

Basis of Payment

The unit price shall be full compensation for each connection made including, but not limited to: earth and/or rock excavation, backfill, disposal of surplus material, furnishing and installing joint material, long solid sleeve, fittings, saw cutting pipe, removal of existing caps or plugs and making connections as required, hypochlorite swabbing, joint restrains, thrust blocking, polyethylene encasement, removal, and furnishing all labor, tools, materials and appliances necessary to complete the work as specified or as shown.

2.7 TYPE B FIRE HYDRANT ASSEMBLY, AS PER PLAN

Method of Measurement

The method of measurement shall be as per ODOT 638.

Basis of Payment

The basis of payment shall be as per ODOT 638 with the following additions: The unit price shall also include the hydrant branch tee, restrained fittings and nipples, restrained pipe between the tee and valve and/or valve and hydrant, nuts and bolts, zinc anode caps if specified, gate valve, and valve box.

- 2.8 6 INCH GATE VALVE AND VALVE BOX
- 2.9 8 INCH GATE VALVE AND VALVE BOX

Method of Measurement

The quantity to be paid shall be the number each of valve and box installed per the plans and specifications.

Basis of Payment

The unit price shall include each valve and valve box set to finish grade, where shown on the plans and as specified, installed complete including excavation regardless of soil or rock type, backfill per typical trench details, testing, and furnishing all labor, materials, tools, and appurtenances necessary to complete the work as specified or shown.

Proposal to Ashtabula Co. Bd. of Commissioners
 For South River Road Waterline Extension Phase 2
 Part B1 - South River Rd, Brandt Rd. & Atkins Rd.
 Project No. 241222

REF. NO.	DESCRIPTION	QTY.	MEASURE UNITS	UNIT PRICE LABOR	UNIT PRICE MATERIAL	TOTAL UNIT PRICE	ITEM TOTAL
1	(SPC) TYPE "C" PAVEMENT REPLACEMENT (ASPHALT), ROADWAY, AS PER PLAN	33.00	SY	\$	\$	\$	\$
2	(SPC) TYPE "C" PAVEMENT REPLACEMENT (ASPHALT), DRIVEWAY, APRON, OR PARKING LOT, AS PER PLAN	144.00	SY	\$	\$	\$	\$
3	(SPC) TYPE "F" PAVEMENT REPLACEMENT (STONE), DRIVEWAY, APRON, OR PARKING LOT, AS PER PLAN	1,283.00	SY	\$	\$	\$	\$
4	(638) CONNECT NEW WATER MAIN TO EXISTING WATER MAIN, AS PER PLAN	2.00	EACH	\$	\$	\$	\$
5	(638) 6 INCH WATER MAIN POLYVINYL CHLORIDE PIPE AND FITTINGS, AWWA C909 PVC0, AS PER PLAN	7,162.00	FT	\$	\$	\$	\$
6	(638) 8 INCH WATER MAIN POLYVINYL CHLORIDE PIPE AND FITTINGS, AWWA C909 PVC0, AS PER PLAN	8,000.00	FT	\$	\$	\$	\$
7	(638) 6 INCH GATE VALVE AND VALVE BOX, AS PER PLAN	6.00	EACH	\$	\$	\$	\$
8	(638) 8 INCH GATE VALVE AND VALVE BOX	5.00	EACH	\$	\$	\$	\$
9	(638) 6 INCH FIRE HYDRANT ASSEMBLY, INCLUDING 6 INCH VALVE AND VALVE BOX, TYPE B, AS PER PLAN	19.00	EACH	\$	\$	\$	\$
10	(SPC) LAWN RESTORATION (GRADING, SEEDING, & MULCHING)	1.00	LS	\$	\$	\$	\$
INFORMAL TOTAL BID				\$	\$	\$	\$

SECTION 011100 - SUMMARY OF WORK – CONTRACT B

PART 1 - GENERAL

1.1 LOCATION OF THE PROJECT

- A. The project is located along South River Road, Brandt Road, Atkins Road, and South Broadway.

1.2 PROJECT DESCRIPTION

- A. Part B1 involves the installation of the following new waterlines in Ashtabula County:
 - 1. Approximately 8,000 linear feet of 8-inch waterline extending down South River Rd.
 - 2. Approximately 5,600 linear feet of 6-inch waterline down Brandt Rd.
 - 3. Approximately 1,600 linear feet of 6-inch waterline extending down Atkins Rd.
- B. Part B2 involves the installation of new waterline along South Broadway in Ashtabula County. The 8-inch waterline will extend approximately 1,480 linear feet down South Broadway between Harpersfield Rd and State Rd.

1.3 SPECIFICATIONS

- A. In general, these Specifications describe the work to be performed by the various trades, other than work specifically excluded. It shall be the responsibility of the Contractor and Subcontractors to perform all work incidental to their trade, whether or not specific mention is made of each item, unless such incidentals are included under another Item.
- B. It is advised that the Contractor and all Subcontractors familiarize themselves with the contents of the complete Specifications, particularly for the trades preceding, following, related or adjacent to their work.

1.4 PROJECT FUNDING

- A. This project is funded by WSRLA.

1.5 DRAWING SCHEDULE

- A. The work to be done under this Contract is shown on the following Drawings:

<u>Title</u>	<u>Sheet No.</u>
Cover Sheet	1
Sheet Index	2-4
Legend & Symbology	5
General Notes	6-7
Construction Details	8-10
Plan and Profiles	11-43

END OF SECTION 011100

Superseded General Decision Number: OH20240001

State: Ohio

Construction Types: Heavy and Highway

Counties: Ohio Statewide.

Heavy and Highway Construction Projects

Note: Contracts subject to the Davis-Bacon Act are generally required to pay at least the applicable minimum wage rate required under Executive Order 14026 or Executive Order 13658. Please note that these Executive Orders apply to covered contracts entered into by the federal government that are subject to the Davis-Bacon Act itself, but do not apply to contracts subject only to the Davis-Bacon Related Acts, including those set forth at 29 CFR 5.1(a)(1).

If the contract is entered into on or after January 30, 2022, or the contract is renewed or extended (e.g., an option is exercised) on or after January 30, 2022:	. Executive Order 14026 generally applies to the contract. . The contractor must pay all covered workers at least \$17.75 per hour (or the applicable wage rate listed on this wage determination, if it is higher) for all hours spent performing on the contract in 2025.
If the contract was awarded on or between January 1, 2015 and January 29, 2022, and the contract is not renewed or extended on or after January 30, 2022:	. Executive Order 13658 generally applies to the contract. . The contractor must pay all covered workers at least \$13.30 per hour (or the applicable wage rate listed on this wage determination, if it is higher) for all hours spent performing on that contract in 2025.

The applicable Executive Order minimum wage rate will be adjusted annually. If this contract is covered by one of the Executive Orders and a classification considered necessary for performance of work on the contract does not appear on this wage determination, the contractor must still submit a conformance request.

Additional information on contractor requirements and worker protections under the Executive Orders is available at <http://www.dol.gov/whd/govcontracts>.

Modification Number	Publication Date
0	01/03/2025
1	02/07/2025
2	02/14/2025

3	02/28/2025
4	03/07/2025
5	03/14/2025
6	04/25/2025
7	05/02/2025
8	05/09/2025
9	05/16/2025
10	05/30/2025
11	06/06/2025
12	06/27/2025
13	07/11/2025
14	07/18/2025
15	07/25/2025
16	08/08/2025
17	08/15/2025
18	09/05/2025
19	09/12/2025
20	09/26/2025

BROH0001-001 06/01/2024

DEFIANCE, FULTON (Excluding Fulton, Amboy & Swan Creek Townships), HENRY (Excluding Monroe, Bartlow, Liberty, Washington, Richfield, Marion, Damascus & Townships & that part of Harrison Township outside corporate limits of city of Napoleon), PAULDING, PUTNAM and WILLIAMS COUNTIES

	Rates	Fringes
Bricklayer, Stonemason.....	\$ 33.39	20.06

BROH0001-004 06/01/2023

	Rates	Fringes
CEMENT MASON/CONCRETE FINISHER...	\$ 32.40	19.30

BROH0003-002 06/01/2024

FULTON (Townships of Amboy, Swan Creek & Fulton), HENRY (Townships of Washington, Damascus, Richfield, Bartlow, Liberty, Harrison, Monroe, & Marion), LUCAS and WOOD (Townships of Perrysburg, Ross, Lake, Troy, Freedom, Montgomery, Webster, Center, Portage, Middleton, Plain, Liberty, Henry, Washington, Weston, Milton, Jackson & Grand Rapids) COUNTIES

	Rates	Fringes
Bricklayer, Stonemason.....	\$ 33.39	20.06

BROH0005-003 06/01/2020

CUYAHOGA, LORAIN & MEDINA (Hinckley, Granger, Brunswick, Liverpool, Montville, York, Homer, Harrisville, Chatham, Litchfield & Spencer Townships and the city of Medina)

	Rates	Fringes
BRICKLAYER BRICKLAYERS; CAULKERS; CLEANERS; POINTERS; & STONEMASONS.....	\$ 36.64	17.13

SANDBLASTERS.....	\$ 36.39	17.13
SEWER BRICKLAYERS & STACK BUILDERS.....	\$ 36.64	17.13
SWING SCAFFOLDS.....	\$ 37.14	17.13

BROH0006-005 06/01/2024

CARROLL, COLUMBIANA (Knox, Butler, West & Hanover Townships),
STARK & TUSCARAWAS

	Rates	Fringes
Bricklayer, Stonemason.....	\$ 33.39	20.06

BROH0007-002 06/01/2024

LAWRENCE

	Rates	Fringes
Bricklayer, Stonemason.....	\$ 33.39	20.06

BROH0007-005 06/01/2023

PORTAGE & SUMMIT

	Rates	Fringes
BRICKLAYER.....	\$ 32.40	19.30

BROH0007-010 06/01/2024

PORTAGE & SUMMIT

	Rates	Fringes
MASON - STONE.....	\$ 33.39	20.06

BROH0008-001 06/01/2024

COLUMBIANA (Salem, Perry, Fairfield, Center, Elk Run,
Middleton, & Unity Townships and the city of New Waterford),
MAHONING & TRUMBULL

	Rates	Fringes
BRICKLAYER.....	\$ 33.39	20.06

BROH0009-002 06/01/2024

BELMONT & MONROE COUNTIES and the Townships of Warren & Mt.
Pleasant and the Village of Dillonvale in JEFFERSON COUNTY

	Rates	Fringes
Bricklayer, Stonemason.....	\$ 33.39	20.06
Refractory.....	\$ 31.45	19.01

BROH0010-002 06/01/2024

COLUMBIANA (St. Clair, Madison, Wayne, Franklin, Washington,
Yellow Creek & Liverpool Townships) & JEFFERSON (Brush Creek &

Saline Townships)

	Rates	Fringes
Bricklayer, Stonemason.....	\$ 33.39	20.06

BROH0014-002 06/01/2024		

HARRISON & JEFFERSON (Except Mt. Pleasant, Warren, Brush Creek,
Saline & Salineville Townships & the Village of Dillonvale)

	Rates	Fringes
Bricklayer, Stonemason.....	\$ 33.39	20.06

BROH0016-002 06/01/2023		

ASHTABULA, GEAUGA, and LAKE COUNTIES

	Rates	Fringes
Bricklayer, Stonemason.....	\$ 32.40	19.30

BROH0018-002 06/01/2024		

BROWN, BUTLER, CLERMONT, HAMILTON, PREBLE (Gasper, Dixon,
Israel, Lanier, Somers & Gratis Townships) & WARREN COUNTIES:

	Rates	Fringes
Bricklayer, Stonemason.....	\$ 33.39	20.06

BROH0022-004 06/01/2024		

CHAMPAIGN, CLARK, CLINTON, DARKE, GREENE, HIGHLAND, LOGAN,
MIAMI, MONTGOMERY, PREBLE (Jackson, Monroe, Harrison, Twin,
Jefferson & Washington Townships) and SHELBY COUNTIES

	Rates	Fringes
Bricklayer, Stonemason.....	\$ 33.39	20.06

BROH0032-001 06/01/2024		

GALLIA & MEIGS

	Rates	Fringes
Bricklayer, Stonemason.....	\$ 33.39	20.06

BROH0035-002 06/01/2024		

ALLEN, AUGLAIZE, MERCER and VAN WERT COUNTIES

	Rates	Fringes
Bricklayer, Stonemason.....	\$ 33.39	20.06

BROH0039-002 06/01/2024		

ADAMS & SCIOTO

	Rates	Fringes
Bricklayer, Stonemason.....	\$ 33.39	20.06

BROH0040-003 06/01/2024		

ASHLAND, CRAWFORD, HARDIN, HOLMES, MARION, MORROW, RICHLAND,
WAYNE and WYANDOT (Except Crawford, Ridge, Richland & Tymochtee
Townships) COUNTIES

	Rates	Fringes
Bricklayer, Stonemason.....	\$ 33.39	20.06
FOOTNOTE: Layout Man and Sawman rate: \$1.00 per hour above journeyman rate. Free standing stack work ground level to top of stack; Sandblasting and laying of carbon masonry material in swing stage and/or scaffold; Ramming and spading of plastics and gunniting: \$1.50 per hour above journeyman rate. ""Hot"" work: \$2.50 above journeyman rate.		

BROH0044-002 06/01/2024		

	Rates	Fringes
Bricklayer, Stonemason COSHOCOTON, FAIRFIELD, GUERNSEY, HOCKING, KNOX, KICKING, MORGAN, MUSKINGUM, NOBLE (Beaver, Buffalo, Seneca & Wayne Townships) & PERRY COUNTIES:.....	\$ 33.39	20.06

BROH0045-002 06/01/2023		

FAYETTE, JACKSON, PIKE, ROSS and VINTON COUNTIES

	Rates	Fringes
Bricklayer, Stonemason.....	\$ 35.39	17.47

BROH0046-002 06/01/2024		

ERIE, HANCOCK, HURON, OTTAWA, SANDUSKY, SENECA, WOOD (Perry &
Bloom Townships) and WYANDOT (Tymochtee, Crawford, Ridge &
Richland Townships) COUNTIES & the Islands of Lake Erie north
of Sandusky

	Rates	Fringes
Bricklayer, Stonemason.....	\$ 33.39	20.06
FOOTNOTE: Layout Man and Sawman rate: \$1.00 per hour above journeyman rate. Free standing stack work ground level to top of stack; Sandblasting and laying of carbon masonry material in swing stage and/or scaffold; Ramming and spading of plastics and gunniting: \$1.50 per hour above journeyman rate. ""Hot"" work: \$2.50 above journeyman rate.		

BROH0052-001 06/01/2024

ATHENS COUNTY

	Rates	Fringes
Bricklayer, Stonemason.....	\$ 33.39	20.06

BROH0052-003 06/01/2024

NOBLE (Brookfield, Noble, Center, Sharon, Olive, Enoch, Stock, Jackson, Jefferson & Elk Townships) and WASHINGTON COUNTIES

	Rates	Fringes
Bricklayer, Stonemason.....	\$ 33.39	20.06

BROH0055-003 06/01/2024

DELAWARE, FRANKLIN, MADISON, PICKAWAY and UNION COUNTIES

	Rates	Fringes
Bricklayer, Stonemason.....	\$ 33.39	20.06

CARP0002-024 05/01/2025

BROWN, BUTLER, CHAMPAIGN, CLARK, CLERMONT, CLINTON, DARKE, GREENE, HAMILTON, LOGAN, MIAMI, MONTGOMERY, PREBLE, SHELBY & WARREN

	Rates	Fringes
Carpenter & Piledrivermen.....	\$ 35.94	23.59
Diver.....	\$ 40.58	9.69

CARP0171-001 05/01/2025

MAHONING & TRUMBULL

	Rates	Fringes
CARPENTER.....	\$ 33.19	25.02

CARP0171-002 05/01/2025

BELMONT, COLUMBIANA, HARRISON, JEFFERSON & MONROE

	Rates	Fringes
CARPENTER.....	\$ 32.50	26.19

CARP0200-002 05/01/2025

ADAMS, ATHENS, DELAWARE, FAIRFIELD, FAYETTE, FRANKLIN, GALLIA, GUERNSEY, HIGHLAND, HOCKING, JACKSON, LAWRENCE, LICKING, MADISON, MARION, MEIGS, MORGAN, MUSKINGUM, NOBLE, PERRY, PICKAWAY, PIKE, ROSS, SCIOTO, UNION, VINTON and WASHINGTON COUNTIES

	Rates	Fringes
CARPENTER.....	\$ 35.94	23.59
Diver.....	\$ 39.41	10.40
PILEDRIVERMAN.....	\$ 35.94	23.59

CARP0285-001 05/01/2025		

CARROLL, STARK, TUSCARAWAS and WAYNE

	Rates	Fringes
CARPENTER.....	\$ 34.07	24.28

CARP0285-002 05/01/2025		

COSHOCTON, HOLMES, KNOX & MORROW

	Rates	Fringes
CARPENTER.....	\$ 33.38	24.69

CARP0285-008 05/01/2025		

MEDINA, PORTAGE & SUMMIT

	Rates	Fringes
CARPENTER.....	\$ 37.18	25.07

CARP0351-005 05/01/2025		

LUCAS & WOOD

	Rates	Fringes
CARPENTER.....	\$ 35.44	27.56

CARP0351-006 05/01/2025		

	Rates	Fringes
CARPENTER		
DEFIANCE, FULTON, HANCOCK,		
HENRY, PAULDING & WILLIAMS		
COUNTIES.....	\$ 32.05	26.13

CARP0372-002 05/01/2025		

ALLEN, AUGLAIZE, HARDIN, MERCER, PUTNAM & VAN WERT

	Rates	Fringes
CARPENTER.....	\$ 31.80	26.33

CARP0435-005 05/01/2025		

ASHTABULA, CUYAHOGA, GEAUGA & LAKE

	Rates	Fringes
CARPENTER.....	\$ 38.57	24.64

CARP0735-001 05/01/2025		

ASHLAND, HURON & RICHLAND

	Rates	Fringes
CARPENTER.....	\$ 34.67	23.57

CARP0735-002 05/01/2025		

LORAIN

	Rates	Fringes
CARPENTER.....	\$ 38.42	24.01

CARP0735-004 05/01/2025		

ERIE

	Rates	Fringes
CARPENTER.....	\$ 36.71	24.14

CARP0744-001 05/01/2025		

CRAWFORD, OTTAWA, SANDUSKY, SENECA & WYANDOT

	Rates	Fringes
CARPENTER.....	\$ 33.74	27.05

CARP1090-002 05/01/2025		

ALLEN, AUGLAIZE, HARDIN, MERCER, PUTNAM, VAN WERT & WYANDOT

	Rates	Fringes
Piledrivermen & Diver's Tender...	\$ 35.94	28.39

DIVERS - \$250.00 per day		

CARP1090-003 05/01/2025		

BELMONT, HARRISON, & MONROE

	Rates	Fringes
Diver, Wet.....	\$ 58.52	24.91
Piledrivermen; Diver, Dry.....	\$ 39.01	24.91

CARP1090-004 05/01/2025		

CARROLL, STARK, TUSCARAWAS & WAYNE

	Rates	Fringes
Diver, Wet.....	\$ 49.82	25.40
Piledrivermen; Diver, Dry.....	\$ 33.21	25.40

CARP1090-005 05/01/2025		

ASHLAND, ASHTABULA, CUYAHOGA, ERIE, GEAUGA, HURON, LAKE,
LORAIN, MEDINA, PORTAGE, RICHLAND & SUMMIT

Rates	Fringes
-------	---------

Diver, Wet.....	\$ 54.51	27.50
Piledrivermen; Diver, Dry.....	\$ 36.34	27.50

CARP1090-006 05/01/2025

COSHOCTON, HOLMES, KNOX & MORROW

	Rates	Fringes
Diver, Wet.....	\$ 54.36	22.54
Piledrivermen; Diver, Dry.....	\$ 36.24	22.54

CARP1090-007 05/01/2025

MAHONING & TRUMBULL

	Rates	Fringes
Diver, Wet.....	\$ 50.85	24.82
Piledrivermen; Diver, Dry.....	\$ 33.90	24.82

CARP1090-008 05/01/2025

COLUMBIANA & JEFFERSON

	Rates	Fringes
PILEDRIVERMAN.....	\$ 39.01	24.91

CARP1090-009 05/01/2025

CRAWFORD, DEFIANCE, FULTON, HANCOCK, HENRY, LUCAS, OTTAWA,
PAULDING, SANDUSKY, SENECA, WILLIAMS & WOOD

	Rates	Fringes
Piledrivermen & Diver's Tender...	\$ 37.98	28.63

DIVERS - \$250.00 per day

ELEC0008-002 05/27/2024

DEFIANCE, FULTON, HANCOCK, HENRY, LUCAS, OTTAWA, PAULDING,
PUTNAM, SANDUSKY, SENECA, WILLIAMS & WOOD

	Rates	Fringes
CABLE SPLICER.....	\$ 38.98	18.96
ELECTRICIAN.....	\$ 48.40	4.5%+23.06

ELEC0032-003 06/01/2025

ALLEN, AUGLAIZE, HARDIN, LOGAN, MERCER, SHELBY, VAN WERT &
WYANDOT (Crawford, Jackson, Marseilles, Mifflin, Ridgeland,
Ridge & Salem Townships)

	Rates	Fringes
ELECTRICIAN.....	\$ 39.17	23.60

ELEC0038-002 04/28/2025

CUYAHOGA, GEAUGA (Bainbridge, Chester & Russell Townships) &
LORAIN (Columbia Township)

	Rates	Fringes
ELECTRICIAN		
Excluding Sound & Communications Work.....	\$ 46.63	24.92

FOOTNOTES;

- a. 6 Paid Holidays: New Year's Day; Memorial Day; July 4th;
Labor Day; Thanksgiving Day; & Christmas Day
- b. 1 week's paid vacation for 1 year's service; 2 weeks' paid
vacation for 2 or more years' service

ELEC0038-008 04/28/2025

CUYAHOGA, GEAUGA (Bainbridge, Chester & Russell Townships) &
LORAIN (Columbia Township)

	Rates	Fringes
Sound & Communication Technician		
Communications Technician...	\$ 34.30	14.95
Installer Technician.....	\$ 33.05	14.91

FOOTNOTES;

- a. 6 Paid Holidays: New Year's Day; Memorial Day; July 4th;
Labor Day; Thanksgiving Day; & Christmas Day
- b. 1 week's paid vacation for 1 year's service; 2 weeks' paid
vacation for 2 or more years' service

ELEC0064-003 11/25/2024

COLUMBIANA (Butler, Fairfield, Perry, Salem & Unity Townships)
MAHONING (Austintown, Beaver, Berlin, Boardman, Canfield,
Ellsworth, Coitsville, Goshen, Green, Jackson, Poland,
Springfield & Youngstown Townships), & TRUMBULL (Hubbard &
Liberty Townships)

	Rates	Fringes
ELECTRICIAN.....	\$ 39.80	21.03

ELEC0071-005 01/06/2025

ASHTABULA, CUYAHOGA, GEAUGA, LAKE & LORAIN

	Rates	Fringes
LINE CONSTRUCTION: Equipment Operator		
DOT/Traffic Signal & Highway Lighting Projects...	\$ 39.97	27%+8.00
Municipal Power/Transit Projects.....	\$ 49.46	27%+8.25
LINE CONSTRUCTION: Groundman		
DOT/Traffic Signal &		

Highway Lighting Projects...	\$ 31.10	27%+8.00
Municipal Power/Transit Projects.....	\$ 38.47	27%+8.25
LINE CONSTRUCTION:		
Linemen/Cable Splicer DOT/Traffic Signal & Highway Lighting Projects...	\$ 43.89	27%+8.00
Municipal Power/Transit Projects.....	\$ 54.96	27%+8.25

ELEC0071-010 01/06/2025

Statewide

	Rates	Fringes
Line Construction		
Equipment Operator.....	\$ 40.44	4%+16.09
Groundman.....	\$ 29.07	4%+13.81
Lineman & Cable Splicers....	\$ 46.02	4%+17.20

ELEC0082-002 12/02/2024

CLINTON, DARKE, GREENE, MIAMI, MONTGOMERY, PREBLE & WARREN
(Wayne, Clear Creek & Franklin Townships)

	Rates	Fringes
ELECTRICIAN.....	\$ 38.00	22.49

* ELEC0082-006 11/25/2024

CLINTON, DARKE, GREENE, MIAMI, MONTGOMERY, PREBLE & WARREN
(Wayne, Clear Creek & Franklin Townships)

	Rates	Fringes
Sound & Communication Technician		
Cable Puller.....	\$ 13.85 **	5.30
Installer/Technician.....	\$ 27.70	15.71

ELEC0129-003 02/24/2025

LORAIN (Except Columbia Township) & MEDINA (Litchfield & Liverpool Townships)

	Rates	Fringes
ELECTRICIAN.....	\$ 42.95	18.81

ELEC0129-004 02/24/2025

ERIE & HURON (Lyme, Ridgefield, Norwalk, Townsend, Wakeman, Sherman, Peru, Bronson, Hartland, Clarksfield, Norwich, Greenfield, Fairfield, Fitchville & New London Townships)

	Rates	Fringes
ELECTRICIAN.....	\$ 42.95	18.81

ELEC0141-003 06/02/2025

BELMONT COUNTY

	Rates	Fringes
CABLE SPLICER.....	\$ 42.94	27.74
ELECTRICIAN.....	\$ 39.25	31.23

ELEC0212-003 11/26/2018

BROWN, CLERMONT & HAMILTON

	Rates	Fringes
Sound & Communication Technician.....	\$ 24.35	10.99

ELEC0212-005 06/02/2025

BROWN, CLERMONT, and HAMILTON COUNTIES

	Rates	Fringes
ELECTRICIAN.....	\$ 38.05	22.97

ELEC0245-001 08/26/2024

ALLEN, HARDIN, VAN WERT & WYANDOT (Crawford, Jackson,
Marseilles, Mifflin, Richland, Ridge & Salem Townships)

	Rates	Fringes
Line Construction		
Equipment Operator.....	\$ 32.95	28%+7.85
Groundman Truck Driver.....	\$ 20.59	28%+7.85
Lineman.....	\$ 47.07	28%+7.85

FOOTNOTE: a. Half day's Paid Holiday: The last 4 hours of
the workday prior to Christmas or New Year's Day

ELEC0245-003 01/01/2025

DEFIANCE, FULTON, HANCOCK, HENRY, HURON, LUCAS, OTTAWA,
PAULDING, PUTNAM, SANDUSKY, SENECA, WILLIAMS, and WOOD COUNTIES

	Rates	Fringes
Line Construction		
Cable Splicer.....	\$ 53.90	8.10+28%
Groundman/Truck Driver.....	\$ 20.51	8.10+28%
Heli-arc Welding.....	\$ 47.17	8.10+28%
Lineman.....	\$ 46.87	8.10+28%
Operator - Class 1.....	\$ 37.50	8.10+28%
Operator - Class 2.....	\$ 32.81	8.10+28%
Traffic Signal & Lighting Technician.....	\$ 42.18	8.10+28%

FOOTNOTE: a. 6 Observed Holidays: New Year's Day; Memorial
Day; Independence Day; Labor Day; Thanksgiving Day; &
Christmas Day. Employees who work on a holiday shall be
paid at a rate of double their applicable classified

straight-time rates for the work performed on such holiday.

ELEC0245-004 01/01/2025

ERIE COUNTY

	Rates	Fringes
Line Construction		
Cable Splicer.....	\$ 53.90	28%+8.10
Groundman/Truck Driver.....	\$ 20.51	28%+8.10
Lineman.....	\$ 46.87	28%+8.10
Operator - Class 1.....	\$ 37.50	28%+8.10
Operator - Class 2.....	\$ 32.81	28%+8.10

FOOTNOTE: a. 6 Observed Holidays: New Year's Day; Memorial Day; Independence Day; Labor Day; Thanksgiving Day; & Christmas Day. Employees who work on a holiday shall be paid at a rate of double their applicable classified straight-time rates for the work performed on such holiday.

ELEC0246-001 10/28/2024

Carroll, Columbiana, Harrison and Jefferson Counties in Ohio; Brooke and Hancock Counties in West Virginia.

	Rates	Fringes
ELECTRICIAN.....	\$ 44.00	30.38%+24.31

FOOTNOTE: a. 1 1/2 Paid Holidays: The last scheduled workday prior to Christmas & 4 hours on Good Friday.

ELEC0306-005 05/27/2024

MEDINA (Brunswick, Chatham, Granger, Guilford, Harrisville, Hinckley, Homer, Lafayette, Medina, Montville, Sharon, Spencer, Wadsworth, Westfield & York Townships), PORTAGE (Atwater, Aurora, Brimfield, Deerfield, Franklin, Mantua, Randolph, Ravenna, Rootstown, Shalersville, Streetsboro & Suffield Townships), SUMMIT & WAYNE (Baughman, Canaan, Chester, Chippewa, Congress, Green, Milton, & Wayne Townships)

	Rates	Fringes
CABLE SPLICER.....	\$ 46.81	20.95
ELECTRICIAN.....	\$ 42.55	20.95

ELEC0317-002 06/02/2025

GALLIA & LAWRENCE

	Rates	Fringes
CABLE SPLICER.....	\$ 32.68	18.13
ELECTRICIAN.....	\$ 41.15	29.35

ELEC0540-005 06/30/2025

CARROLL (Northern half, including Fox, Harrison, Rose &

Washington Townships), COLUMBIANA (Knox Township), HOLMES, MAHONING (Smith Township), STARK, TUSCARAWAS (North of Auburn, Clay, Rush & York Townships), and WAYNE (South of Baughman, Chester, Green & Wayne Townships) COUNTIES

	Rates	Fringes
ELECTRICIAN.....	\$ 39.86	29.19

ELEC0573-003 06/01/2025		

ASHTABULA (Colebrook, Wayne, Williamsfield, Orwell & Windsor Townships), GEAUGA (Auburn, Middlefield, Parkman & Troy Townships), MAHONING (Milton Township), PORTAGE (Charlestown, Edinburg, Freedom, Hiram, Nelson, Palmyra, Paris & Windham Townships), and TRUMBULL (Except Liberty & Hubbard Townships)

	Rates	Fringes
ELECTRICIAN.....	\$ 42.20	23.37

ELEC0575-001 05/29/2023		

ADAMS, FAYETTE, HIGHLAND, HOCKING, JACKSON (Bloomfield, Franklin, Hamilton, Jefferson, Lick, Madison, Scioto, Coal, Jackson, Liberty, Milton & Washington Townships), PICKAWAY (Deer Creek, Perry, Pickaway, Salt Creek & Wayne Townships), PIKE (Beaver, Benton, Jackson, Mifflin, Pebble, PeePee, Perry, Seal, Camp Creek, Newton, Scioto, Sunfish, Union & Marion Townships), ROSS, SCIOTO & VINTON (Clinton, Eagle, Elk, Harrison, Jackson, Richland & Swan Townships)

	Rates	Fringes
ELECTRICIAN.....	\$ 37.00	22.26

ELEC0648-001 09/01/2025		

BUTLER and WARREN COUNTIES (Deerfield, Hamilton, Harlan, Massie, Salem, Turtle Creek, Union & Washington Townships)

	Rates	Fringes
CABLE SPLICER.....	\$ 30.50	18.23
ELECTRICIAN.....	\$ 38.00	24.162

* ELEC0673-004 05/26/2025		

ASHTABULA (Excluding Orwell, Colebrook, Williamsfield, Wayne & Windsor Townships), GEAUGA (Burton, Chardon, Claridon, Hambden, Huntsburg, Montville, Munson, Newbury & Thompson Townships) and LAKE COUNTIES

	Rates	Fringes
CABLE SPLICER.....	\$ 33.81	21.47
ELECTRICIAN.....	\$ 41.17	24.58

* ELEC0683-002 06/02/2025		

CHAMPAIGN, CLARK, DELAWARE, FAIRFIELD, FRANKLIN, MADISON,
PICKAWAY (Circleville, Darby, Harrison, Jackson, Madison,
Monroe, Muhlenberg, Scioto, Walnut & Washington Townships), and
UNION COUNTIES

	Rates	Fringes
CABLE SPLICER.....	\$ 44.00	26.40
ELECTRICIAN.....	\$ 43.00	26.37

ELEC0688-003 05/30/2022		

ASHLAND, CRAWFORD, HURON (Richmond, New Haven, Ripley &
Greenwich Townships), KNOX (Liberty, Clinton, Union, Howard,
Monroe, Middleberry, Morris, Wayne, Berlin, Pike, Brown &
Jefferson Townships), MARION, MORROW, RICHLAND and WYANDOT
(Sycamore, Crane, Eden, Pitt, Antrim & Tymochtee Townships)
COUNTIES

	Rates	Fringes
ELECTRICIAN.....	\$ 32.30	21.83

ELEC0972-002 06/01/2024		

ATHENS, MEIGS, MONROE, MORGAN, NOBLE, VINTON (Brown, Knox,
Madison, Vinton & Wilkesville Townships), and WASHINGTON
COUNTIES

	Rates	Fringes
CABLE SPLICER.....	\$ 40.25	33.33
ELECTRICIAN.....	\$ 40.00	33.32

ELEC1105-001 05/27/2024		

COSHOCTON, GUERNSEY, KNOX (Jackson, Clay, Morgan, Miller,
Milford, Hilliar, Butler, Harrison, Pleasant & College
Townships), LICKING, MUSKINGUM, PERRY, and TUSCARAWAS (Auburn,
York, Clay, Jefferson, Rush, Oxford, Washington, Salem, Perry &
Bucks Townships) COUNTIES

	Rates	Fringes
ELECTRICIAN.....	\$ 39.60	24.41

ENGI0018-003 05/01/2024		

ASHTABULA, CUYAHOGA, ERIE, GEAUGA, LAKE, LORAIN, MEDINA,
PORTAGE, and SUMMIT COUNTIES

	Rates	Fringes
POWER EQUIPMENT OPERATOR		
GROUP 1.....	\$ 45.63	16.41
GROUP 2.....	\$ 45.53	16.41
GROUP 3.....	\$ 44.49	16.41
GROUP 4.....	\$ 43.27	16.41
GROUP 5.....	\$ 37.98	16.41
GROUP 6.....	\$ 46.63	16.41

OPERATING ENGINEER CLASSIFICATIONS

GROUP 1 - Air Compressor on Steel Erection; Barrier Moving Machine; Boiler Operator on Compressor or Generator when mounted on a Rig; Cableway; Combination Concrete Mixer & Tower; Concrete Plant (over 4 yd. Capacity); Concrete Pump; Crane (All Types, Including Boom Truck, Cherry Picker); Crane-Compact, Track or Rubber over 4,000 lbs. capacity; Cranes-Self Erecting, Stationary, Track or Truck (All Configurations); Derrick; Dragline; Dredge (Dipper, Clam or Suction); Elevating Grader or Euclid Loader; Floating Equipment (All Types); Gradall; Helicopter Crew (Operator-Hoist or Winch); Hoe (all types); Hoisting Engine on Shaft or Tunnel Work; Hydraulic Gantry (Lifting System); Industrial-Type Tractor; Jet Engine Dryer (D8 or D9) Diesel Tractor; Locomotive (Standard Gauge); Maintenance Operator Class A; Mixer, Paving (Single or Double Drum); Mucking Machine; Multiple Scraper; Piledriving Machine (All Types); Power Shovel; Prentice Loader; Quad 9 (Double Pusher); Rail Tamper (with auto lifting & aligning device); Refrigerating Machine (Freezer Operation); Rotary Drill, on Caisson work; Rough Terrain Fork Lift with Winch/Hoist; Side-Boom; Slip-Form Paver; Tower Derrick; Tree Shredder; Trench Machine (Over 24" wide); Truck Mounted Concrete Pump; Tug Boat; Tunnel Machine and/or Mining Machine; Wheel Excavator; and Asphalt Plant Engineer (Cleveland District Only).

GROUP 2 - Asphalt Paver; Automatic Subgrader Machine, Self-Propelled (CMI Type); Bobcat Type and/or Skid Steer Loader with Hoe Attachment Greater than 7,000 lbs.; Boring Machine More than 48"; Bulldozer; Endloader; Horizontal Directional Drill (Over 50,000 ft lbs thrust); Hydro Milling Machine; Kolman-type Loader (production type-Dirt); Lead Greaseman; Lighting & Traffic Signal Installation Equipment (includes all groups or classifications); Material Transfer Equipment (Shuttle Buggy) Asphalt; Pettibone-Rail Equipment; Power Grader; Power Scraper; Push Cat; Rotomill (all), Grinders & Planers of All types; Trench Machine (24" wide & under); Vermeer type Concrete Saw; and Maintenance Operators (Portage and Summit Counties Only).

GROUP 3 - A-Frame; Air Compressor on Tunnel Work (low pressure); Asphalt Plant Engineer (Portage and Summit Counties Only); Bobcat-type and/or Skid Steer Loader with or without Attachments; Highway Drills (all types); Locomotive (narrow gauge); Material Hoist/Elevator; Mixer, Concrete (more than one bag capacity); Mixer, one bag capacity (Side Loader); Power Boiler (Over 15 lbs. Pressure) Pump Operator installing & operating Well Points; Pump (4" & over discharge); Roller, Asphalt; Rotovator (lime soil stabilizer); Switch & Tie Tampers (without lifting & aligning device); Utility Operator (Small equipment); Welding Machines; and Railroad Tie Insert/Remover; Articulating/straight bed end dumps if assigned (minus \$4.00 per hour).

GROUP 4 - Backfiller; Ballast Re-locator; Bars, Joint & Mesh Installing Machine; Batch Plant; Boring Machine Operator (48" or less); Bull Floats; Burlap & Curing Machine; Concrete Plant (capacity 4 yd. & under); Concrete Saw (Multiple); Conveyor (Highway); Crusher; Deckhand;

Farm-type Tractor with attachments (highway); Finishing Machine; Fireperson, Floating Equipment (all types); Forklift; Form Trencher; Hydro Hammer except masonry; Hydro Seeder; Pavement Breaker; Plant Mixer; Post Driver; Post Hole Digger (Power Auger); Power Brush Burner; Power Form Handling Equipment; Road Widening Trencher; Roller (Brick, Grade & Macadam); Self-Propelled Power Spreader; Self-Propelled Power Subgrader; Steam Fireperson; Tractor (Pulling Sheepfoot, Roller or Grader); and Vibratory Compactor with Integral Power.

GROUP 5 - Compressor (Portable, Sewer, Heavy & Highway); Drum Fireperson (Asphalt Plant); Generator; Masonry Fork Lift; Inboard-Outboard Motor Boat Launch; Oil Heater (asphalt plant); Oiler/Helper; Power Driven Heater; Power Sweeper & Scrubber; Pump (under 4" discharge); Signalperson; Tire Repairperson; VAC/ALLS; Cranes - Compact, track or rubber under 4,000 pound capacity; fueling and greasing; and Chainmen.

GROUP 6 - Master Mechanic & Boom from 150 to 180.

GROUP 7 - Boom from 180 and over.

ENGI0018-004 05/01/2024

ADAMS, ALLEN, ASHLAND, ATHENS, AUGLAIZE, BELMONT, BROWN, BUTLER, CARROLL, CHAMPAIGN, CLARK, CLERMONT, CLINTON, COSHOCTON, CRAWFORD, DARKE, DEFIANCE, DELAWARE, FAIRFIELD, FAYETTE, FRANKLIN, FULTON, GALLIA, GREENE, GUERNSEY, HAMILTON, HANCOCK, HARDIN, HARRISON, HENRY, HIGHLAND, HOCKING, HOLMES, HURON, JACKSON, JEFFERSON, KNOX, LAWRENCE, LICKING, LOGAN, LUCAS, MADISON, MARION, MEIGS, MERCER, MIAMI, MONROE, MONTGOMERY, MORGAN, MORROW, MUSKINGUM, NOBLE, OTTAWA, PAULDING, PERRY, PICKAWAY, PIKE, PREBLE, PUTNAM, RICHLAND, ROSS, SANDUSKY, SCIOTO, SENECA, SHELBY, STARK, TUSCARAWAS, UNION, VAN WERT, VINTON, WARREN, WASHINGTON, WAYNE, WILLIAMS, WOOD, and YANDOT COUNTIES

	Rates	Fringes
POWER EQUIPMENT OPERATOR		
GROUP 1.....	\$ 44.14	16.41
GROUP 2.....	\$ 44.02	16.41
GROUP 3.....	\$ 42.98	16.41
GROUP 4.....	\$ 41.80	16.41
GROUP 5.....	\$ 36.34	16.41
GROUP 6.....	\$ 45.14	16.41
GROUP 7.....	\$ 45.14	16.41

OPERATING ENGINEER CLASSIFICATIONS

GROUP 1 - Air Compressor on Steel Erection; Barrier Moving Machine; Boiler Operator on Compressor or Generator when mounted on a Rig; Cableway; Combination Concrete Mixer & Tower; Concrete Plant (over 4 yd. Capacity); Concrete Pump; Crane (All Types, Including Boom Truck, Cherry Picker); Crane-Compact, Track or Rubber over 4,000 lbs. capacity; Cranes-Self Erecting, Stationary, Track or Truck (All Configurations); Derrick; Dragline; Dredge (Dipper, Clam or Suction); Elevating Grader or Euclid Loader; Floating Equipment (All Types); Gradall; Helicopter Crew (Operator-Hoist or Winch); Hoe (all types); Hoisting Engine

on Shaft or Tunnel Work; Hydraulic Gantry (Lifting System); Industrial-Type Tractor; Jet Engine Dryer (D8 or D9) Diesel Tractor; Locomotive (Standard Gauge); Maintenance Operator Class A; Mixer, Paving (Single or Double Drum); Mucking Machine; Multiple Scraper; Piledriving Machine (All Types); Power Shovel; Prentice Loader; Quad 9 (Double Pusher); Rail Tamper (with auto lifting & aligning device); Refrigerating Machine (Freezer Operation); Rotary Drill, on Caisson work; Rough Terrain Fork Lift with Winch/Hoist; Side-Boom; Slip-Form Paver; Tower Derrick; Tree Shredder; Trench Machine (Over 24" wide); Truck Mounted Concrete Pump; Tug Boat; Tunnel Machine and/or Mining Machine; and Wheel Excavator.

GROUP 2 - Asphalt Paver; Automatic Subgrader Machine, Self-Propelled (CMI Type); Bobcat Type and/or Skid Steer Loader with Hoe Attachment Greater than 7,000 lbs.; Boring Machine More than 48"; Bulldozer; Endloader; Hydro Milling Machine; Horizontal Directional Drill (over 50,000 ft. lbs. thrust); Kolman-type Loader (production type-Dirt); Lead Greaseman; Lighting & Traffic Signal Installation Equipment (includes all groups or classifications); Material Transfer Equipment (Shuttle Buggy) Asphalt; Pettibone-Rail Equipment; Power Grader; Power Scraper; Push Cat; Rotomill (all), Grinders & Planers of All types; Trench Machine (24" wide & under); and Vermeer type Concrete Saw.

GROUP 3 - A-Frame; Air Compressor on Tunnel Work (low pressure); Asphalt Plant Engineer; Bobcat-type and/or Skid Steer Loader with or without Attachments; Highway Drills (all types); Locomotive (narrow gauge); Material Hoist/Elevator; Mixer, Concrete (more than one bag capacity); Mixer, one bag capacity (Side Loader); Power Boiler (Over 15 lbs. Pressure) Pump Operator installing & operating Well Points; Pump (4" & over discharge); Railroad Tie Insert/Remover; Roller, Asphalt; Rotovator (lime soil stabilizer); Switch & Tie Tampers (without lifting & aligning device); Utility Operator (Small equipment); and Welding Machines; Articulating/straight bed end dumps if assigned (minus \$4.00 per hour).

GROUP 4 - Backfiller; Ballast Re-locator; Bars, Joint & Mesh Installing Machine; Batch Plant; Boring Machine Operator (48" or less); Bull Floats; Burlap & Curing Machine; Concrete Plant (capacity 4 yd. & under); Concrete Saw (Multiple); Conveyor (Highway); Crusher; Deckhand; Farm-type Tractor with attachments (highway); Finishing Machine; Fireperson, Floating Equipment (all types); Fork Lift; Form Trencher; Hydro Hammer except masonry; Hydro Seeder; Pavement Breaker; Plant Mixer; Post Driver; Post Hole Digger (Power Auger); Power Brush Burner; Power Form Handling Equipment; Road Widening Trencher; Roller (Brick, Grade & Macadam); Self-Propelled Power Spreader; Self-Propelled Power Subgrader; Steam Fireperson; Tractor (Pulling Sheepfoot, Roller or Grader); and Vibratory Compactor with Integral Power.

GROUP 5 - Compressor (Portable, Sewer, Heavy & Highway); Drum Fireperson (Asphalt Plant); Generator; Masonary Forklift; Inboard-Outboard Motor Boat Launch; Oil Heater (asphalt plant); Oiler/Helper; Power Driven Heater; Power Sweeper & Scrubber; Pump (under 4" discharge); Signaller; Tire Repairperson; VAC/ALLS; Cranes - Compact, track or rubber under 4,000 pound capacity; fueling and greasing; and Chainmen.

GROUP 6 - Master Mechanic & Boom from 150 to 180.

GROUP 7 - Boom from 180 and over.

ENGI0066-023 06/01/2023

COLUMBIANA, MAHONING & TRUMBULL COUNTIES

	Rates	Fringes
POWER EQUIPMENT OPERATOR		
ASBESTOS; HAZARDOUS/TOXIC WASTE PROJECTS		
GROUP 1 - A & B.....	\$ 44.63	24.30
ASBESTOS; HAZARDOUS/TOXIC WASTE PROJECTS		
GROUP 2 - A & B.....	\$ 44.30	24.30
ASBESTOS; HAZARDOUS/TOXIC WASTE PROJECTS		
GROUP 3 - A & B.....	\$ 38.47	24.30
ASBESTOS; HAZARDOUS/TOXIC WASTE PROJECTS		
GROUP 4 - A & B.....	\$ 34.52	24.30
ASBESTOS; HAZARDOUS/TOXIC WASTE PROJECTS		
GROUP 5 - A & B.....	\$ 31.13	24.30
HAZARDOUS/TOXIC WASTE PROJECTS		
GROUP 1 - C & D.....	\$ 40.91	24.30
HAZARDOUS/TOXIC WASTE PROJECTS		
GROUP 2 - C & D.....	\$ 40.61	24.30
HAZARDOUS/TOXIC WASTE PROJECTS		
GROUP 3 - C & D.....	\$ 35.27	24.30
HAZARDOUS/TOXIC WASTE PROJECTS		
GROUP 4 - C & D.....	\$ 31.65	24.30
HAZARDOUS/TOXIC WASTE PROJECTS		
GROUP 5 - C & D.....	\$ 28.53	24.30
ALL OTHER WORK		
GROUP 1.....	\$ 37.19	24.30
ALL OTHER WORK		
GROUP 2.....	\$ 36.92	24.30
ALL OTHER WORK		
GROUP 3.....	\$ 32.06	24.30
ALL OTHER WORK		
GROUP 4.....	\$ 28.77	24.30
ALL OTHER WORK		
GROUP 5.....	\$ 25.94	24.30

GROUP 1 - Rig, Pile Driver or Caisson Type; & Rig, Pile
Hydraulic Unit Attached

GROUP 2 - Asphalt Heater Planer; Backfiller with Drag
Attachment; Backhoe; Backhoe with
Shear attached; Backhoe-Rear Pivotal Swing; Batch
Plant-Central Mix Concrete; Batch Plant, Portable
concrete; Berm Builder-Automatic; Boat Derrick; Boat-Tug;
Boring Machine Attached to Tractor; Bullclam; Bulldozer;
C.M.I. Road Builder & Similar Type; Cable Placer & Layer;
Carrier-Straddle; Carryall-Scraper or Scoop; Chicago Boom;

Compactor with Blade Attached; Concrete Saw (Vermeer or similar type); Concrete Spreader Finisher; Combination, Bidwell Machine; Crane; Crane-Electric Overhead; Crane-Rough Terrain; Crane-Side Boom; Crane-Truck; Crane-Tower; Derrick-Boom; Derrick-Car; Digger-Wheel (Not trencher or road widener); Double Nine; Drag Line; Dredge; Drill-Kenny or Similar Type; Easy Pour Median Barrier Machine (or similar type); Electromatic; Frankie Pile; Gradall; Grader; Gurry; Self-Propelled; Heavy Equipment Robotics Operator/Mechanic; Hoist-Monorail; Hoist-Stationary & Mobile Tractor; Hoist, 2 or 3 drum; Horizontal Directional Drill Operator; Jackall; Jumbo Machine; Kocal & Kuhlman; Land-Seagoing Vehicle; Loader, Elevating; Loader, Front End; Loader, Skid Steer; Locomotive; Mechanic/Welder; Metro Chip Harvester with Boom; Mucking Machine; Paver-Asphalt Finishing Machine; Paver-Road Concrete; Paver-Slip Form (C.M.I. or similar); Place Crete Machine with Boom; Post Driver (Carrier mounted); Power Driven Hydraulic Pump & Jack (When used in Slip Form or Lift Slab Construction); Pump Crete Machine; Regulator-Ballast; Hydraulic Power Unit not attached to Rig for Pile Drillings; Rigs-Drilling; Roto Mill or similar Full Lane (8' Wide & Over); Roto Mill or similar type (Under 8'); Shovel; Slip Form Curb Machine; Speedwing; Spikemaster; Stonecrusher; Tie Puller & Loader; Tie Tamper; Tractor-Double Boom; Tractor with Attachments; Truck-Boom; Truck-Tire; Trench Machine; Tunnel Machine (Mark 21 Java or similar); & Whirley (or similar type)

GROUP 3 - Asphalt Plant; Bending Machine (Pipeline or similar type); Boring machine, Motor Driven; Chip Harvester without Boom; Cleaning Machine, Pipeline Type; Coating Machine, Pipeline Type; Compactor; Concrete Belt Placer; Concrete Finisher; Concrete Planer or Asphalt; Concrete Spreader; Elevator; Fork Lift (Home building only); Fork lift & Lulls; Fork Lift Walk Behind (Hoisting over 1 buck high); Form Line Machine; Grease Truck operator; Grout Pump; Gunnite Machine; Horizontal Directional Drill Locator; Single Drum Hoist with or without Tower; Huck Bolting Machine; Hydraulic Scaffold (Hoisting building materials); Paving Breaker (Self-propelled or Ridden); Pipe Dream; Pot Fireperson (Power Agitated); Refrigeration Plant; Road Widener; Roller; Sasgen Derrick; Seeding Machine; Soil Stabilizer (Pump type); Spray Cure Machine, Self-Propelled; Straw Blower Machine; Sub-Grader; Tube Finisher or Broom C.M.I. or similar type; & Tugger Hoist

GROUP 4 - Air Curtain Destructor & Similar Type; Batch Plant-Job Related; Boiler Operator; Compressor; Conveyor; Curb Builder, self-propelled; Drill Wagon; Generator Set; Generator-Steam; Heater-Portable Power; Hydraulic Manipulator Crane; Jack-Hydraulic Power driven; Jack-Hydraulic (Railroad); Ladavator; Minor Machine Operator; Mixer-Concrete; Mulching Machine; Pin Puller; Power Broom; Pulverizer; Pump; Road Finishing Machine (Pull Type); Saw-Concrete-Self-Propelled (Highway Work); Signal Person; Spray Cure Machine-Motor Powered; Stump Cutter; Tractor; Trencher Form; Water Blaster; Steam Jenny; Syphon; Vibrator-Gasoline; & Welding Machine

GROUP 5 - Brakeperson; Fireperson; & Oiler

ASHTABULA (North of Route 6, starting at the Geauga County Line, proceeding east to State Route 45), CUYAHOGA, ERIE (Eastern 2/3), GEAUGA, HURON (East of a line drawn from the north border through Monroeville & Willard), LAKE, LORAIN, MEDINA (North of Old Rte. #224), PORTAGE (West of a line from Middlefield to Shalersville to Deerfield), and SUMMIT (North of Old Rte. #224, including city limits of Barberton) COUNTIES

	Rates	Fringes
IRONWORKER		
Ornamental, Reinforcing, & Structural.....	\$ 36.83	29.01

IRON0017-010 05/01/2024		

ASHTABULA (Eastern part from Lake Erie on the north to route #322 on the south to include Conneaut, Kingsville, Sheffield, Denmark, Dorset, Cherry Valley, Wayne, Monroe, Pierpont, Richmond, Andover & Williamsfield Townships)

	Rates	Fringes
IRONWORKER		
Structural, including metal building erection & Reinforcing.....	\$ 36.83	29.01

IRON0044-001 06/01/2025		

ADAMS (Western Part), BROWN, BUTLER (Southern Part), CLERMONT, CLINTON (South of a line drawn from Blanchester to Lynchburg), HAMILTON, HIGHLAND (Excluding eastern one-fifth & portion of county inside lines drawn from Marshall to Lynchburg from the northern county line through E. Monroe to Marshall) and WARREN (South of a line drawn from Blanchester through Morrow to the west county line) COUNTIES

	Rates	Fringes
IRONWORKER, REINFORCING.....	\$ 38.27	23.90

IRON0044-002 06/01/2025		

CLINTON (South of a line drawn from Blanchester to Lynchburg), HAMILTON, HIGHLAND (Excluding eastern one-fifth & portion of county inside lines drawn from Marshall to Lynchburg from the northern county line through E. Monroe to Marshall) & WARREN (South of a line drawn from Blanchester through Morrow to the west county line)

	Rates	Fringes
IRONWORKER		
Fence Erector.....	\$ 35.88	23.90
Ornamental; Structural.....	\$ 37.77	23.90

IRON0055-003 07/01/2024		

CRAWFORD (Area Between lines drawn from where Hwy #598 & #30 meet through N. Liberty to the northern border & from said Hwy

junction point due west to the border), DEFIANCE (S. of a line drawn from where Rte. #66 meets the northern line through Independence to the eastern county border), ERIE (Western 1/3), FULTON, HANCOCK, HARDIN (North of a line drawn from Maysville to a point 4 miles south of the northern line on the eastern line), HENRY, HURON (West of a line drawn from the northern border through Monroeville & Willard), LUCAS, OTTAWA, PUTNAM (East of a line drawn from the northern border down through Miller City to where #696 meets the southern border), SANDUSKY, SENECA, WILLIAMS (East of a line drawn from Pioneer through Stryker to the southern border), WOOD & WYANDOT (North of Rte. #30)

	Rates	Fringes
IRONWORKER		
Fence Erector.....	\$ 26.40	24.62
Flat Road Mesh.....	\$ 29.77	21.30
Tunnels & Caissons Under Pressure.....	\$ 29.77	21.30
All Other Work.....	\$ 35.50	29.20

IRON0147-002 06/01/2025		

ALLEN (Northern half), DEFIANCE (Northern part, excluding south of a line drawn from where Rte. #66 meets the northern line through Independence to the eastern county border), MERCER (Northern half), PAULDING, PUTNAM (Western part, excluding east of a line drawn from the northern border down through Miller City to where #696 meets the southern border), VAN WERT, and WILLIAMS (Western part, excluding east of a line drawn from Pioneer through Stryker to the southern border) COUNTIES

	Rates	Fringes
IRONWORKER.....	\$ 38.00	26.39

IRON0172-002 06/01/2025		

CHAMPAIGN (Eastern one-third), CLARK (Eastern one-fourth), COSHOCTON (West of a line beginning at the northwestern county line going through Walhonding & Tunnel Hill to the southern county line), CRAWFORD (South of Rte. #30), DELAWARE, FAIRFIELD, FAYETTE, FRANKLIN, HARDIN (Excluding a line drawn from Roundhead to Maysville), HIGHLAND (Eastern one-fifth), HOCKING, JACKSON (Northern half), KNOX, LICKING, LOGAN (Eastern one-third), MADISON, MARION, MORROW, MUSKINGUM (West of a line starting at Adams Mill going to Adamsville & going from Adamsville through Blue Rock to the southern border), PERRY, PICKAWAY, PIKE (Northern half), ROSS, UNION, VINTON and WYANDOT (South of Rte. #30) COUNTIES

	Rates	Fringes
IRONWORKER.....	\$ 40.87	23.15

IRON0207-004 06/01/2025		

ASHTABULA (Southern part starting at the Geauga County line), COLUMBIANA (E. of a line from Damascus to Highlandtown), MAHONING (N. of Old Route #224), PORTAGE (E. of a line from Middlefield to Shalersville to Deerfield) & TRUMBULL

	Rates	Fringes
IRONWORKER		
Layout; Sheeter.....	\$ 37.26	28.16
Ornamental; Reinforcing; Structural.....	\$ 36.26	28.16

IRON0290-002 06/01/2025

ALLEN (Southern half), AUGLAIZE, BUTLER (North of a line drawn from east to the west county line going through Oxford, Darrrtown & Woodsdale), CHAMPAIGN (Excluding east of a line drawn from Catawla to the point where #68 intersects the northern county line), CLARK (Western two-thirds), CLINTON (Excluding south of a line drawn from Blanchester to Lynchburg), DARKE, GREENE, HIGHLAND (Inside lines drawn from Marshall to Lynchburg & from the northern county line through East Monroe to Marshall), LOGAN (West of a line drawn from West Liberty to where the northern county line meets the western county line of Hardin), MERCER (Southern half), MIAMI, MONTGOMERY, PREBLE, SHELBY & WARREN (Excluding south of a line drawn from Blanchester through Morrow to the western county line) COUNTIES

	Rates	Fringes
IRONWORKER.....	\$ 37.39	25.35

IRON0549-003 12/01/2022

BELMONT, GUERNSEY, HARRISON, JEFFERSON, MONROE & MUSKINGUM (Excluding portion west of a line starting at Adams Mill going to Adamsville and going from Adamsville through Blue Rock to the south border)

	Rates	Fringes
IRONWORKER.....	\$ 35.19	25.66

IRON0550-004 05/01/2024

ASHLAND, CARROLL, COLUMBIANA (W. of a line from Damascus to Highlandtown), COSHOCTON (E. of a line beginning at NW Co. line going through Walhonding & Tunnel Hill to the South Co. line), HOLMES, HURON (S. of Old Rte. #224), MAHONING (S. of Old Rte. #224), MEDINA (S. of Old Rte. #224), PORTAGE (S. of Old Rte. #224), RICHLAND, STARK, SUMMIT (S. of Old Rte. #224, Excluding city limits of Barberton), TUSCARAWAS, & WAYNE

	Rates	Fringes
Ironworkers:Structural, Ornamental and Reinforcing.....	\$ 34.70	22.88

IRON0769-004 06/01/2025

ADAMS (Eastern Half), GALLIA, JACKSON (Southern Half), LAWRENCE & SCIOTO

	Rates	Fringes
IRONWORKER.....	\$ 39.70	29.59

IRON0787-003 06/01/2025		

ATHENS, MEIGS, MORGAN, NOBLE, and WASHINGTON COUNTIES

	Rates	Fringes
IRONWORKER.....	\$ 36.10	24.65

LAB00265-008 05/01/2024		

	Rates	Fringes
LABORER		
ASHTABULA, ERIE, HURON, LORAIN, LUCAS, MAHONING, MEDINA, OTTAWA, PORTAGE, SANDUSKY, STARK, SUMMIT, TRUMBULL & WOOD COUNTIES		
GROUP 1.....	\$ 35.95	14.45
GROUP 2.....	\$ 36.12	14.45
GROUP 3.....	\$ 36.45	14.45
GROUP 4.....	\$ 36.90	14.45
CUYAHOGA AND GEAUGA COUNTIES ONLY: SEWAGE PLANTS, WASTE PLANTS, WATER TREATMENT FACILITIES, PUMPING STATIONS, & ETHANOL PLANTS		
CONSTRUCTION.....	\$ 38.56	14.45
CUYAHOGA, GEAUGA & LAKE COUNTIES		
GROUP 1.....	\$ 37.18	14.45
GROUP 2.....	\$ 37.35	14.45
GROUP 3.....	\$ 37.68	14.45
GROUP 4.....	\$ 38.13	14.45
REMAINING COUNTIES OF OHIO		
GROUP 1.....	\$ 35.52	14.45
GROUP 2.....	\$ 35.69	14.45
GROUP 3.....	\$ 36.02	14.45
GROUP 4.....	\$ 36.47	14.45

LABORER CLASSIFICATIONS

GROUP 1 - Asphalt Laborer; Carpenter Tender; Concrete Curing Applicator; Dump Man (Batch Truck); Guardrail and Fence Installer; Joint Setter; Laborer (Construction); Landscape Laborer; Mesh Handlers & Placer; Right-of-way Laborer; Riprap Laborer & Grouter; Scaffold Erector; Seal Coating; Surface Treatment or Road Mix Laborer; Sign Installer; Slurry Seal; Utility Man; Bridge Man; Handyman; Waterproofing Laborer; Flagperson; Hazardous Waste (level D); Diver Tender; Zone Person & Traffic Control

GROUP 2 - Asphalt Raker; Concrete Puddler; Kettle Man Pipeline); Machine Driven Tools (Gas, Electric, Air); Mason Tender; Brick Paver; Mortar Mixer; Power Buggy or Power Wheelbarrow; Paint Striper; Sheeting & Shoring Man; Surface Grinder Man; Plastic Fusing Machine Operator; Pug Mill Operator; & Vacuum Devices (wet or dry); Rodding Machine Operator; Diver; Screwman or Paver; Screed Person; Water Blast, Hand Held Wand; Pumps 4" & Under (Gas, Air or

Electric) & Hazardous Waste (level C); Air Track and Wagon Drill; Bottom Person; Cofferdam (below 25 ft. deep); Concrete Saw Person; Cutting with Burning Torch; Form Setter; Hand Spiker (Railroad); Pipelayer; Tunnel Laborer (without air) & Caisson; Underground Person (working in Sewer and Waterline, Cleaning, Repairing & Reconditioning); Sandblaster Nozzle Person; & Hazardous Waste (level B)

GROUP 3 - Blaster; Mucker; Powder Person; Top Lander; Wrencher (Mechanical Joints & Utility Pipeline); Yarnier; Hazardous Waste (level A); Concrete Specialist; Concrete Crew in Tunnels (With Air-pressurized - \$1.00 premium); Curb Setter & Cutter; Grade Checker; Utility Pipeline Tapper; Waterline; and Caulker

GROUP 4 - Miner (With Air-pressurized - \$1.00 premium); & Guniting Nozzle Person

TUNNEL LABORER WITH AIR-PRESSURIZED ADD \$1.00 TO BASE RATE

SIGNAL PERSON WILL RECEIVE THE RATE EQUAL TO THE RATE PAID THE LABORER CLASSIFICATION FOR WHICH HE OR SHE IS SIGNALING.

PAIN0006-002 05/01/2023

ASHTABULA, CUYAHOGA, GEAUGA, LAKE, LORAIN, PORTAGE (N. of the East-West Turnpike) & SUMMIT (N. of the East-West Turnpike)

	Rates	Fringes
PAINTER		
COMMERCIAL NEW WORK; REMODELING; & RENOVATIONS		
GROUP 1.....	\$ 30.75	18.95
GROUP 2.....	\$ 31.15	18.95
GROUP 3.....	\$ 31.45	18.95
GROUP 4.....	\$ 37.01	18.95
COMMERCIAL REPAINT		
GROUP 1.....	\$ 29.25	18.95
GROUP 2.....	\$ 29.65	18.95
GROUP 3.....	\$ 29.95	18.95

PAINTER CLASSIFICATIONS - COMMERCIAL NEW WORK; REMODELING; & RENOVATIONS

GROUP 1 - Brush; & Roller

GROUP 2 - Sandblasting & Buffing

GROUP 3 - Spray Painting; Closed Steel Above 55 feet; Bridges & Open Structural Steel; Tanks - Water Towers; Bridge Painters; Bridge Riggers; Containment Builders

GROUP 4 - Bridge Blaster

PAINTER CLASSIFICATIONS - COMMERCIAL REPAINT

GROUP 1 - Brush; & Roller

GROUP 2 - Sandblasting & Buffing

GROUP 3 - Spray Painting

PAIN0007-002 07/01/2025

FULTON, HENRY, LUCAS, OTTAWA (Excluding Allen, Bay, Bono, Catawba Island, Clay Center, Curtice, Danbury, Eagle Beach, Elliston, Elmore, Erie, Fishback, Gem Beach & Genova) & WOOD

	Rates	Fringes
--	-------	---------

PAINTER

NEW COMMERCIAL WORK

GROUP 1.....	\$ 33.66	23.88
GROUP 2.....	\$ 34.66	23.88
GROUP 3.....	\$ 34.66	23.88
GROUP 4.....	\$ 34.66	23.88
GROUP 5.....	\$ 34.66	23.88
GROUP 6.....	\$ 34.66	23.88
GROUP 7.....	\$ 34.66	23.88
GROUP 8.....	\$ 34.66	23.88
GROUP 9.....	\$ 34.66	23.88

REPAINT IS 90% OF JR

PAINTER CLASSIFICATIONS

GROUP 1 - Brush; Spray & Sandblasting Pot Tender

GROUP 2 - Refineries & Refinery Tanks; Surfaces 30 ft. or over where material is applied to or labor performed on above ground level (exterior), floor level (interior)

GROUP 3 - Swing Stage & Chair

GROUP 4 - Lead Abatement

GROUP 5 - All Methods of Spray

GROUP 6 - Solvent-Based Catalized Epoxy Materials of 2 or More Component Materials, to include Solvent-Based Conversion Varnish (excluding water based)

GROUP 7 - Spray Solvent Based Material; Sand & Abrasive Blasting

GROUP 8 - Towers; Tanks; Bridges; Stacks Over 30 Feet

GROUP 9 - Epoxy Spray (excluding water based)

PAIN0012-008 05/01/2019

BUTLER COUNTY

	Rates	Fringes
--	-------	---------

PAINTER

GROUP 1.....	\$ 21.95	10.20
GROUP 2.....	\$ 25.30	10.20
GROUP 3.....	\$ 25.80	10.20
GROUP 4.....	\$ 26.05	10.20
GROUP 5.....	\$ 26.30	10.20

PAINTER CLASSIFICATIONS

GROUP 1: Bridge Equipment Tender; Bridge/Containment Builder

GROUP 2: Brush & Roller

GROUP 3: Spray

GROUP 4: Sandblasting; & Waterblasting

GROUP 5: Elevated Tanks; Steeplejack Work; Bridge; & Lead
Abatement

PAIN0012-010 05/01/2019

BROWN, CLERMONT, CLINTON, HAMILTON & WARREN

	Rates	Fringes
--	-------	---------

PAINTER

HEAVY & HIGHWAY BRIDGES-
GUARDRAILS-LIGHTPOLES-
STRIPING

Bridge Equipment Tender and Containment Builder....	\$ 21.95	10.20
Bridges when highest point of clearance is 60 feet or more; & Lead Abatement Projects.....	\$ 26.30	10.20
Brush & Roller.....	\$ 25.30	10.20
Sandblasting & Hopper Tender; Water Blasting.....	\$ 26.05	10.20
Spray.....	\$ 25.80	10.20

PAIN0093-001 12/01/2024

ATHENS, GUERNSEY, HOCKING, MONROE, MORGAN, NOBLE and
WASHINGTON COUNTIES

	Rates	Fringes
--	-------	---------

PAINTER

Bridges; Locks; Dams; Tension Towers; & Energized Substations.....	\$ 36.44	24.46
Power Generating Facilities..	\$ 33.29	24.46

PAIN0249-002 05/01/2025

CLARK, DARKE, GREENE, MIAMI, MONTGOMERY & PREBLE

	Rates	Fringes
--	-------	---------

PAINTER

GROUP 1 - Brush & Roller....	\$ 29.15	13.97
GROUP 2 - Swing, Scaffold Bridges; Structural Steel; Open Acid Tank; High Tension Electrical Equipment; & Hot Pipes.....	\$ 33.09	13.97
GROUP 3 - Spray; Sandblast; Steamclean; Lead Abatement.....	\$ 29.90	13.97
GROUP 4 - Steeplejack Work..	\$ 30.10	13.97

GROUP 5 - Coal Tar.....	\$ 30.65	13.97
GROUP 6 - Bridge Equipment Tender & or Containment Builder.....	\$ 37.86	13.97
GROUP 7 - Tanks, Stacks & Towers.....	\$ 33.86	13.97
GROUP 8 - Bridge Blaster, Rigger.....	\$ 40.86	13.97

PAIN0356-002 09/01/2009

KNOX, LICKING, MUSKINGUM, and PERRY

	Rates	Fringes
--	-------	---------

PAINTER

Bridge Equipment Tenders and Containment Builders....	\$ 27.93	7.25
Bridges; Blasters; and Riggers.....	\$ 34.60	7.25
Brush and Roller.....	\$ 20.93	7.25
Sandblasting; Steam Cleaning; Waterblasting; and Hazardous Work.....	\$ 25.82	7.25
Spray.....	\$ 21.40	7.25
Structural Steel and Swing Stage.....	\$ 25.42	7.25
Tanks; Stacks; and Towers...	\$ 28.63	7.25

PAIN0438-002 12/01/2023

BELMONT, HARRISON and JEFFERSON COUNTIES

	Rates	Fringes
--	-------	---------

PAINTER

Bridges, Locks, Dams, Tension Towers & Energized Substations.....	\$ 36.09	19.49
Power Generating Facilities.	\$ 32.94	19.49

PAIN0476-001 06/01/2025

COLUMBIANA, MAHONING, and TRUMBULL COUNTIES

	Rates	Fringes
--	-------	---------

PAINTER

GROUP 1.....	\$ 30.64	18.36
GROUP 2.....	\$ 40.27	18.36
GROUP 3.....	\$ 40.27	18.36
GROUP 4.....	\$ 31.14	18.36
GROUP 5.....	\$ 31.29	18.36
GROUP 6.....	\$ 35.27	18.36
GROUP 7.....	\$ 32.64	18.36

PAINTER CLASSIFICATIONS:

GROUP 1: Painters, Brush & Roller

GROUP 2: Bridges

GROUP 3: Structural Steel

GROUP 4: Spray, Except Bar Joist/Deck

GROUP 5: Epoxy/Mastic; Spray- Bar Joist/Deck; Working Above
50 Feet; and Swingstages

GROUP 6: Tanks; Sandblasting

GROUP 7: Towers; Stacks

PAIN0555-002 01/01/2025

ADAMS, HIGHLAND, JACKSON, PIKE & SCIOTO

	Rates	Fringes
PAINTER		
GROUP 1.....	\$ 33.32	21.54
GROUP 2.....	\$ 35.02	21.54
GROUP 3.....	\$ 36.72	21.54
GROUP 4.....	\$ 40.03	21.54

PAINTER CLASSIFICATIONS

GROUP 1 - Containment Builder

GROUP 2 - Brush; Roller; Power Tools, Under 40 feet

GROUP 3 - Sand Blasting; Spray; Steam Cleaning; Pressure
Washing; Epoxy & Two Component Materials; Lead Abatement;
Hazardous Waste; Toxic Materials; Bulk & Storage Tanks of
25,000 Gallon Capacity or More; Elevated Tanks

GROUP 4 - Stacks; Bridges

PAIN0639-001 05/01/2011

	Rates	Fringes
Sign Painter & Erector.....	\$ 20.61	3.50+a+b+c

FOOTNOTES: a. 7 Paid Holidays: New Year's Day; Memorial Day;
July 4th; Labor Day; Thanksgiving Day; Christmas Day & 1
Floating Day

b. Vacation Pay: After 1 year's service - 5 days' paid
vacation; After 2, but less than 10 years' service - 10
days' paid vacation; After 10, but less than 20 years'
service - 15 days' paid vacation; After 20 years' service -
20 days' paid vacation

c. Funeral leave up to 3 days maximum paid leave for death of
mother, father, brother, sister, spouse, child,
mother-in-law, father-in-law, grandparent and inlaw
provided employee attends funeral

PAIN0788-002 06/01/2024

ASHLAND, CRAWFORD, ERIE, HANCOCK, HURON, MARION, MORROW, OTTAWA
(Allen, Bay, Bono, Catawba Island, Clay Center, Curtice,
Danbury, Eagle Beach, Elliston, Elmore, Erie, Fishback, Gem
Beach & Genoa), RICHLAND, SANDUSKY, SENECA & WYANDOT

	Rates	Fringes
--	-------	---------

PAINTER

Brush & Roller.....	\$ 29.13	17.52
Structural Steel.....	\$ 30.73	17.52

WINTER REPAINT: Between December 1 to March 31 - 90%JR

\$.50 PER HOUR SHALL BE ADDED TO THE RATE OF PAY FOR THE CLASSIFICATION OF WORK:

While working swingstage, boatswain chair, needle beam and horizontal cable. While operating sprayguns, sandblasting, cobblasting and high pressure waterblasting (4000psi).

\$1.00 PER HOUR SHALL BE ADDED TO THE RATE OF PAY FOR THE CLASSIFICATION OF WORK:

For the application of catalized epoxy, including latex epoxy that is deemed hazardous, lead abatement, or for work or material where special precautions beyond normal work duties must be taken. For working on stacks, tanks, and towers over 40 feet in height.

PAIN0813-005 12/01/2008

GALLIA, LAWRENCE, MEIGS & VINTON

	Rates	Fringes
--	-------	---------

PAINTER

Base Rate.....	\$ 24.83	10.00
Bridges, Locks, Dams &		
Tension Towers.....	\$ 27.83	10.00

PAIN0841-001 07/01/2025

MEDINA, PORTAGE (South of and including Ohio Turnpike), and
SUMMIT (South of and including Ohio Turnpike) COUNTIES

	Rates	Fringes
--	-------	---------

Painters:

GROUP 1.....	\$ 31.93	18.15
GROUP 2.....	\$ 32.58	18.15
GROUP 3.....	\$ 32.68	18.15
GROUP 4.....	\$ 32.78	18.15
GROUP 5.....	\$ 33.18	18.15
GROUP 6.....	\$ 38.60	18.15
GROUP 7.....	\$ 33.18	18.15

PAINTER CLASSIFICATIONS:

GROUP 1 - Brush, Roller & Paperhanger

GROUP 2 - Epoxy Application

GROUP 3 - Swing Scaffold, Bosum Chair, & Window Jack

GROUP 4 - Spray Gun Operator of Any & All Coatings

GROUP 5 - Sandblast, Painting of Standpipes, etc. from
Scaffolds, Bridge Work and/or Open Structural Steel,
Standpipes and/or Water Towers

GROUP 6 - Public & Commerce Transportation, Steel or Galvanized, Bridges, Tunnels & Related Support Items (concrete)

GROUP 7 - Synthetic Exterior, Drywall Finisher and/or Taper, Drywall Finisher and Follow-up Man Using Automatic Tools

PAIN0841-002 07/01/2025

CARROLL, COSHOCTON, HOLMES, STARK, TUSCARAWAS & WAYNE

	Rates	Fringes
PAINTER		
Bridges; Towers, Poles & Stacks; Sandblasting Steel; Structural Steel & Metalizing.....	\$ 33.18	18.15
Brush & Roller.....	\$ 31.93	18.15
Spray; Tank Interior & Exterior.....	\$ 32.78	18.15

PAIN1020-002 07/01/2025

ALLEN, AUGLAIZE, CHAMPAIGN, DEFIANCE, HARDIN, LOGAN, MERCER, PAULDING, PUTNAM, SHELBY, VAN WERT, and WILLIAMS COUNTIES

	Rates	Fringes
PAINTER		
Brush & Roller.....	\$ 27.59	18.54
Drywall Finishing & Taping..	\$ 28.34	18.54
Lead Abatement.....	\$ 29.34	18.54
Spray, Sandblasting Pressure Cleaning, & Refinery.....	\$ 28.34	18.54
Swing Stage, Chair, Spiders, & Cherry Pickers...	\$ 27.84	18.54
Wallcoverings.....	\$ 28.34	18.54

All surfaces 40 ft. or over where material is applied to or labor performed on, above ground level (exterior), floor level (interior) - \$.50 premium

Applying Coal Tar Products - \$1.00 premium

PAIN1275-002 05/01/2025

DELAWARE, FAIRFIELD, FAYETTE, FRANKLIN, MADISON, PICKAWAY, ROSS & UNION

	Rates	Fringes
PAINTER		
Bridges.....	\$ 37.26	15.16
Brush; Roller.....	\$ 30.20	15.16
Sandblasting; Steamcleaning; Waterblasting (3500 PSI or Over)& Hazardous Work.....	\$ 32.35	15.16
Spray.....	\$ 32.15	15.16

Stacks; Tanks; & Towers.....\$ 34.46	15.16
Structural Steel & Swing	
Stage.....\$ 30.50	15.16

PLAS0109-001 06/01/2025

MEDINA, PORTAGE, STARK, and SUMMIT COUNTIES

	Rates	Fringes
PLASTERER.....\$ 33.00		23.83

PLAS0109-003 06/01/2025

CARROLL, HOLMES, TUSCARAWAS, and WAYNE COUNTIES

	Rates	Fringes
PLASTERER.....\$ 33.00		23.83

PLAS0132-002 07/01/2025

BROWN, BUTLER, CLERMONT, HAMILTON, HIGHLAND, WARREN COUNTIES

	Rates	Fringes
PLASTERER.....\$ 31.35		17.65

PLAS0404-002 05/01/2018

ASHTABULA, CUYAHOGA, GEAUGA, AND LAKE COUNTIES

	Rates	Fringes
PLASTERER.....\$ 29.63		17.11

PLAS0404-003 05/01/2018

LORAIN COUNTY

	Rates	Fringes
PLASTERER.....\$ 28.86		17.11

PLAS0526-022 05/01/2018

COLUMBIANA, MAHONING, and TRUMBULL COUNTIES

	Rates	Fringes
PLASTERER.....\$ 28.86		17.11

PLAS0526-023 05/01/2018

BELMONT, HARRISON, and JEFFERSON COUNTIES

	Rates	Fringes
PLASTERER.....\$ 28.21		17.11

PLAS0886-001 07/01/2024

FULTON, HANCOCK, HENRY, LUCAS, PUTNAM, and WOOD COUNTIES

	Rates	Fringes
--	-------	---------

PLASTERER.....	\$ 33.73	23.25

PLAS0886-003 07/01/2024		
DEFIANCE, ERIE, HURON, OTTAWA, PAULDING, SANDUSKY, and SENECA		
	Rates	Fringes
PLASTERER.....	\$ 33.73	23.25

PLAS0886-004 07/01/2024		
ALLEN, AUGLAIZE, HARDIN, LOGAN, MERCER, and VAN WERT		
	Rates	Fringes
PLASTERER.....	\$ 33.73	23.25

PLUM0042-002 07/01/2025		
ASHLAND, CRAWFORD, ERIE, HURON, KNOX, LORAIN, MORROW, RICHLAND & WYANDOT		
	Rates	Fringes
Plumber, Pipefitter, Steamfitter.....	\$ 43.02	26.45

PLUM0050-002 06/30/2025		
DEFIANCE, FULTON, HANCOCK, HENRY, LUCAS, OTTAWA, PAULDING, PUTNAM, SANDUSKY, SENECA, WILLIAMS & WOOD		
	Rates	Fringes
Plumber, Pipefitter, Steamfitter.....	\$ 51.00	32.56

PLUM0055-003 05/05/2025		
ASHTABULA, CUYAHOGA, GEAUGA, LAKE, MEDINA (N. of Rte. #18 & Smith Road) & SUMMIT (N. of Rte. #303, including the corporate limits of the city of Hudson)		
	Rates	Fringes
PLUMBER.....	\$ 44.86	30.03

PLUM0083-001 07/01/2023		
BELMONT & MONROE (North of Rte. #78)		
	Rates	Fringes
Plumber and Steamfitter.....	\$ 35.94	37.35

PLUM0094-002 05/01/2025		
CARROLL (Northern Half), STARK, and WAYNE COUNTIES		
	Rates	Fringes

PLUMBER/PIPEFITTER.....	\$ 47.48	27.14
-------------------------	----------	-------

PLUM0120-002 05/01/2025

ASHTABULA, CUYAHOGA, GEAUGA, LAKE, LORAIN (the C.E.I. Power House in Avon Lake), MEDINA (N. of Rte. #18) & SUMMIT (N. of #303)

Rates	Fringes
-------	---------

PIPEFITTER.....	\$ 49.17	28.55
-----------------	----------	-------

PLUM0162-002 06/01/2024

CHAMPAIGN, CLARK, CLINTON, DARKE, FAYETTE, GREENE, MIAMI, MONTGOMERY & PREBLE

Rates	Fringes
-------	---------

Plumber, Pipefitter, Steamfitter.....	\$ 43.05	27.18
--	----------	-------

PLUM0168-002 06/01/2025

MEIGS, MONROE (South of Rte. #78), MORGAN (South of Rte. #78) & WASHINGTON

Rates	Fringes
-------	---------

PLUMBER/PIPEFITTER.....	\$ 40.92	37.20
-------------------------	----------	-------

PLUM0189-002 06/01/2024

DELAWARE, FAIRFIELD, FRANKLIN, HOCKING, LICKING, MADISON, MARION, PERRY, PICKAWAY, ROSS & UNION

Rates	Fringes
-------	---------

Plumber, Pipefitter, Steamfitter.....	\$ 43.25	26.94
--	----------	-------

PLUM0219-002 06/01/2025

MEDINA (Rte. #18 from eastern edge of Medina Co., west to eastern corporate limits of the city of Medina, & on the county road from the west corporate limits of Medina running due west to and through community of Risley to the western edge of Medina County - All territory south of this line), PORTAGE, and SUMMIT (S. of Rte. #303) COUNTIES

Rates	Fringes
-------	---------

Plumber and Steamfitter.....	\$ 46.87	28.39
------------------------------	----------	-------

PLUM0392-002 06/01/2025

BROWN, BUTLER, CLERMONT, HAMILTON & WARREN

Rates	Fringes
-------	---------

PLUMBER/PIPEFITTER.....	\$ 43.30	27.40
-------------------------	----------	-------

PLUM0396-001 06/01/2025

COLUMBIANA (Excluding Washington & Yellow Creek Townships & Liverpool Twp. - Secs. 35 & 36 - West of County Road #427), MAHONING and TRUMBULL COUNTIES

Rates	Fringes
-------	---------

PLUMBER/PIPEFITTER.....	\$ 40.55	29.25
-------------------------	----------	-------

PLUM0495-002 06/01/2025

CARROLL (Rose, Monroe, Union, Lee, Orange, Perry & Loudon Townships), COLUMBIANA (Washington & Yellow Creek Townships & Liverpool Township, Secs. 35 & 36, West of County Rd. #427), COSHOCTON, GUERNSEY, HARRISON, HOLMES, JEFFERSON, MORGAN (South to State Rte. #78 & from McConnelsville west on State Rte. #37 to the Perry County line), MUSKINGUM, NOBLE, and TUSCARAWAS COUNTIES

Rates	Fringes
-------	---------

Plumber, Pipefitter, Steamfitter.....	\$ 39.32	37.60
--	----------	-------

PLUM0577-002 06/01/2025

ADAMS, ATHENS, GALLIA, HIGHLAND, JACKSON, LAWRENCE, PIKE, SCIOTO & VINTON

Rates	Fringes
-------	---------

Plumber, Pipefitter, Steamfitter.....	\$ 42.65	28.56
--	----------	-------

PLUM0776-002 07/01/2025

ALLEN, AUGLAIZE, HARDIN, LOGAN, MERCER, SHELBY and VAN WERT COUNTIES

Rates	Fringes
-------	---------

Plumber, Pipefitter, Steamfitter.....	\$ 42.76	30.81
--	----------	-------

TEAM0377-003 05/01/2025

STATEWIDE, EXCEPT CUYAHOGA, GEAUGA & LAKE

Rates	Fringes
-------	---------

TRUCK DRIVER		
GROUP 1.....	\$ 34.26	18.85
GROUP 2.....	\$ 35.26	18.85

TRUCK DRIVER CLASSIFICATIONS

GROUP 1 - Asphalt Distributor; Batch; 4- Wheel Service;

4-Wheel Dump; Oil Distributor & Tandem

GROUP 2 - Tractor-Trailer Combination: Fuel; Pole Trailer; Ready Mix; Semi-Tractor; & Asphalt Oil Spraybar Man When Operated From Cab; 5 Axles & Over; Belly Dump; End Dump; Articulated Dump; Heavy Duty Equipment; Low Boy; & Truck Mechanic

TEAM0436-002 05/01/2025

CUYAHOGA, GEAUGA & LAKE

	Rates	Fringes
TRUCK DRIVER		
GROUP 1.....	\$ 34.92	19.30
GROUP 2.....	\$ 35.73	19.30

GROUP 1: Straight & Dump, Straight Fuel

GROUP 2: Semi Fuel, Semi Tractor, Euclids, Darts, Tank, Asphalt Spreaders, Low Boys, Carry-All, Tourna-Rockers, Hi-Lifts, Extra Long Trailers, Semi-Pole Trailers, Double Hook-Up Tractor Trailers including Team Track & Railroad Siding, Semi-Tractor & Tri-Axle Trailer, Tandem Tractor & Tandem Trailer, Tag Along Trailer, Expandable Trailer or Towing Requiring Road Permits, Ready-Mix (Agitator or Non-Agitator), Bulk Concrete Driver, Dry Batch Truck, Articulated End Dump

WELDERS - Receive rate prescribed for craft performing operation to which welding is incidental.

=====
** Workers in this classification may be entitled to a higher minimum wage under Executive Order 14026 (\$17.75) or 13658 (\$13.30). Please see the Note at the top of the wage determination for more information. Please also note that the minimum wage requirements of Executive Order 14026 are not currently being enforced as to any contract or subcontract to which the states of Texas, Louisiana, or Mississippi, including their agencies, are a party.

Note: Executive Order (EO) 13706, Establishing Paid Sick Leave for Federal Contractors applies to all contracts subject to the Davis-Bacon Act for which the contract is awarded (and any solicitation was issued) on or after January 1, 2017. If this contract is covered by the EO, the contractor must provide employees with 1 hour of paid sick leave for every 30 hours they work, up to 56 hours of paid sick leave each year. Employees must be permitted to use paid sick leave for their own illness, injury or other health-related needs, including preventive care; to assist a family member (or person who is like family to the employee) who is ill, injured, or has other health-related needs, including preventive care; or for reasons resulting from, or to assist a family member (or person who is like family to the employee) who is a victim of, domestic violence, sexual assault, or stalking. Additional information on contractor requirements and worker protections under the EO is available at <https://www.dol.gov/agencies/whd/government-contracts>.

Unlisted classifications needed for work not included within the scope of the classifications listed may be added after award only as provided in the labor standards contract clauses (29CFR 5.5 (a) (1) (iii)).

The body of each wage determination lists the classifications and wage rates that have been found to be prevailing for the type(s) of construction and geographic area covered by the wage determination. The classifications are listed in alphabetical order under rate identifiers indicating whether the particular rate is a union rate (current union negotiated rate), a survey rate, a weighted union average rate, a state adopted rate, or a supplemental classification rate.

Union Rate Identifiers

A four-letter identifier beginning with characters other than ""SU"", ""UAVG"", ?SA?, or ?SC? denotes that a union rate was prevailing for that classification in the survey. Example: PLUM0198-005 07/01/2024. PLUM is an identifier of the union whose collectively bargained rate prevailed in the survey for this classification, which in this example would be Plumbers. 0198 indicates the local union number or district council number where applicable, i.e., Plumbers Local 0198. The next number, 005 in the example, is an internal number used in processing the wage determination. The date, 07/01/2024 in the example, is the effective date of the most current negotiated rate.

Union prevailing wage rates are updated to reflect all changes over time that are reported to WHD in the rates in the collective bargaining agreement (CBA) governing the classification.

Union Average Rate Identifiers

The UAVG identifier indicates that no single rate prevailed for those classifications, but that 100% of the data reported for the classifications reflected union rates. EXAMPLE: UAVG-OH-0010 01/01/2024. UAVG indicates that the rate is a weighted union average rate. OH indicates the State of Ohio. The next number, 0010 in the example, is an internal number used in producing the wage determination. The date, 01/01/2024 in the example, indicates the date the wage determination was updated to reflect the most current union average rate.

A UAVG rate will be updated once a year, usually in January, to reflect a weighted average of the current rates in the collective bargaining agreements on which the rate is based.

Survey Rate Identifiers

The ""SU"" identifier indicates that either a single non-union rate prevailed (as defined in 29 CFR 1.2) for this classification in the survey or that the rate was derived by computing a weighted average rate based on all the rates reported in the survey for that classification. As a weighted average rate includes all rates reported in the survey, it may include both union and non-union rates. Example: SUFL2022-007 6/27/2024. SU indicates the rate is a single non-union prevailing rate or a weighted average of survey data for that

classification. FL indicates the State of Florida. 2022 is the year of the survey on which these classifications and rates are based. The next number, 007 in the example, is an internal number used in producing the wage determination. The date, 6/27/2024 in the example, indicates the survey completion date for the classifications and rates under that identifier.

?SU? wage rates typically remain in effect until a new survey is conducted. However, the Wage and Hour Division (WHD) has the discretion to update such rates under 29 CFR 1.6(c)(1).

State Adopted Rate Identifiers

The ""SA"" identifier indicates that the classifications and prevailing wage rates set by a state (or local) government were adopted under 29 C.F.R 1.3(g)-(h). Example: SAME2023-007 01/03/2024. SA reflects that the rates are state adopted. ME refers to the State of Maine. 2023 is the year during which the state completed the survey on which the listed classifications and rates are based. The next number, 007 in the example, is an internal number used in producing the wage determination. The date, 01/03/2024 in the example, reflects the date on which the classifications and rates under the ?SA? identifier took effect under state law in the state from which the rates were adopted.

WAGE DETERMINATION APPEALS PROCESS

1) Has there been an initial decision in the matter? This can be:

- a) a survey underlying a wage determination
- b) an existing published wage determination
- c) an initial WHD letter setting forth a position on a wage determination matter
- d) an initial conformance (additional classification and rate) determination

On survey related matters, initial contact, including requests for summaries of surveys, should be directed to the WHD Branch of Wage Surveys. Requests can be submitted via email to davisbaconinfo@dol.gov or by mail to:

Branch of Wage Surveys
Wage and Hour Division
U.S. Department of Labor
200 Constitution Avenue, N.W.
Washington, DC 20210

Regarding any other wage determination matter such as conformance decisions, requests for initial decisions should be directed to the WHD Branch of Construction Wage Determinations. Requests can be submitted via email to BCWD-Office@dol.gov or by mail to:

Branch of Construction Wage Determinations
Wage and Hour Division
U.S. Department of Labor
200 Constitution Avenue, N.W.
Washington, DC 20210

2) If an initial decision has been issued, then any interested party (those affected by the action) that disagrees with the

decision can request review and reconsideration from the Wage and Hour Administrator (See 29 CFR Part 1.8 and 29 CFR Part 7). Requests for review and reconsideration can be submitted via email to dba.reconsideration@dol.gov or by mail to:

Wage and Hour Administrator
U.S. Department of Labor
200 Constitution Avenue, N.W.
Washington, DC 20210



The request should be accompanied by a full statement of the interested party's position and any information (wage payment data, project description, area practice material, etc.) that the requestor considers relevant to the issue.

3) If the decision of the Administrator is not favorable, an interested party may appeal directly to the Administrative Review Board (formerly the Wage Appeals Board). Write to:

Administrative Review Board
U.S. Department of Labor
200 Constitution Avenue, N.W.
Washington, DC 20210.

=====

END OF GENERAL DECISION"

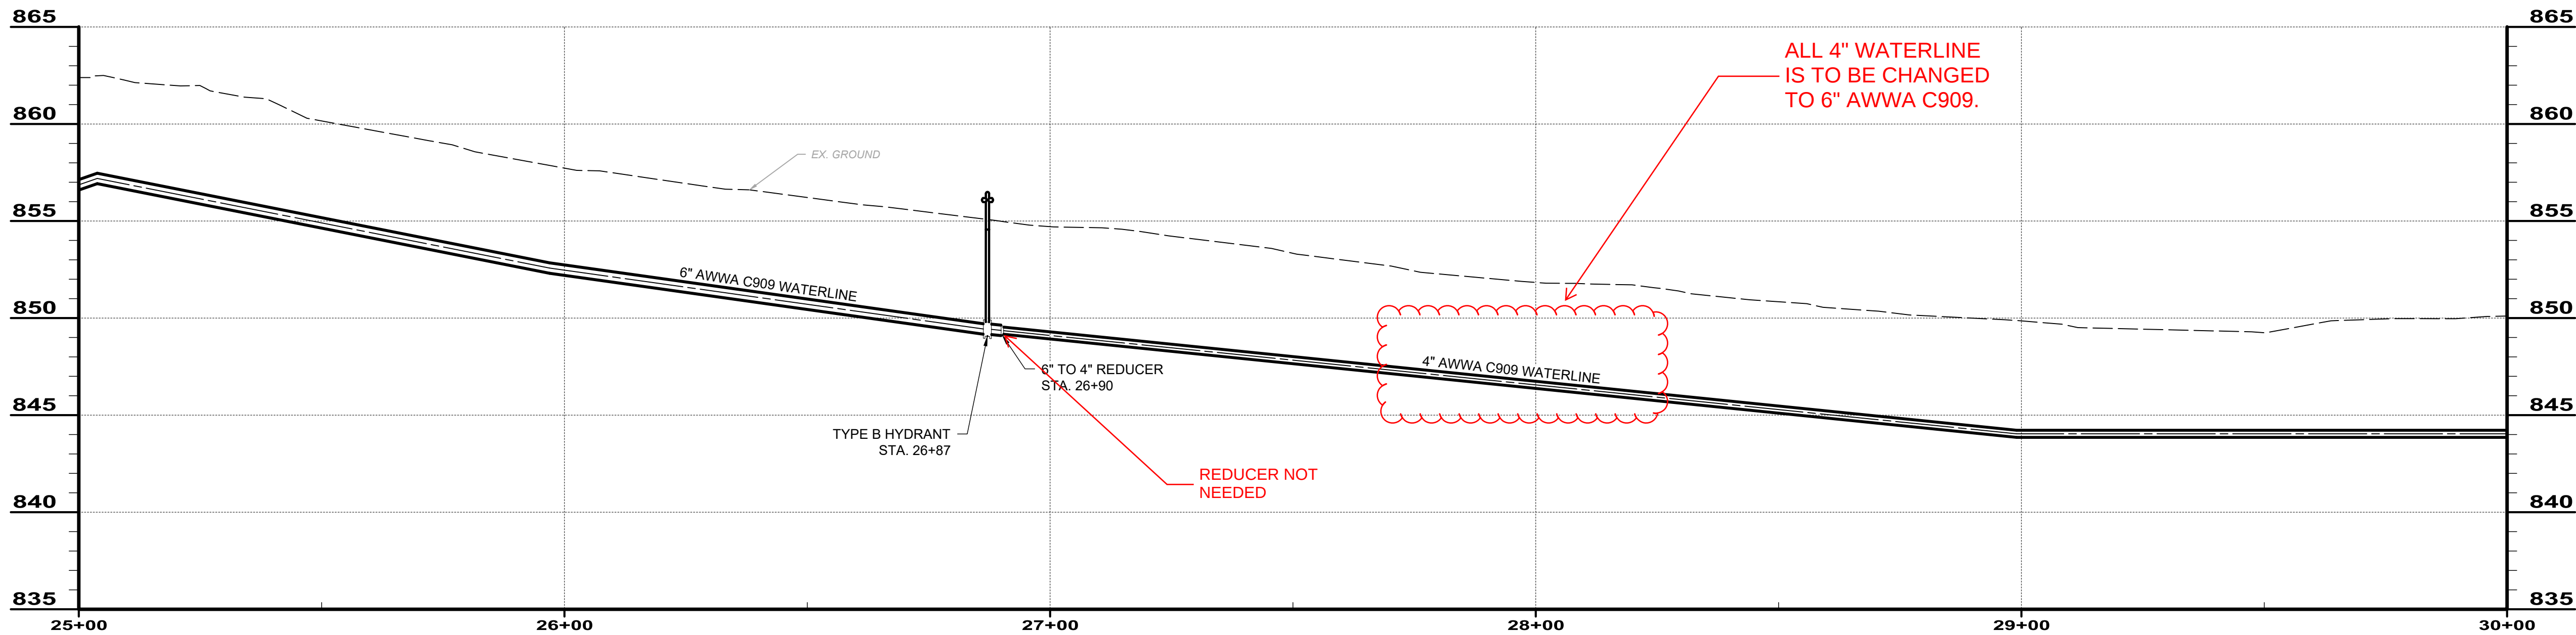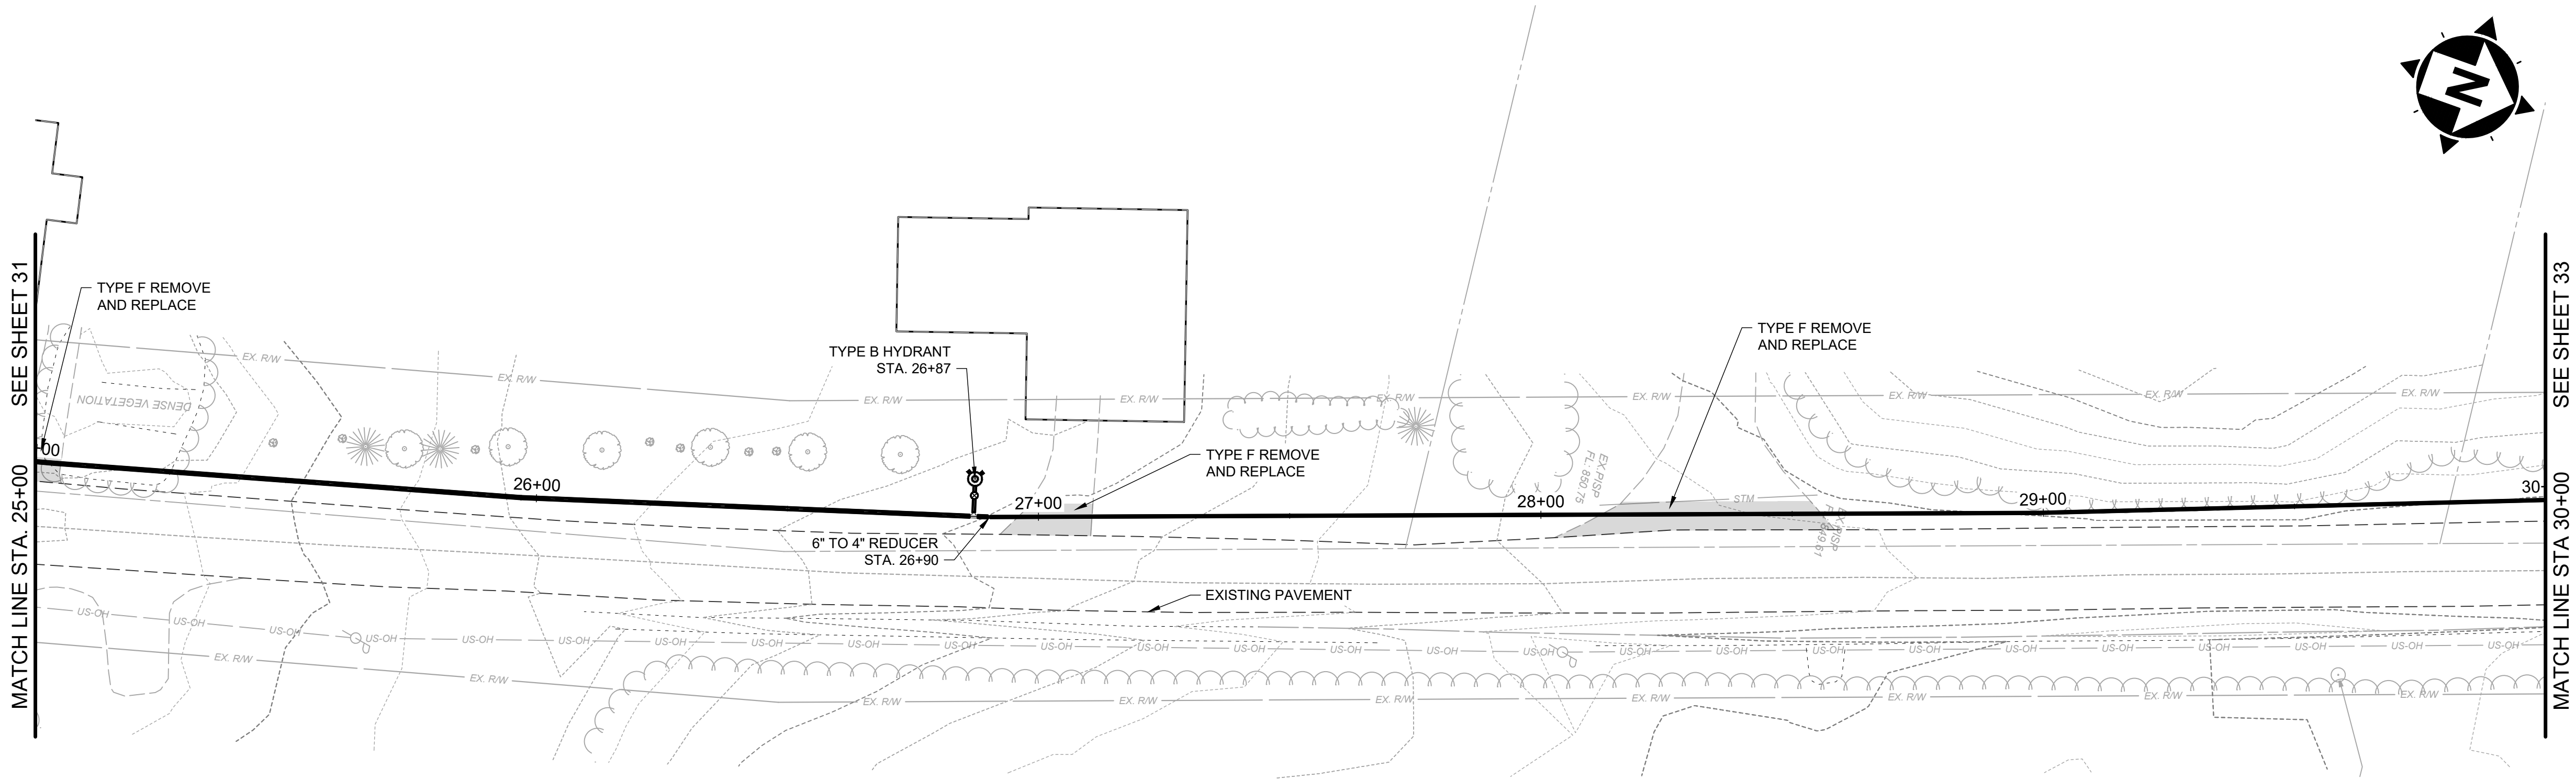

BRANDT ROAD 25+00 TO 30+00

SCALE: HORIZ. 1" = 20'
VERT. 1" = 5'



8150 STERLING COURT
MENTOR, OHIO 44060
(440) 951-9000

ISSUED FOR:	REVIEW SET	NO	REVISION	DATE
ISSUE DATE:	6/3/2024	1	Addendum No. 2	9/30/2025
SCALE:	AS NOTED			
DESIGNED BY:	MLB			
DRAWN BY:	MLB			
CHECKED BY:	GBC			

ASHTABULA COUNTY
SOUTH RIVER ROAD WATERLINE EXTENSION

ASHTABULA COUNTY
HARPERSFIELD, OHIO

PLAN AND PROFILE - 10 SERIES

BRANDT ROAD STA. 25+00 TO STA. 30+00

PROJECT NO.	241222
DISCIPLINE	CIVIL
SHEET NAME	PP-22
SHEET	OF
32	43



8150 STERLING COURT
MENTOR, OHIO 44060
(440) 851-9000




ISSUED FOR:	REVIEW SET	NO	REVISION	DATE
	6/3/2024	1	Addendum No. 2	9/28/2025
SCALE:	AS NOTED			
DESIGNED BY:	MLB			
DRAWN BY:	MLB			
CHECKED BY:	GBC			

ASHTABULA COUNTY
SOUTH RIVER ROAD WATERLINE EXTENSION

ASHTABULA COUNTY
PLAN AND PROFILE - 10 SERIES

HARPERSFIELD, OHIO
BRANDT ROAD STA. 30+00 TO STA. 35+00

PROJECT NO. 241222	
DISCIPLINE CIVIL	
SHEET NAME PP-23	
SHEET 33	OF 43

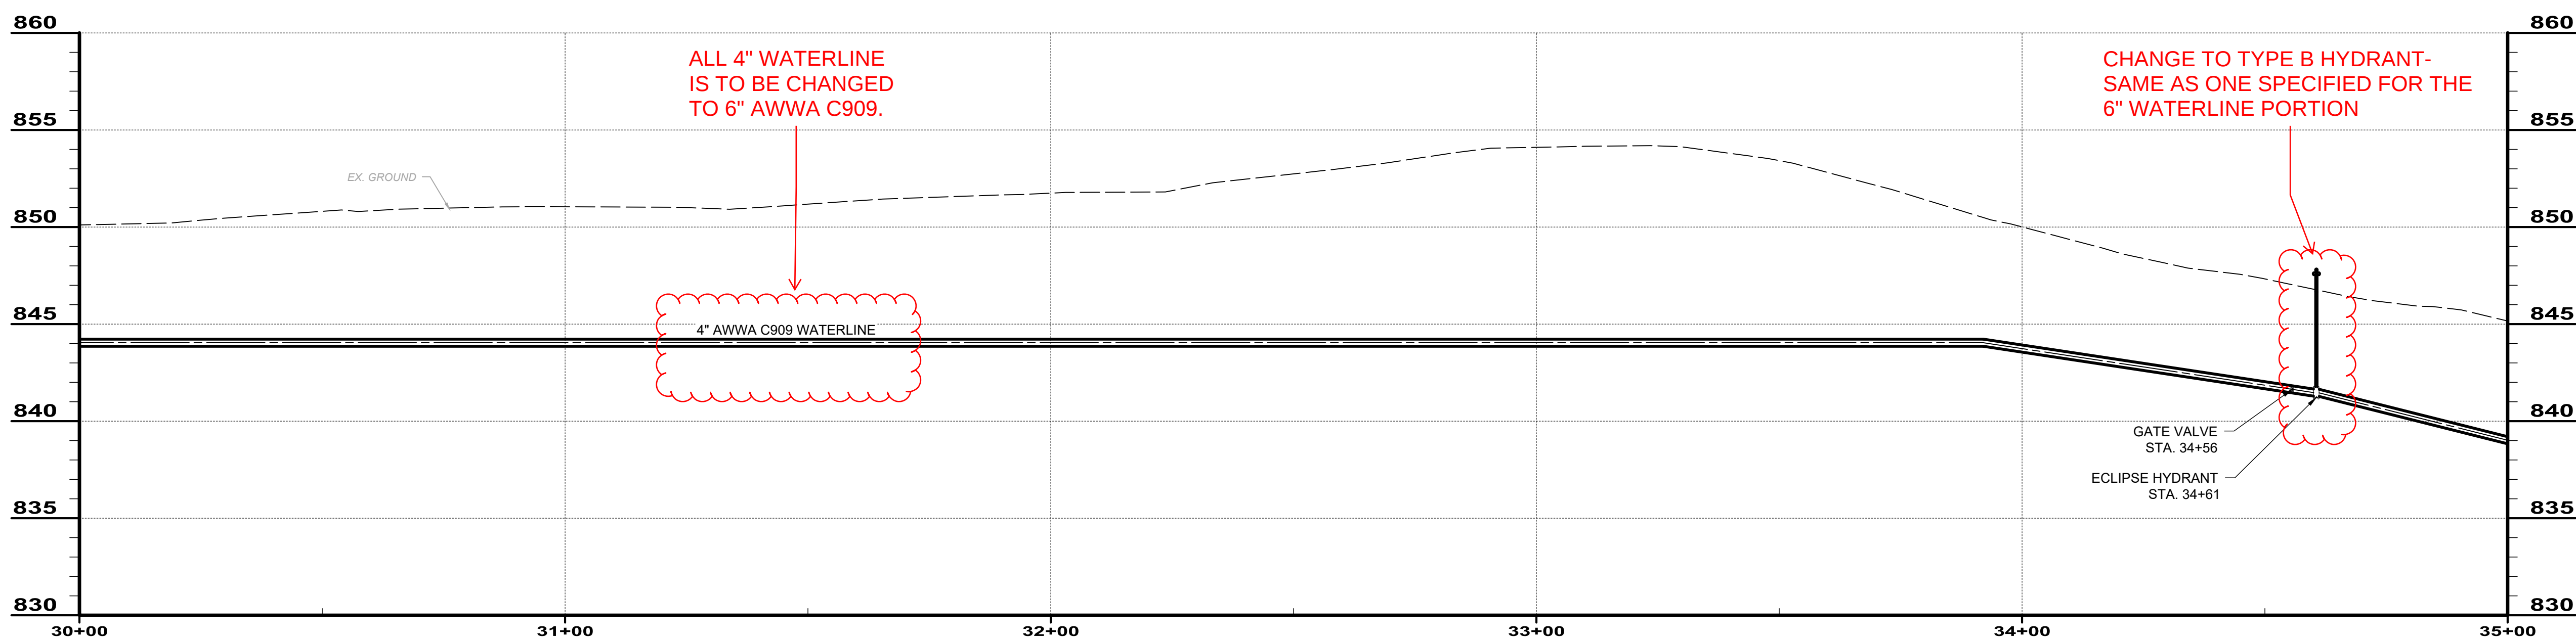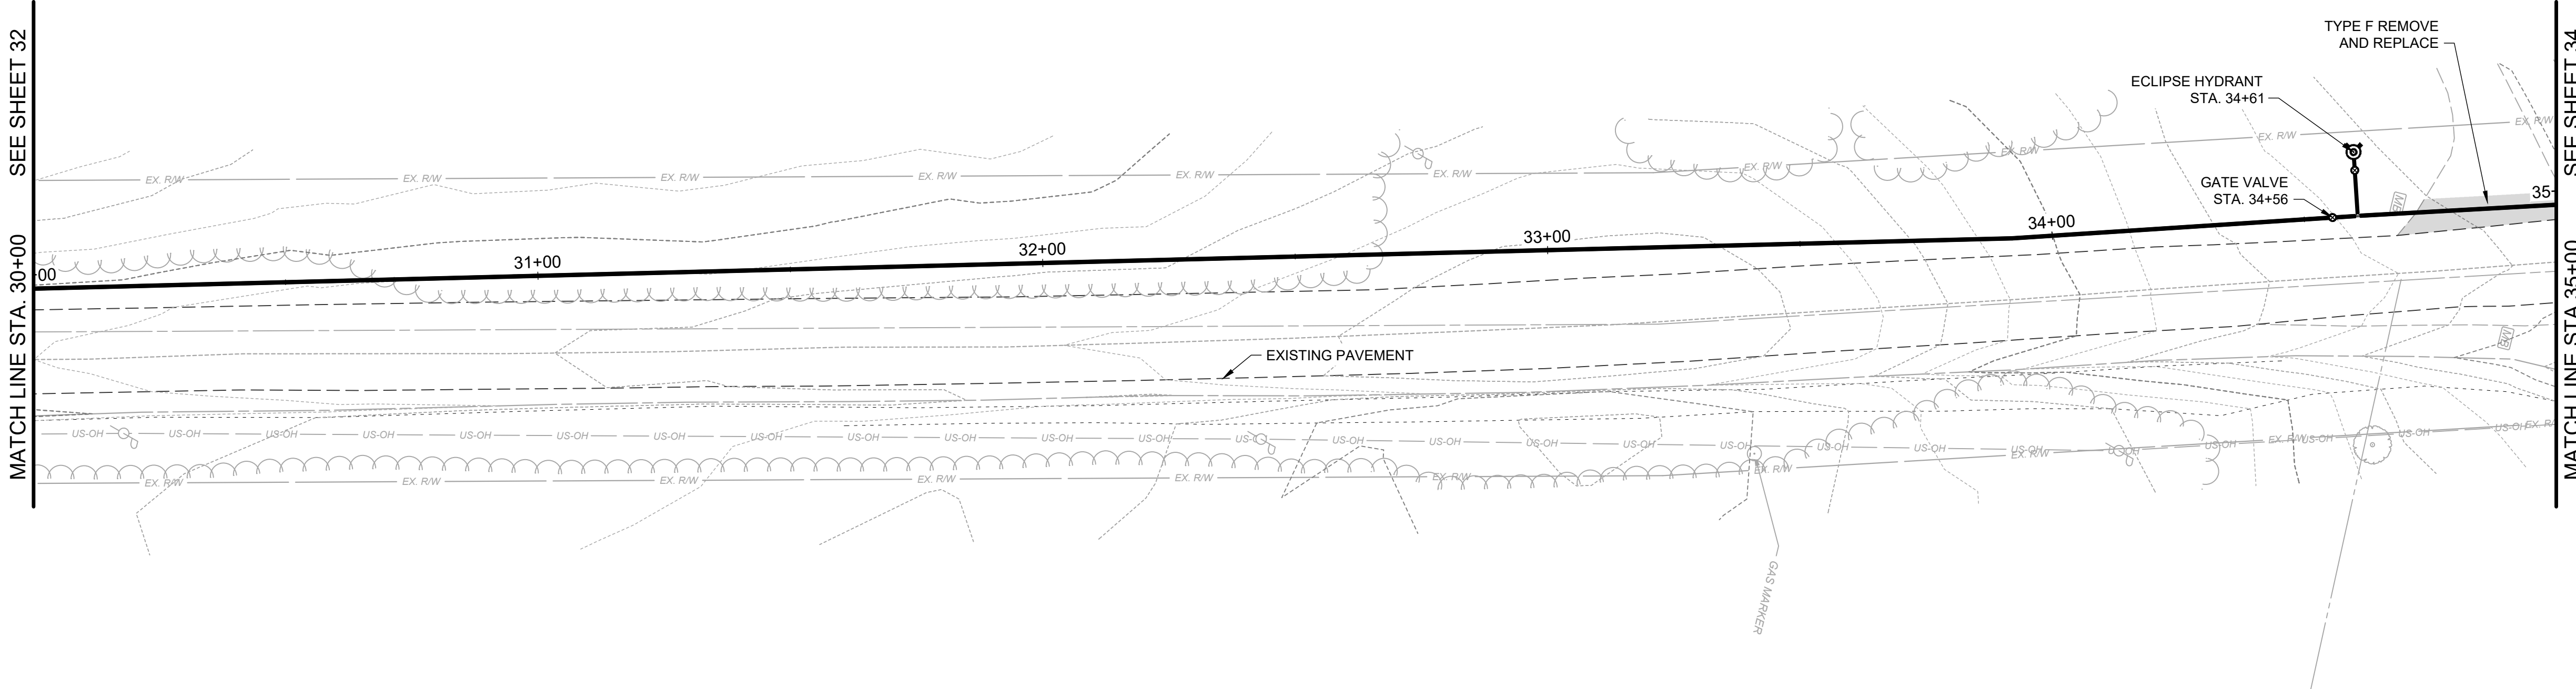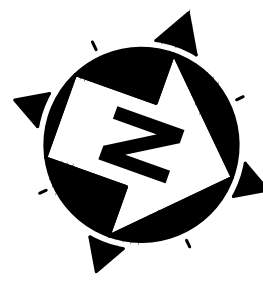

BRANDT ROAD 30+00 TO 35+00

SCALE: HORIZ. 1" = 20'
VERT. 1" = 5'






verdantas
8150 STERLING COURT
MENTOR, OHIO 44060
(440) 951-9000

ISSUED FOR:	REVIEW SET	NO	REVISION	DATE
ISSUE DATE:	6/3/2024	1	Addendum No. 2	9/30/2025
SCALE:	AS NOTED			
DESIGNED BY:	MLB			
DRAWN BY:	MLB			
CHECKED BY:	GBC			


ASHTABULA COUNTY
SOUTH RIVER ROAD WATERLINE EXTENSION
ASHTABULA COUNTY **HARPERSFIELD, OHIO**
PLAN AND PROFILE - 10 SERIES
BRANDT ROAD STA. 35+00 TO STA. 40+00

PROJECT NO.	
241222	
DISCIPLINE	
CIVIL	
SHEET NAME	
PP-24	
SHEET	OF
34	43

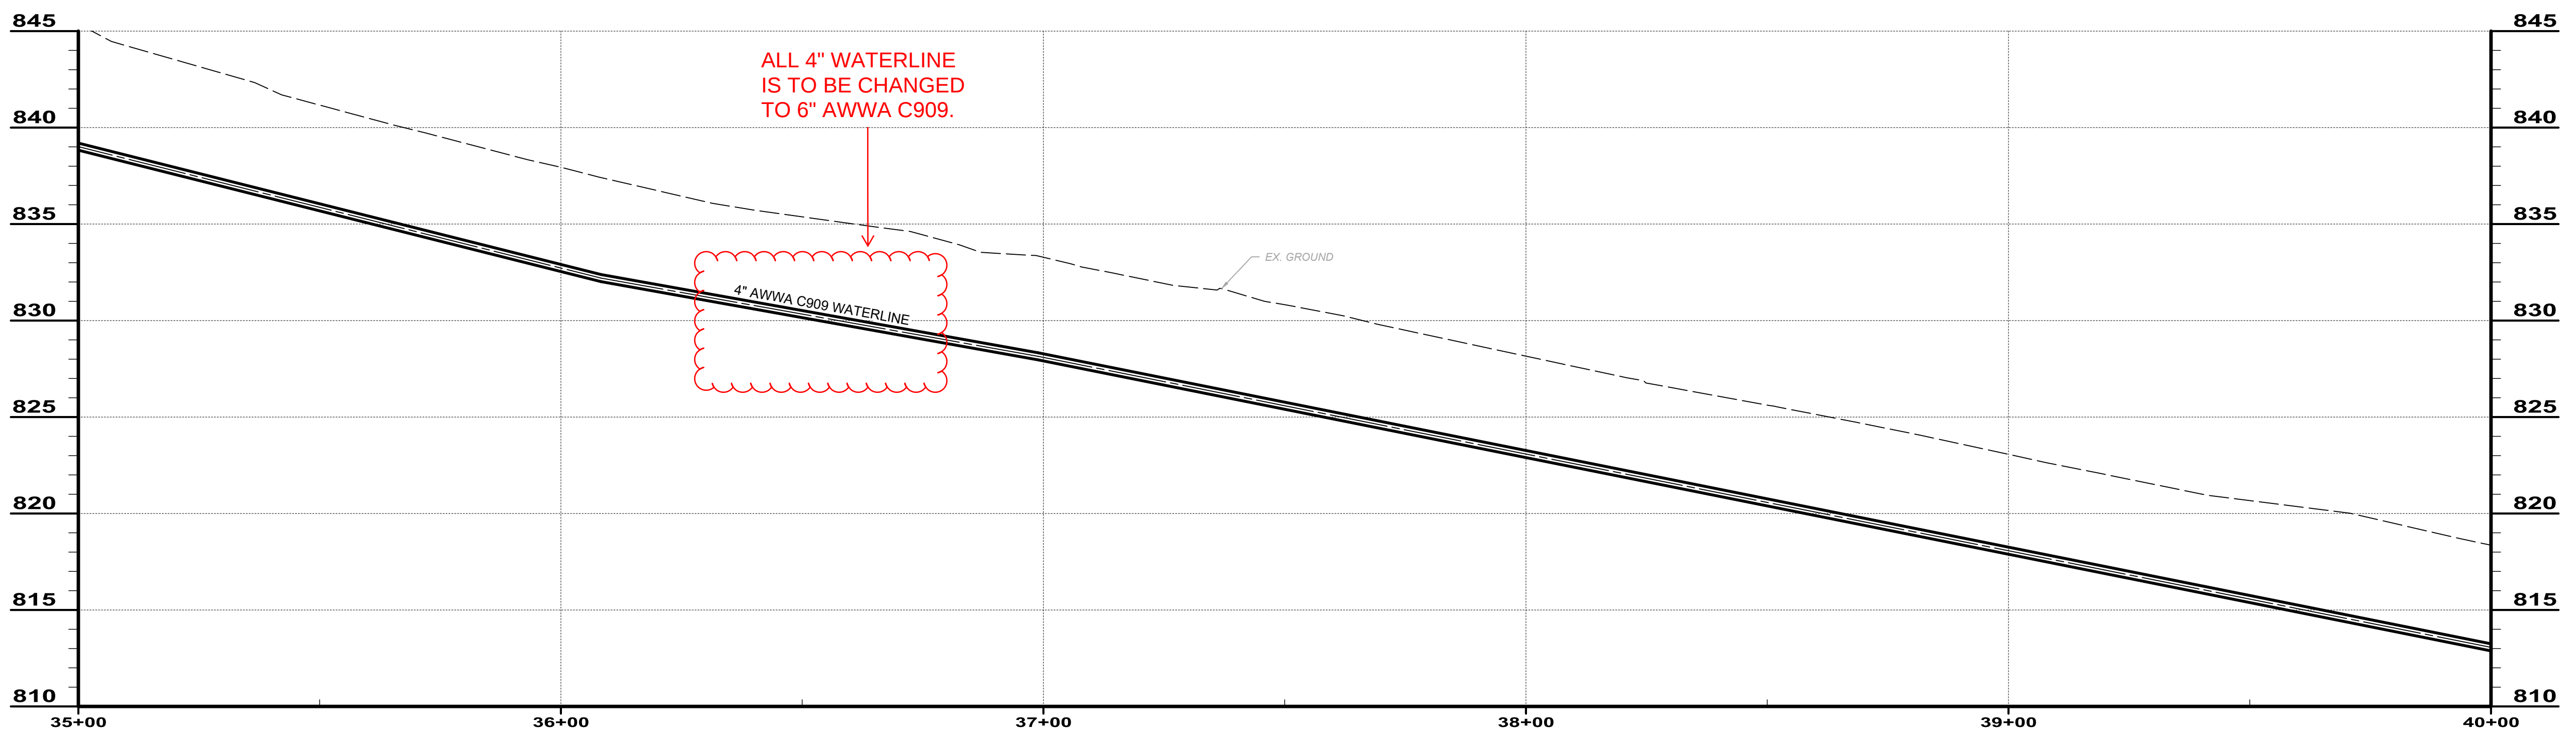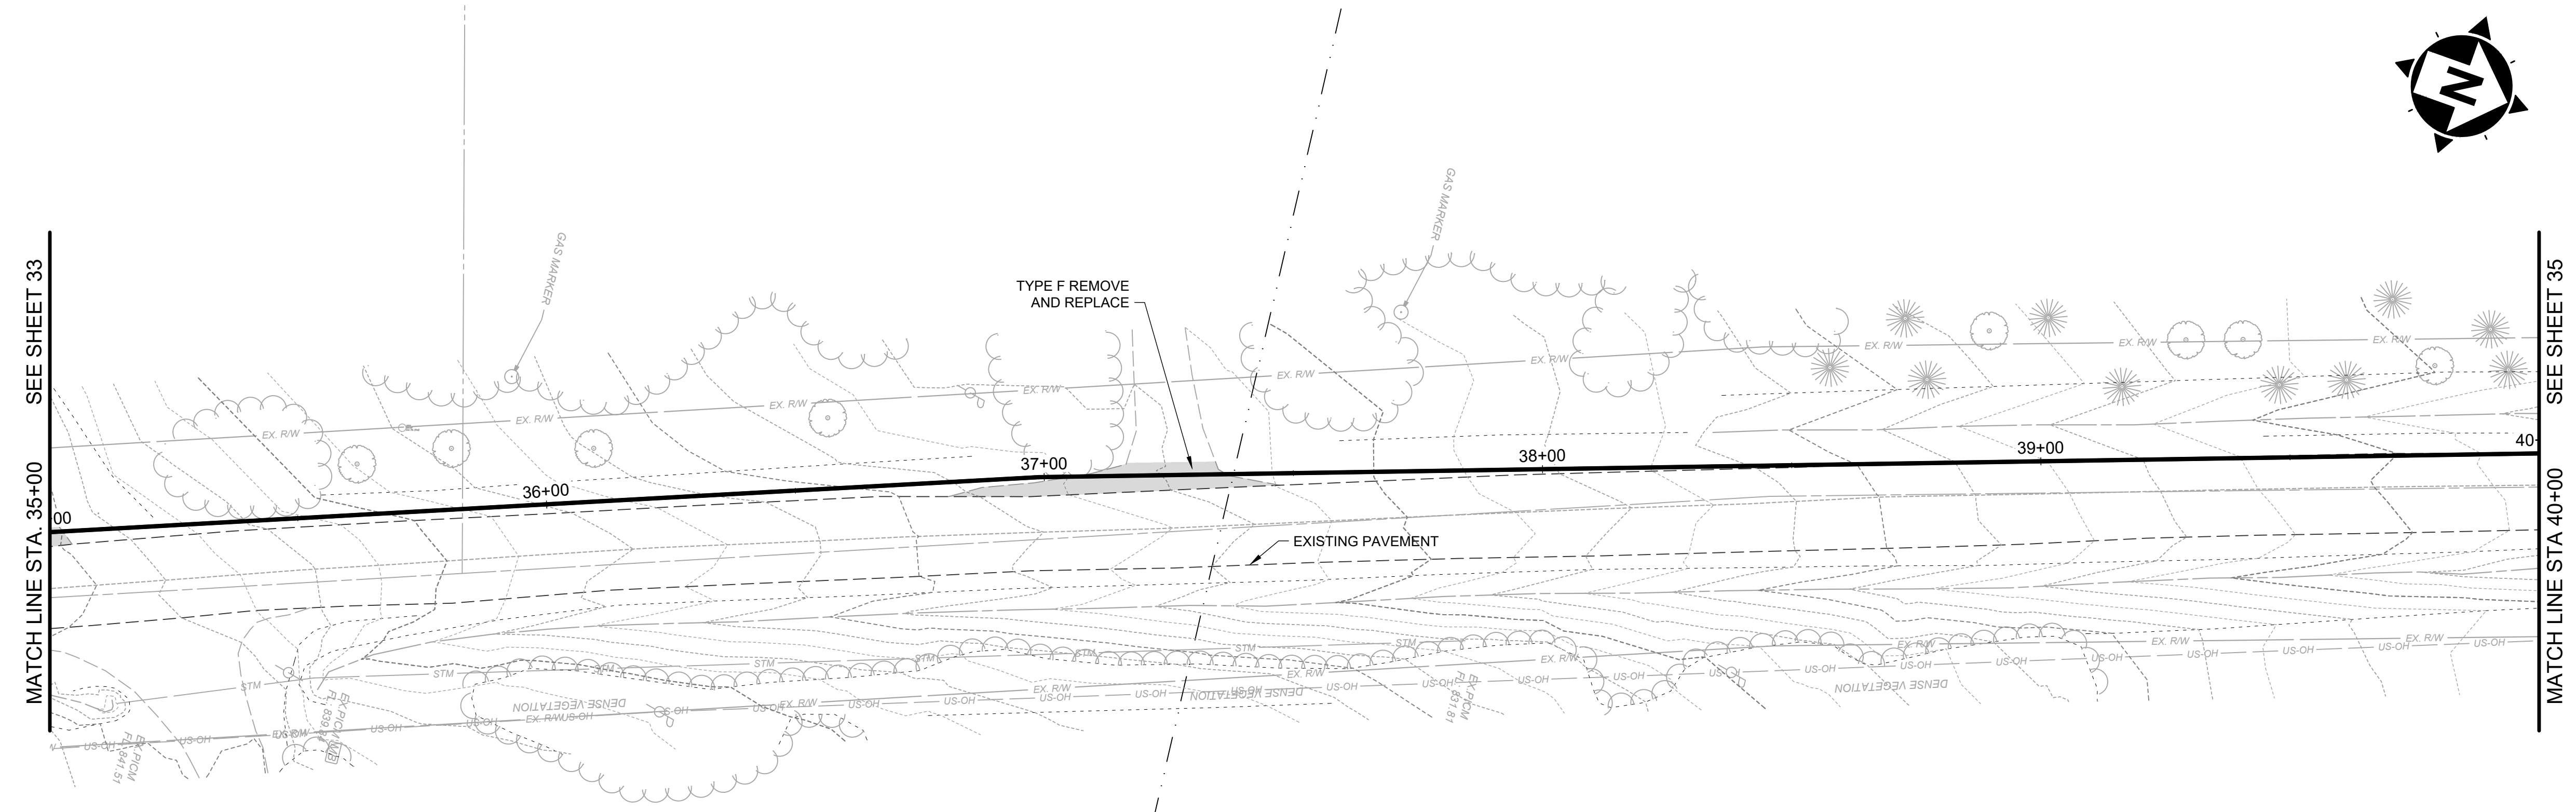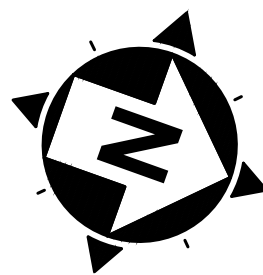


BRANDT ROAD 35+00 TO 40+00

SCALE: HORIZ. 1" = 20'
VERT. 1" = 5'

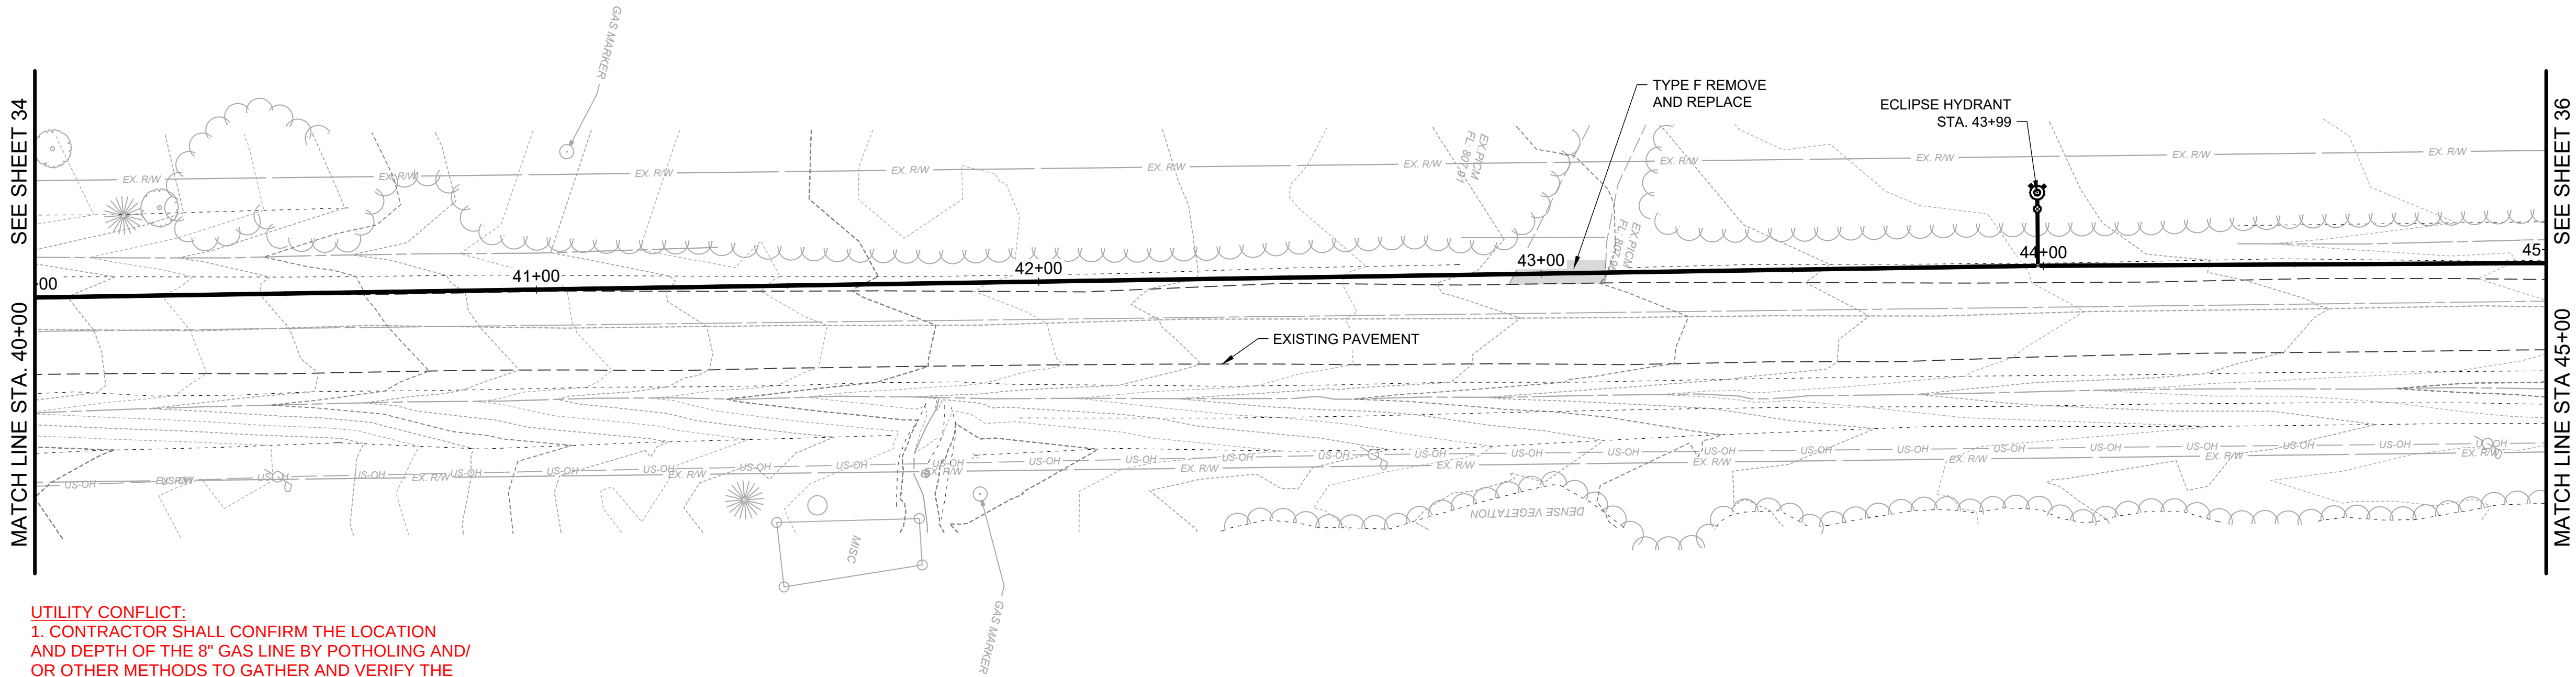

UTILITY CONFLICT:
1. CONTRACTOR SHALL CONFIRM THE LOCATION AND DEPTH OF THE 8" GAS LINE BY POTHOLING AND/OR OTHER METHODS TO GATHER AND VERIFY THE DEPTH.
2. ENDBRIDGE RECORDS CANNOT CONFRM THE CROSSING LOCATION, AN APPROXIMATE CROSSING STATION IS 41+50.

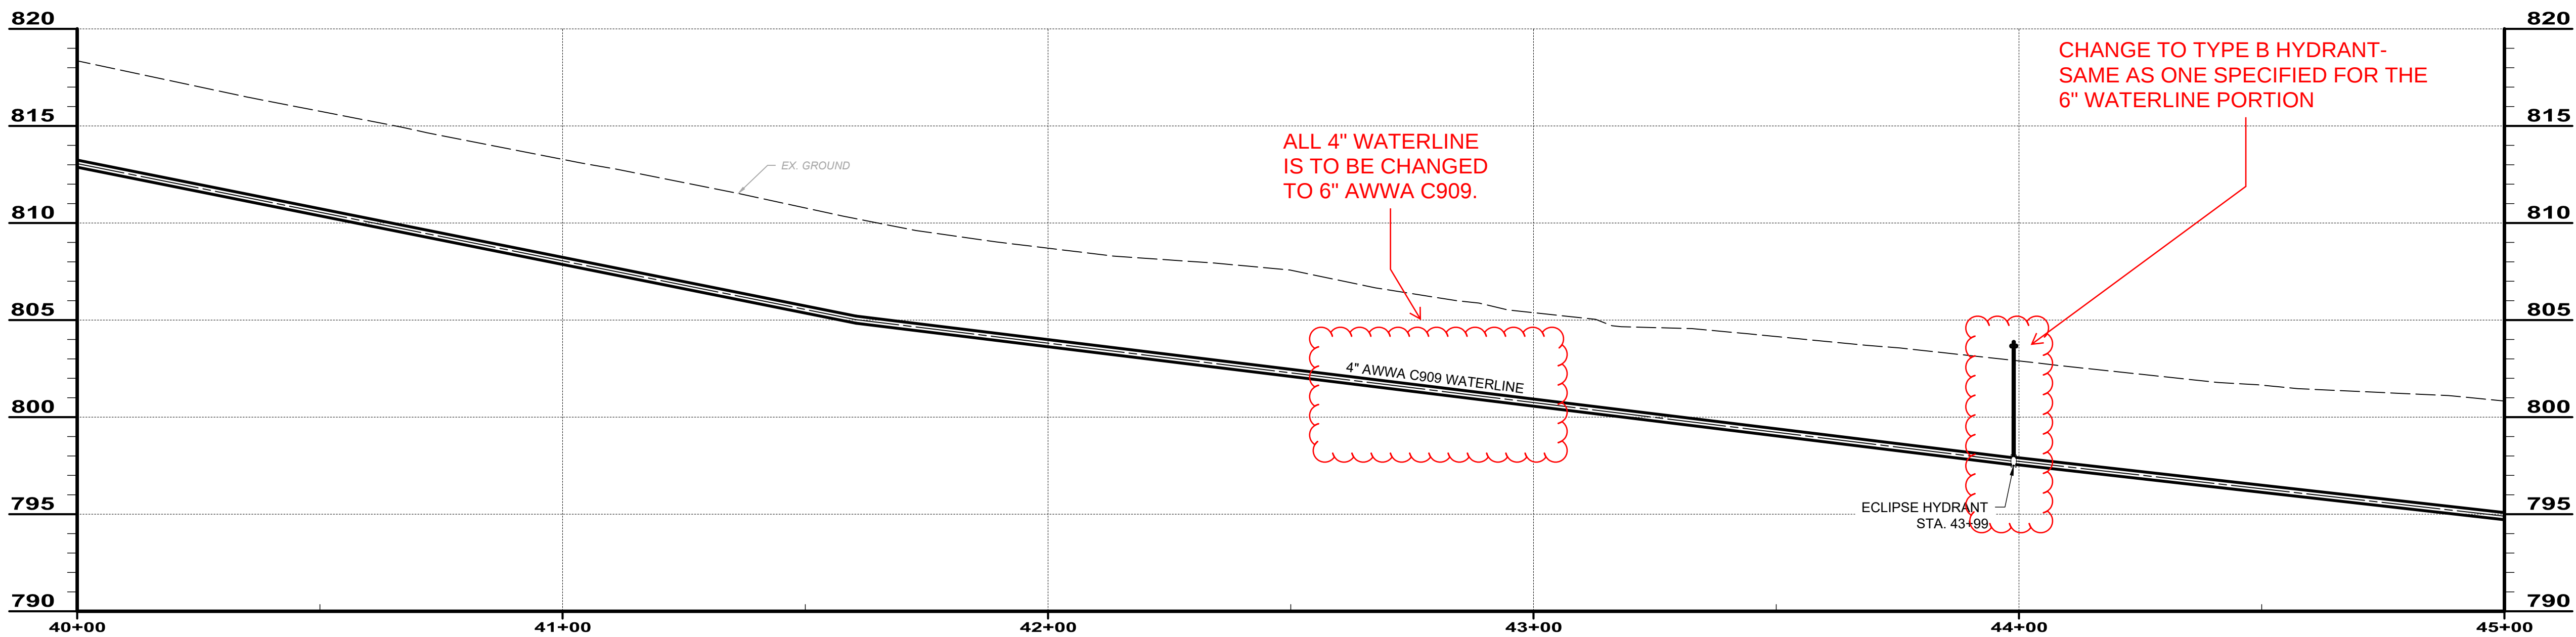

BRANDT ROAD 40+00 TO 45+00

SCALE: HORIZ. 1" = 20'
VERT. 1" = 5'



verdantas

8150 STERLING COURT
MENTOR, OHIO 44060
(440) 851-9000

ISSUED FOR:	REVIEW SET	NO	REVISION	DATE
ISSUE DATE:	6/3/2024	1	Addendum No. 2	9/18/2025
SCALE:	AS NOTED			
DESIGNED BY:	MLB			
DRAWN BY:	MLB			
CHECKED BY:	GBC			


ASHTABULA COUNTY
SOUTH RIVER ROAD WATERLINE EXTENSION

ASHTABULA COUNTY
HARPERSFIELD, OHIO

PLAN AND PROFILE - 10 SERIES

BRANDT ROAD STA. 40+00 TO STA. 45+00

PROJECT NO. 241222	
DISCIPLINE CIVIL	
SHEET NAME PP-25	
SHEET 35	OF 43

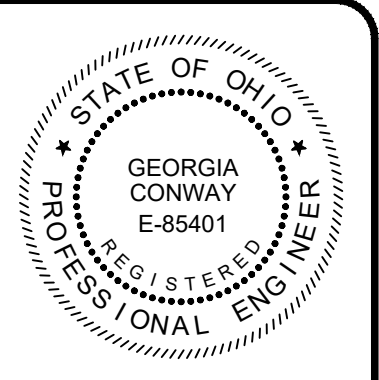

8150 STERLING COURT
MENTOR, OHIO 44060
(440) 951-9000




ISSUED FOR:	REVIEW SET	NO	REVISION	DATE
	6/3/2024	1	Addendum No. 2	9/30/2025
SCALE:	AS NOTED			
DESIGNED BY:	MLB			
DRAWN BY:	MLB			
CHECKED BY:	GBC			

ASHTABULA COUNTY
SOUTH RIVER ROAD WATERLINE EXTENSION

ASHTABULA COUNTY
PLAN AND PROFILE - 10 SERIES

HARPERSFIELD, OHIO
BRANDT ROAD STA. 45+00 TO STA. 50+00



PROJECT NO. 241222	
DISCIPLINE CIVIL	
SHEET NAME PP-26	
SHEET 36	OF 43

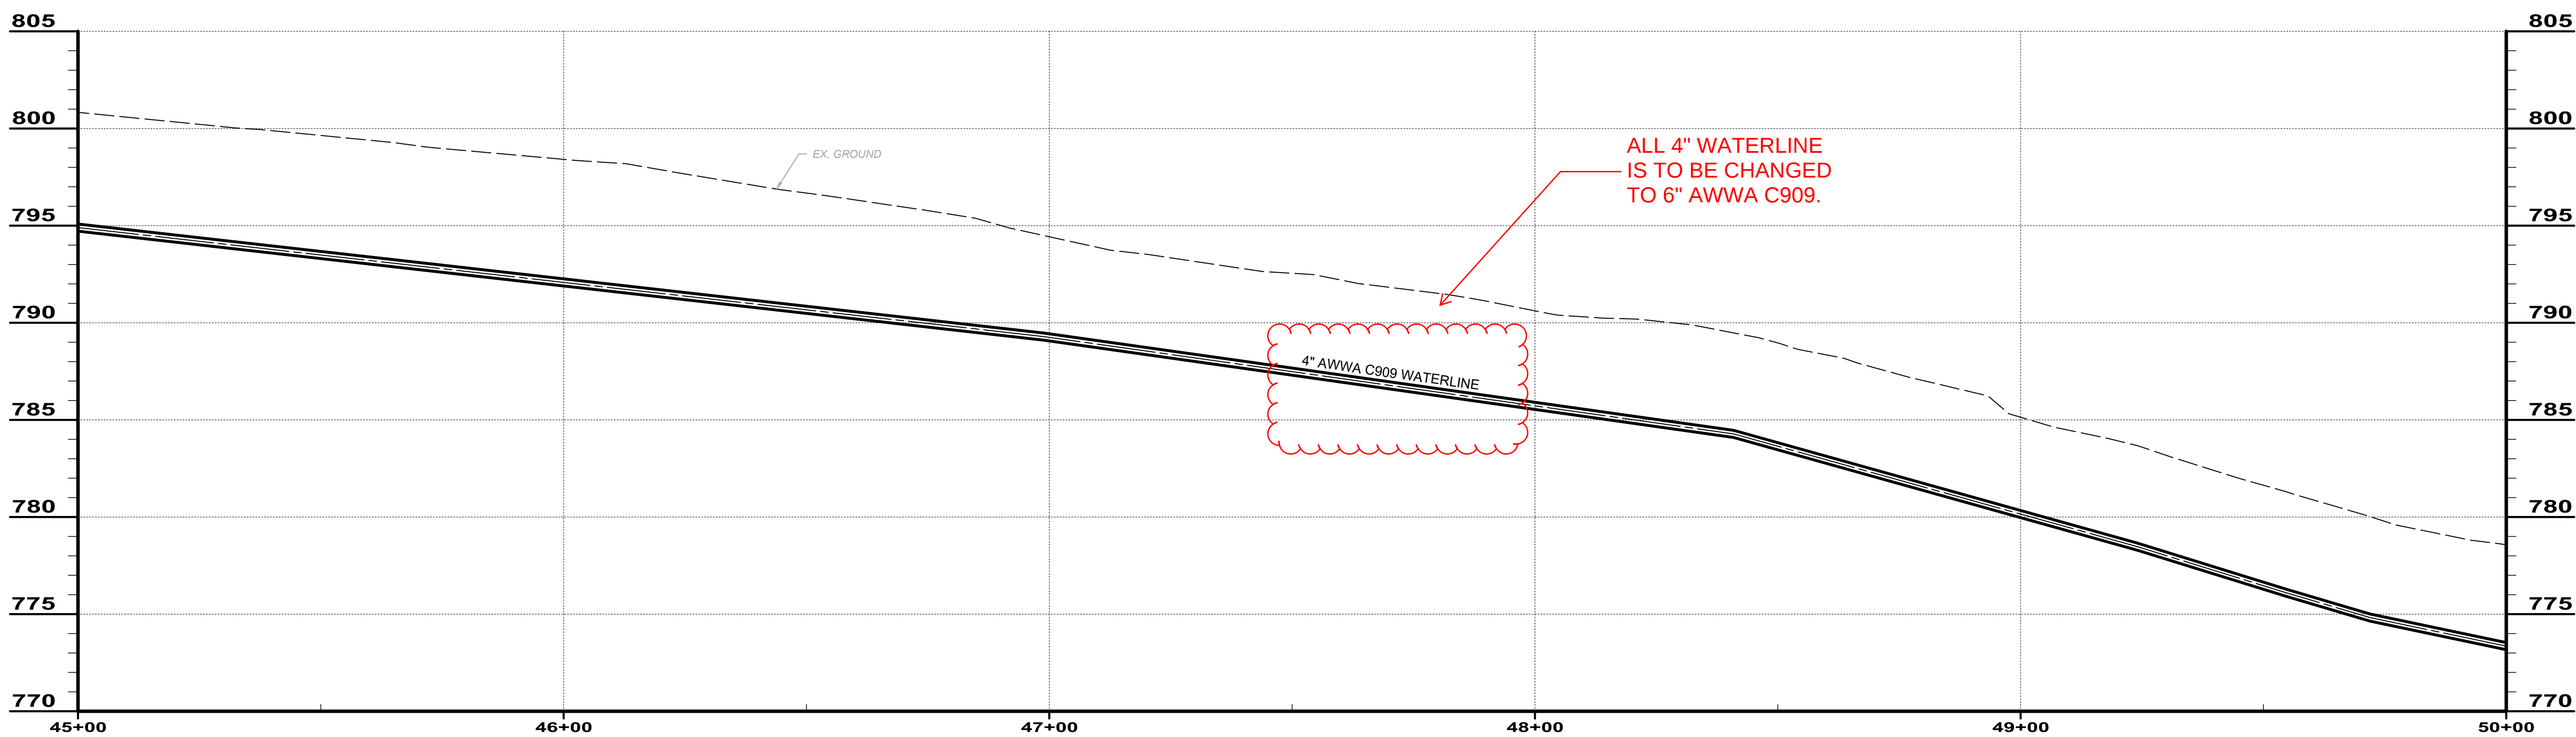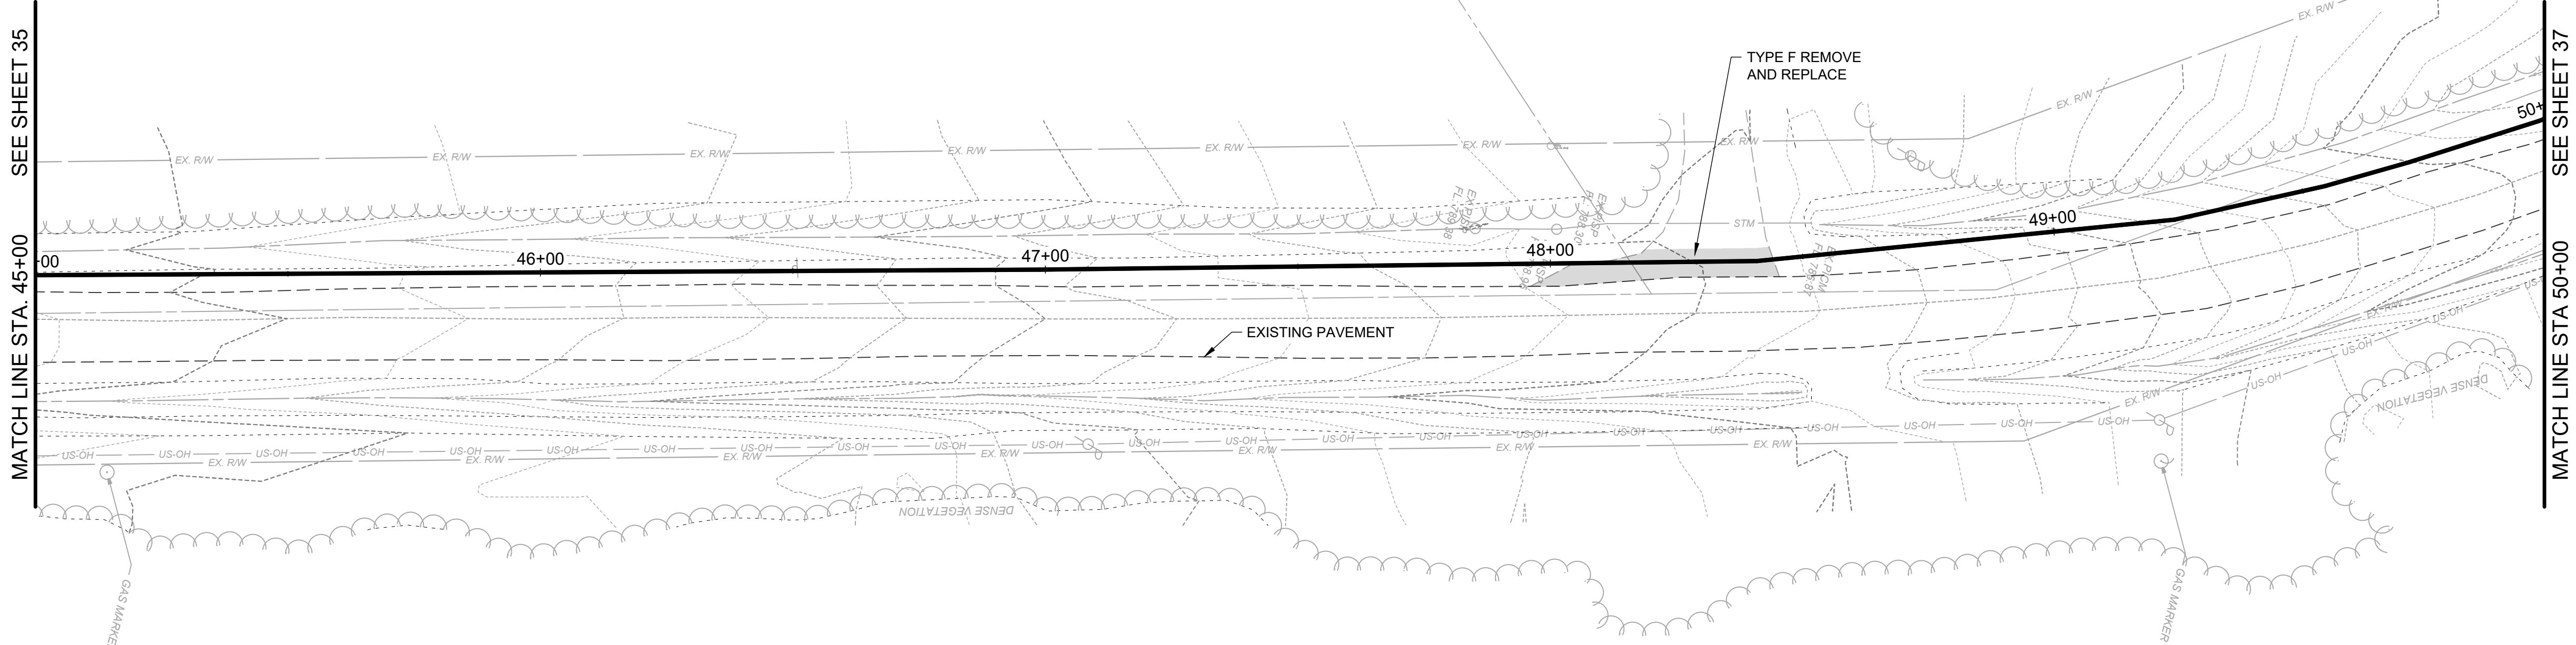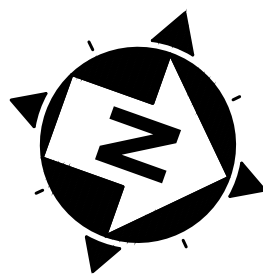

BRANDT ROAD 45+00 TO 50+00

SCALE: HORIZ. 1" = 20'
VERT. 1" = 5'

SEE SHEET 36
MATCH LINE STA. 50+00

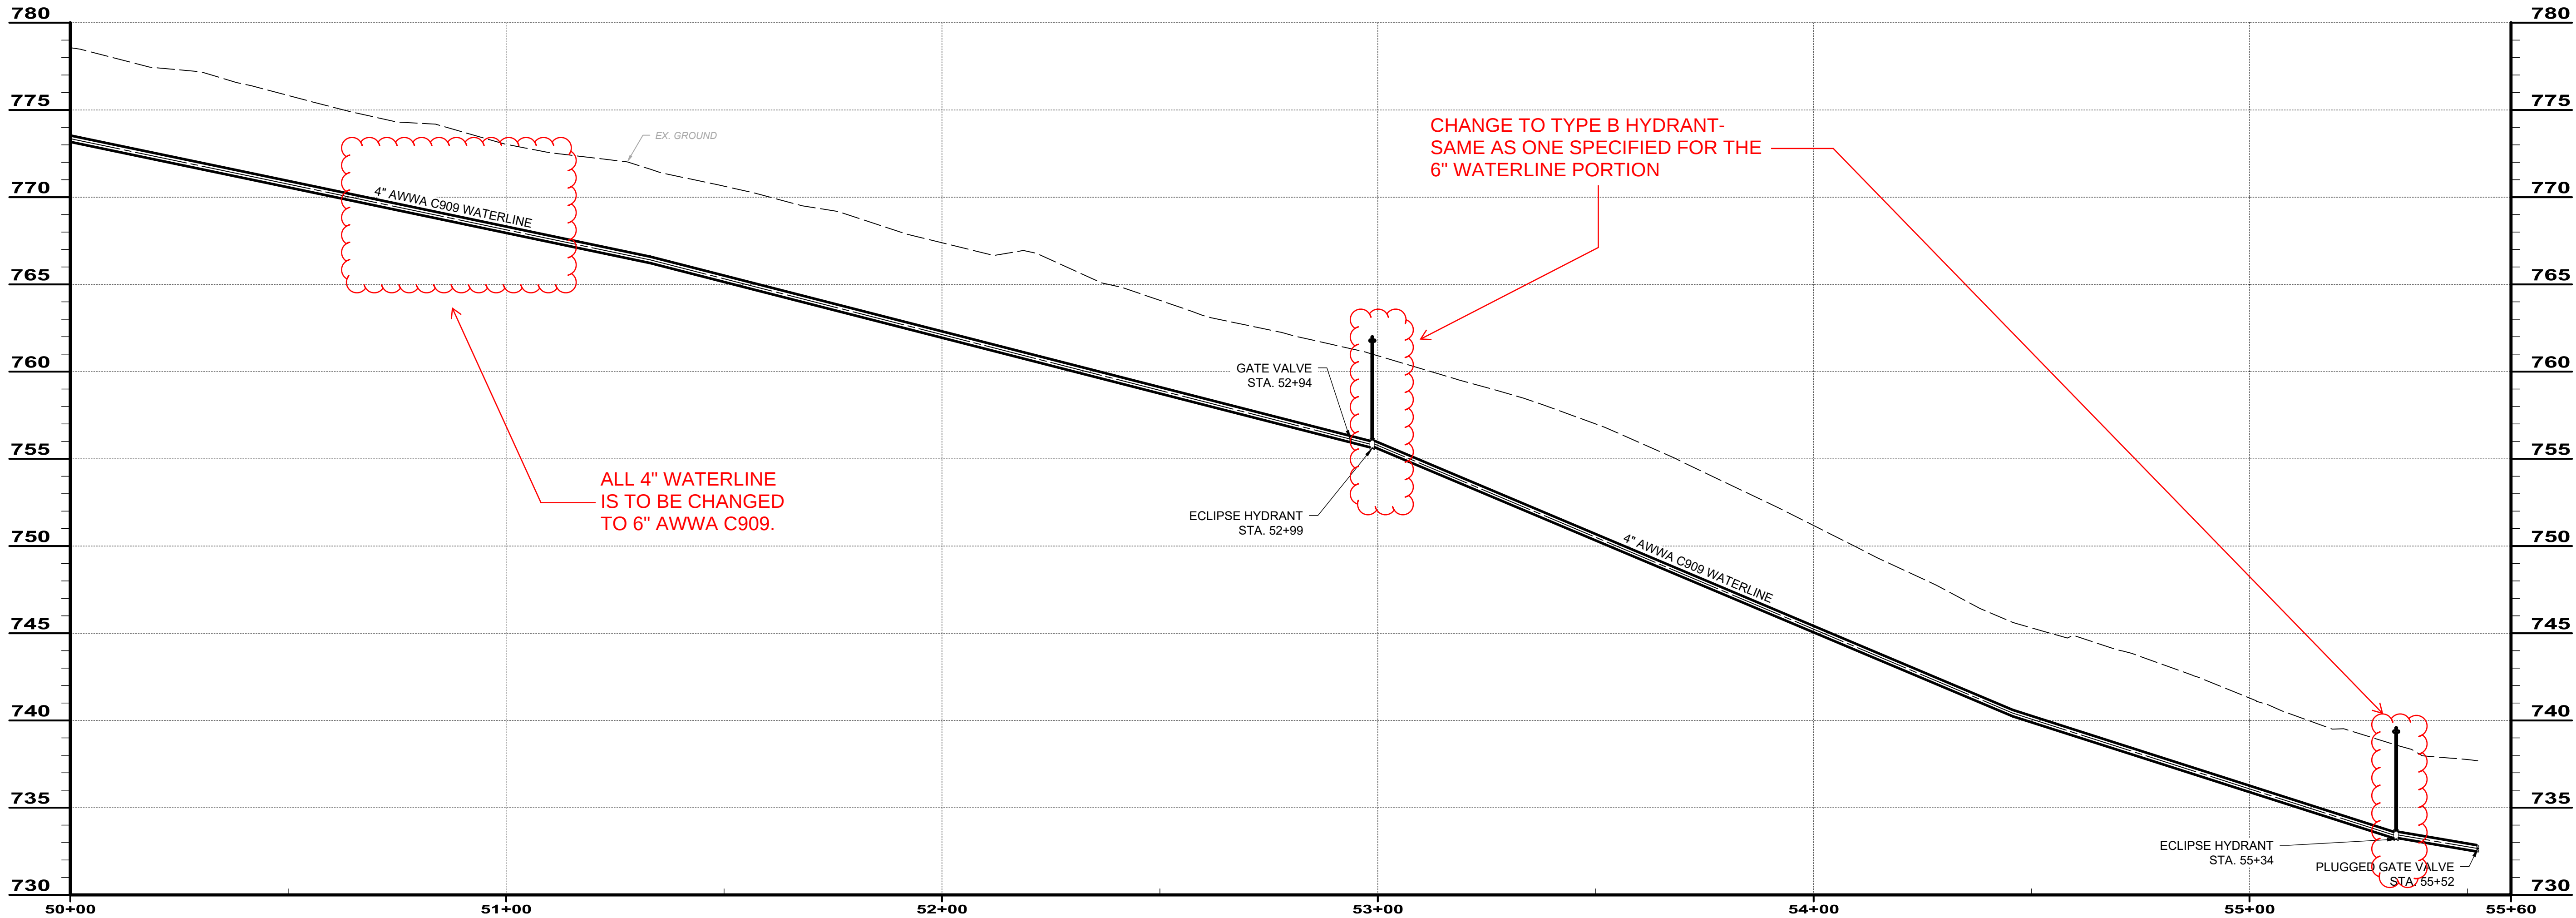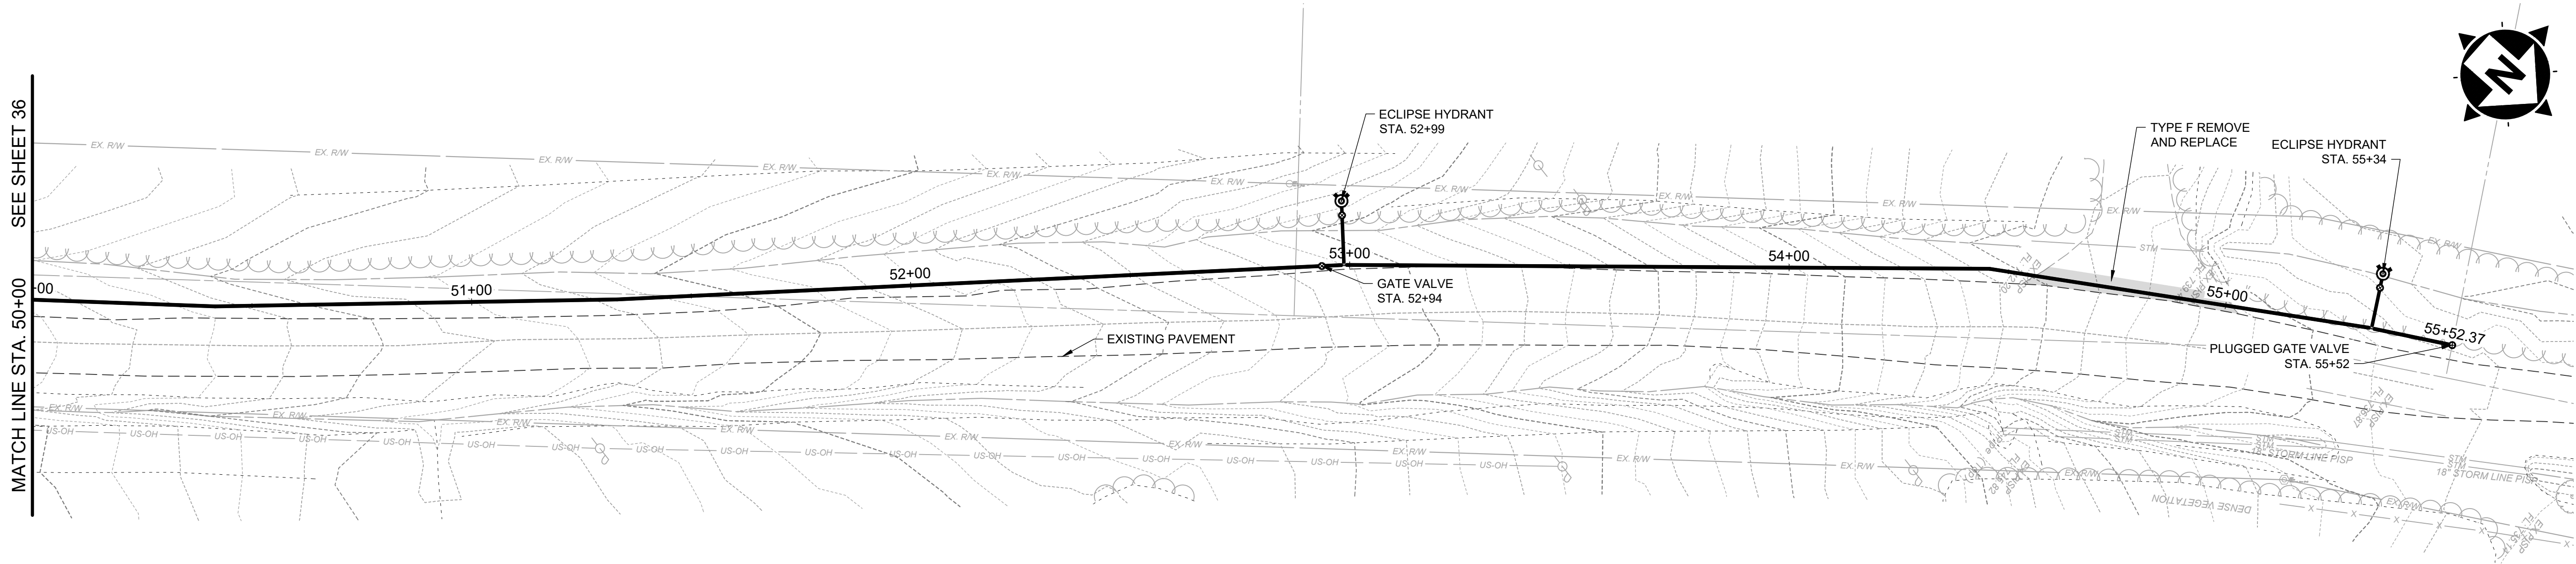

BRANDT ROAD 50+00 TO END

SCALE: HORIZ. 1" = 20'
VERT. 1" = 5'



8150 STERLING COURT
MENTOR, OHIO 44060
(440) 951-9000



ISSUED FOR:	REVIEW SET	NO	REVISION	DATE
6/3/2024	1	Addendum No. 2		9/30/2025
ISSUE DATE:	SCALE:	DESIGNED BY:	MLB	
AS NOTED		DRAWN BY:	MLB	
		CHECKED BY:	GSC	

ASHTABULA COUNTY
SOUTH RIVER ROAD WATERLINE EXTENSION

ASHTABULA COUNTY
HARPERSFIELD, OHIO



PLAN AND PROFILE - 10 SERIES
BRANT ROAD STA. 50+00 TO END

PROJECT NO. 241222	
DISCIPLINE CIVIL	
SHEET NAME PP-27	
SHEET 37	OF 43

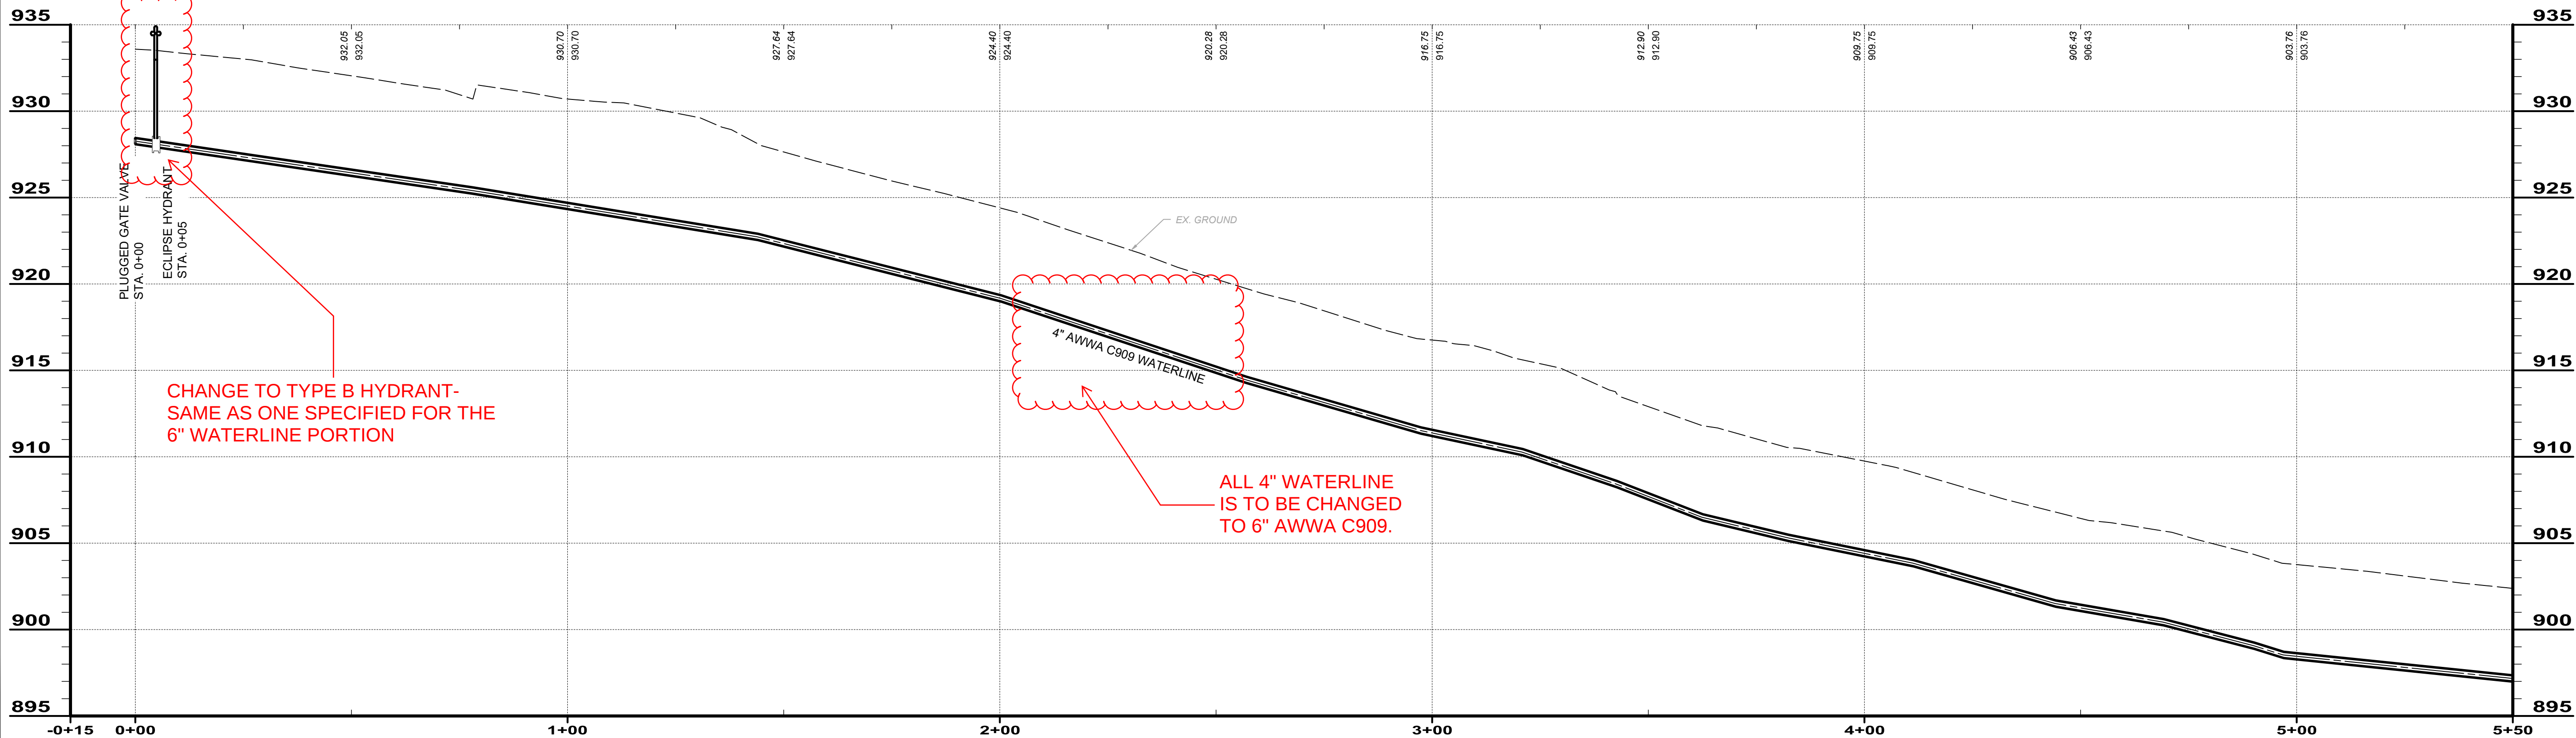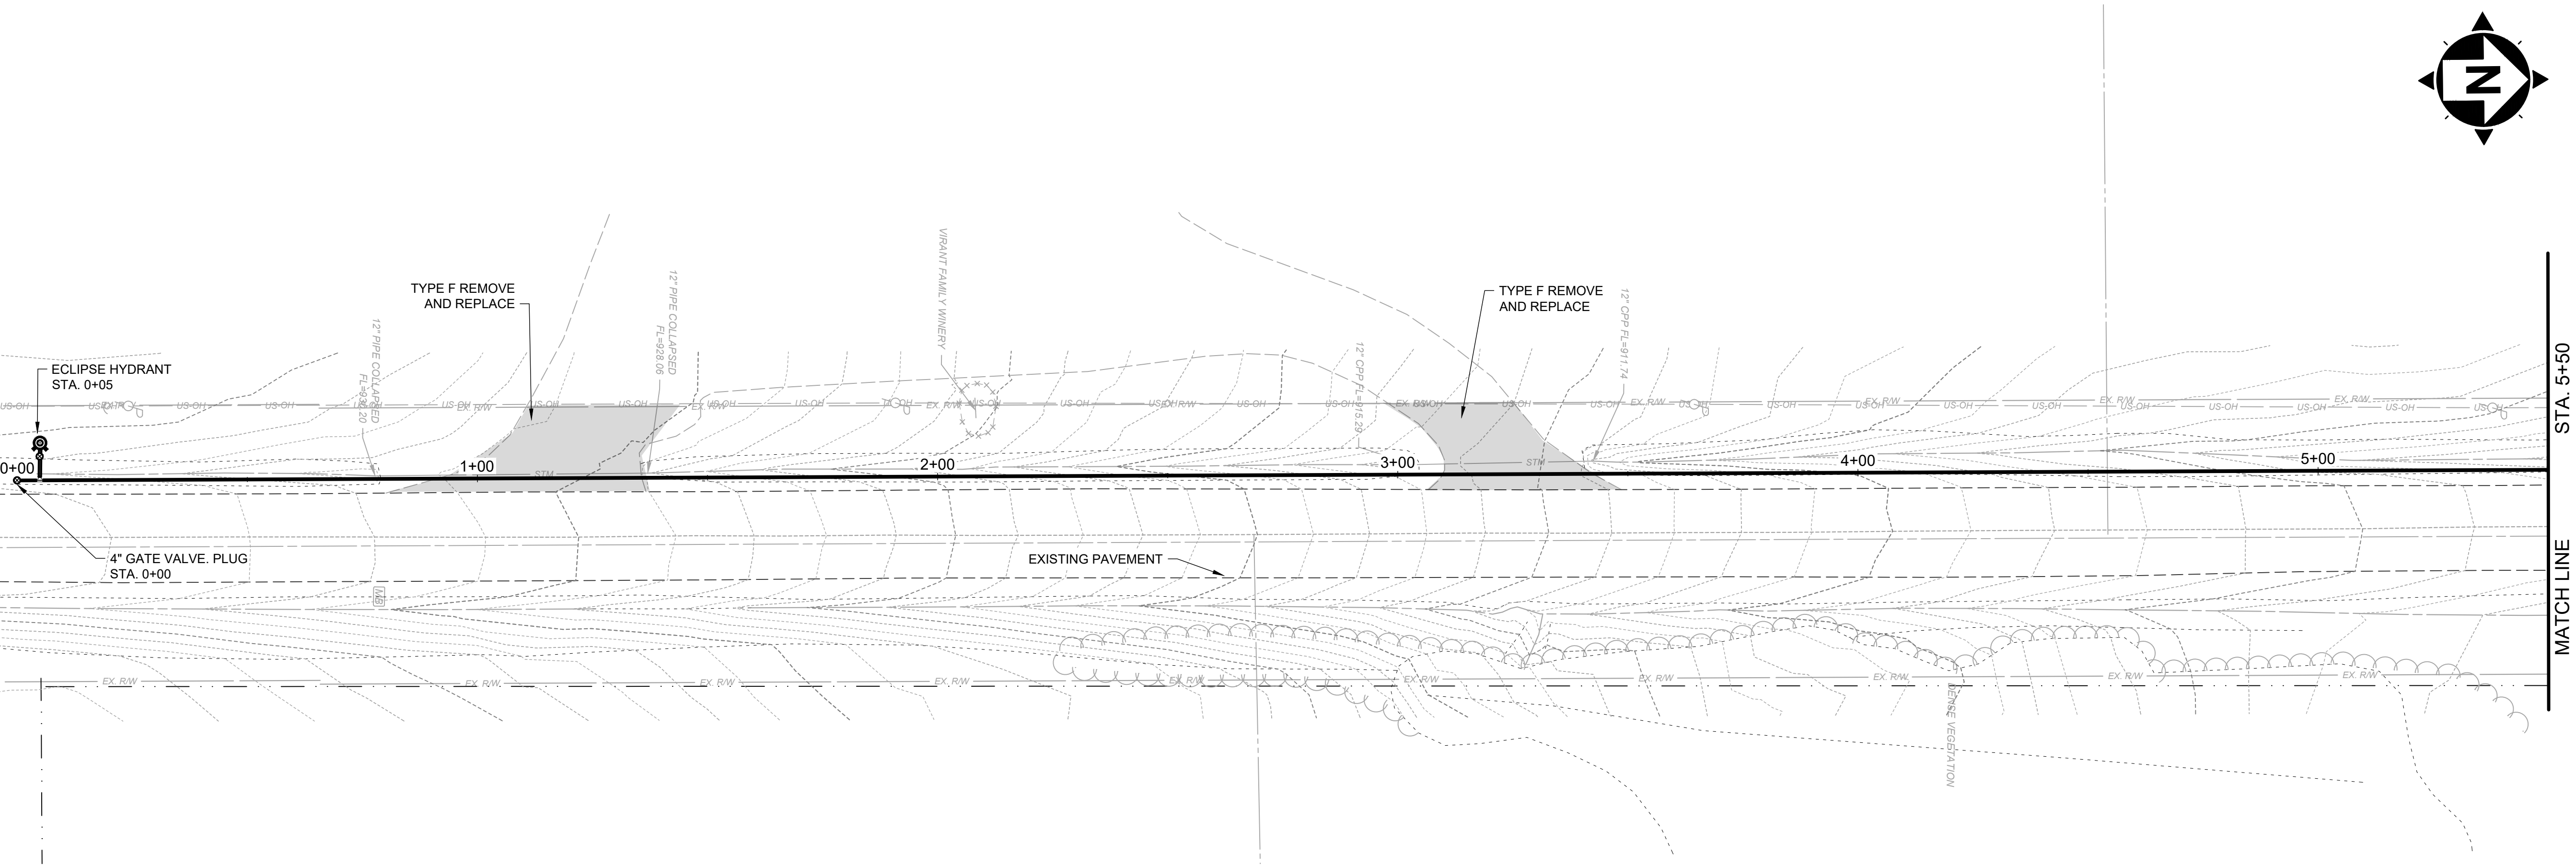

ATKINS ROAD 0+00 TO 5+50

SCALE: HORIZ. 1" = 20'
VERT. 1" = 5'

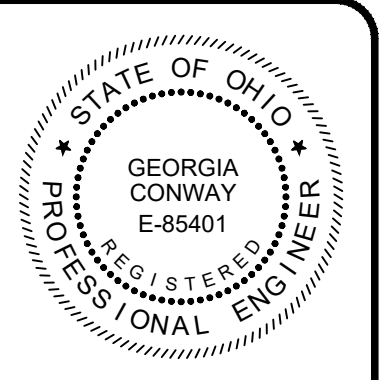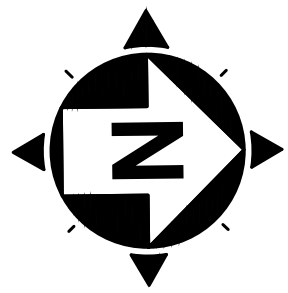

verdantas

8150 STERLING COURT
MENTOR, OHIO 44060
(440) 951-9000


ISSUED FOR:	REVIEW SET	NO	REVISION	DATE
ASHTABULA COUNTY	6/3/2024	1	Addendum No. 2	9/30/2025
ASHTABULA COUNTY	AS NOTED			
ASHTABULA COUNTY	MLB			
ASHTABULA COUNTY	MLB			
ASHTABULA COUNTY	GBC			

ASHTABULA COUNTY
SOUTH RIVER ROAD WATERLINE EXTENSION

ASHTABULA COUNTY
PLAN AND PROFILE - 10 SERIES

ATKINS ROAD STA. 0+00 TO STA. 5+50

PROJECT NO.	241222
DISCIPLINE	CIVIL
SHEET NAME	PP-28
SHEET	OF
38	43

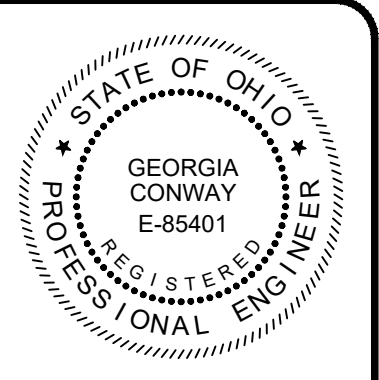

verdantas




8150 STERLING COURT
MENTOR, OHIO 44060
(440) 951-9000

ISSUED FOR:	REVIEW SET	NO	REVISION	DATE
		1	Addendum No. 2	9/30/2025
ISSUE DATE:	6/3/2024			
SCALE:	AS NOTED			
DESIGNED BY:	MLB			
DRAWN BY:	MLB			
CHECKED BY:	GBC			

ASHTABULA COUNTY
SOUTH RIVER ROAD WATERLINE EXTENSION

ASHTABULA COUNTY
PLAN AND PROFILE - 10 SERIES
ATKINS ROAD STA. 5+50 TO STA. 11+00




PROJECT NO.	241222
DISCIPLINE	CIVIL
SHEET NAME	PP-29
SHEET	OF
39	43

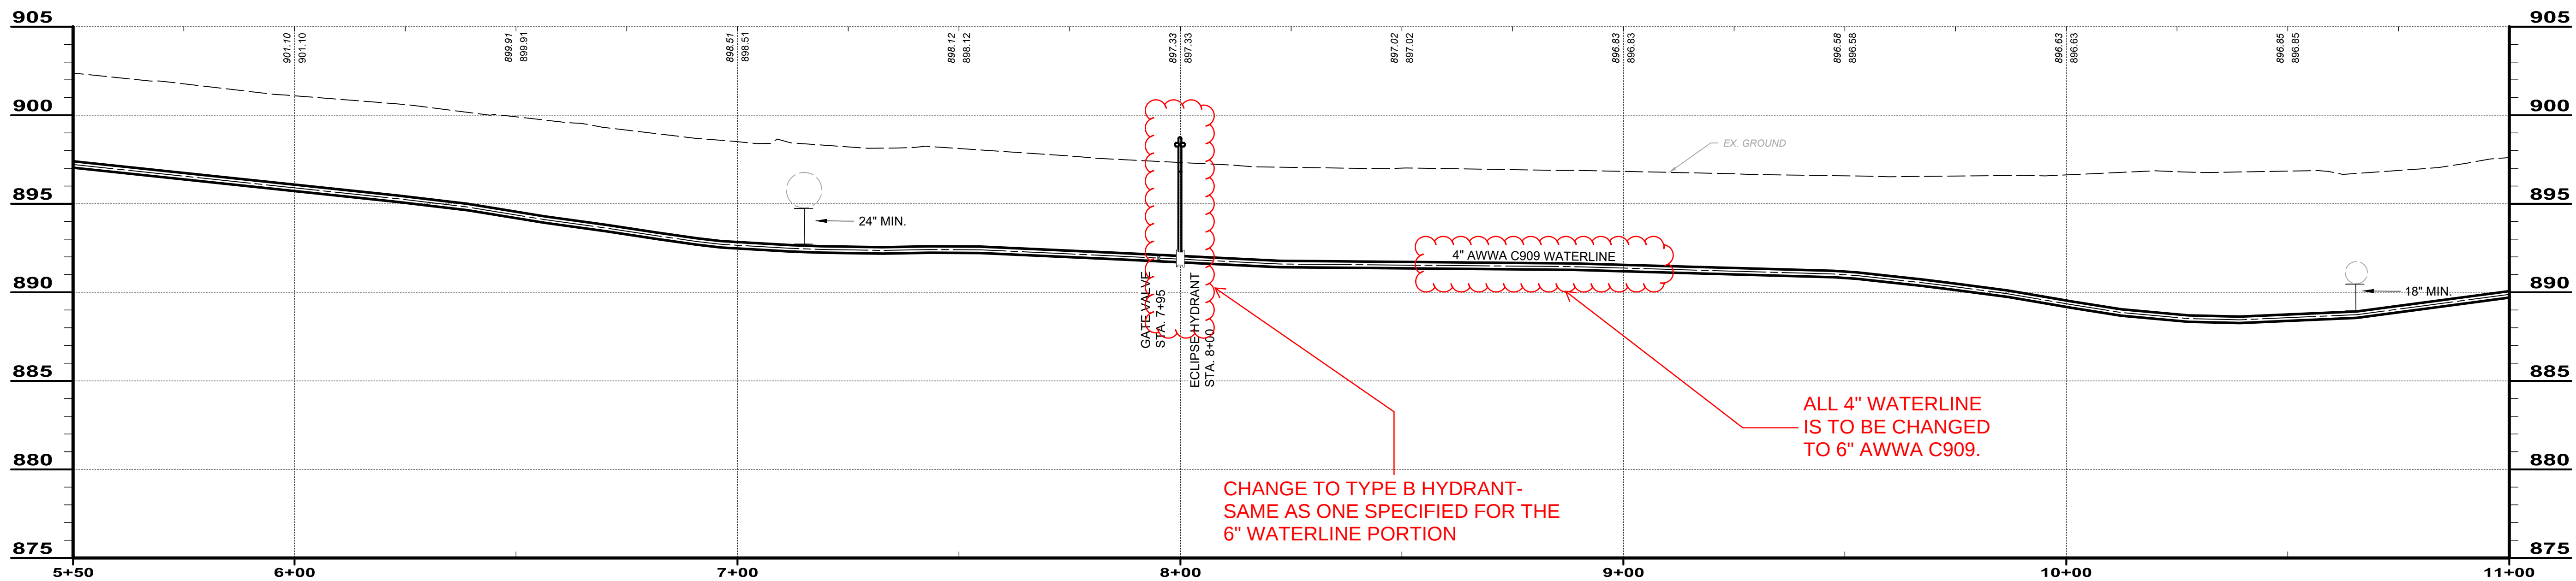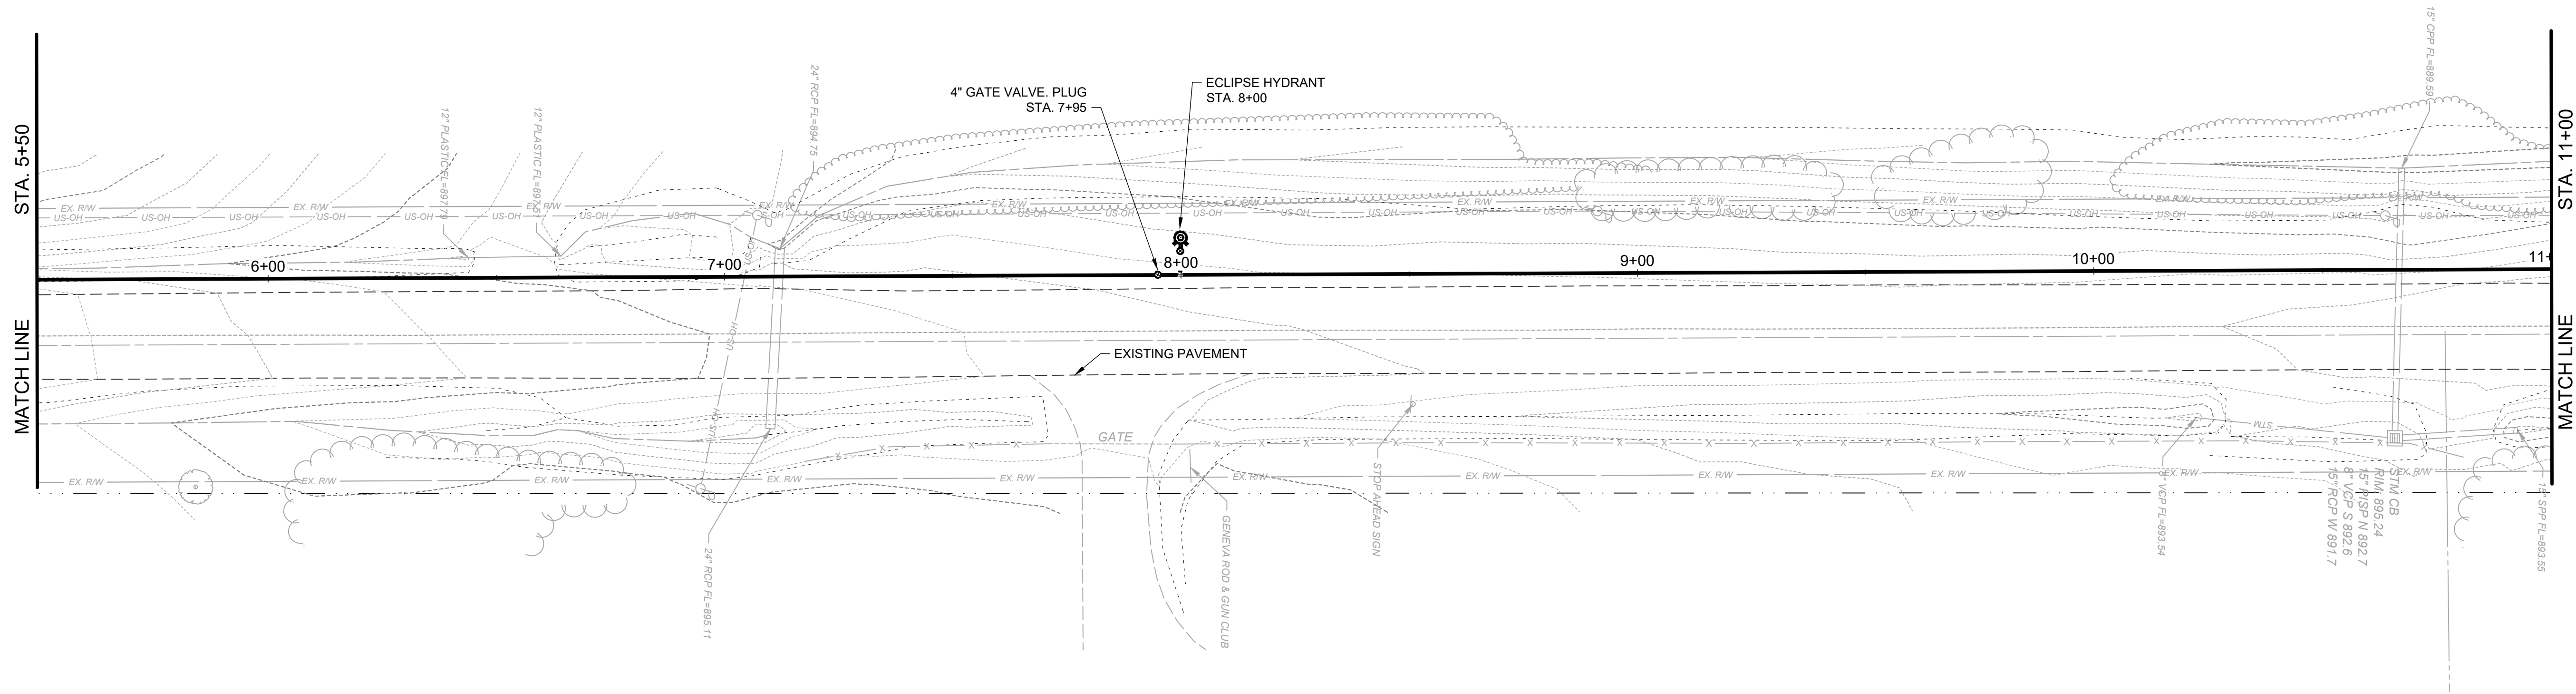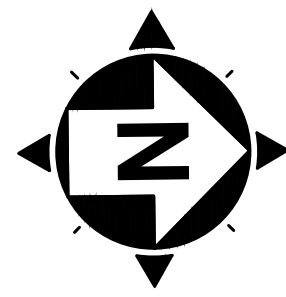


ATKINS ROAD 5+50 TO 11+00

SCALE: HORIZ. 1" = 20'
VERT. 1" = 5'

CONTRACT B, PART B1 ENDS

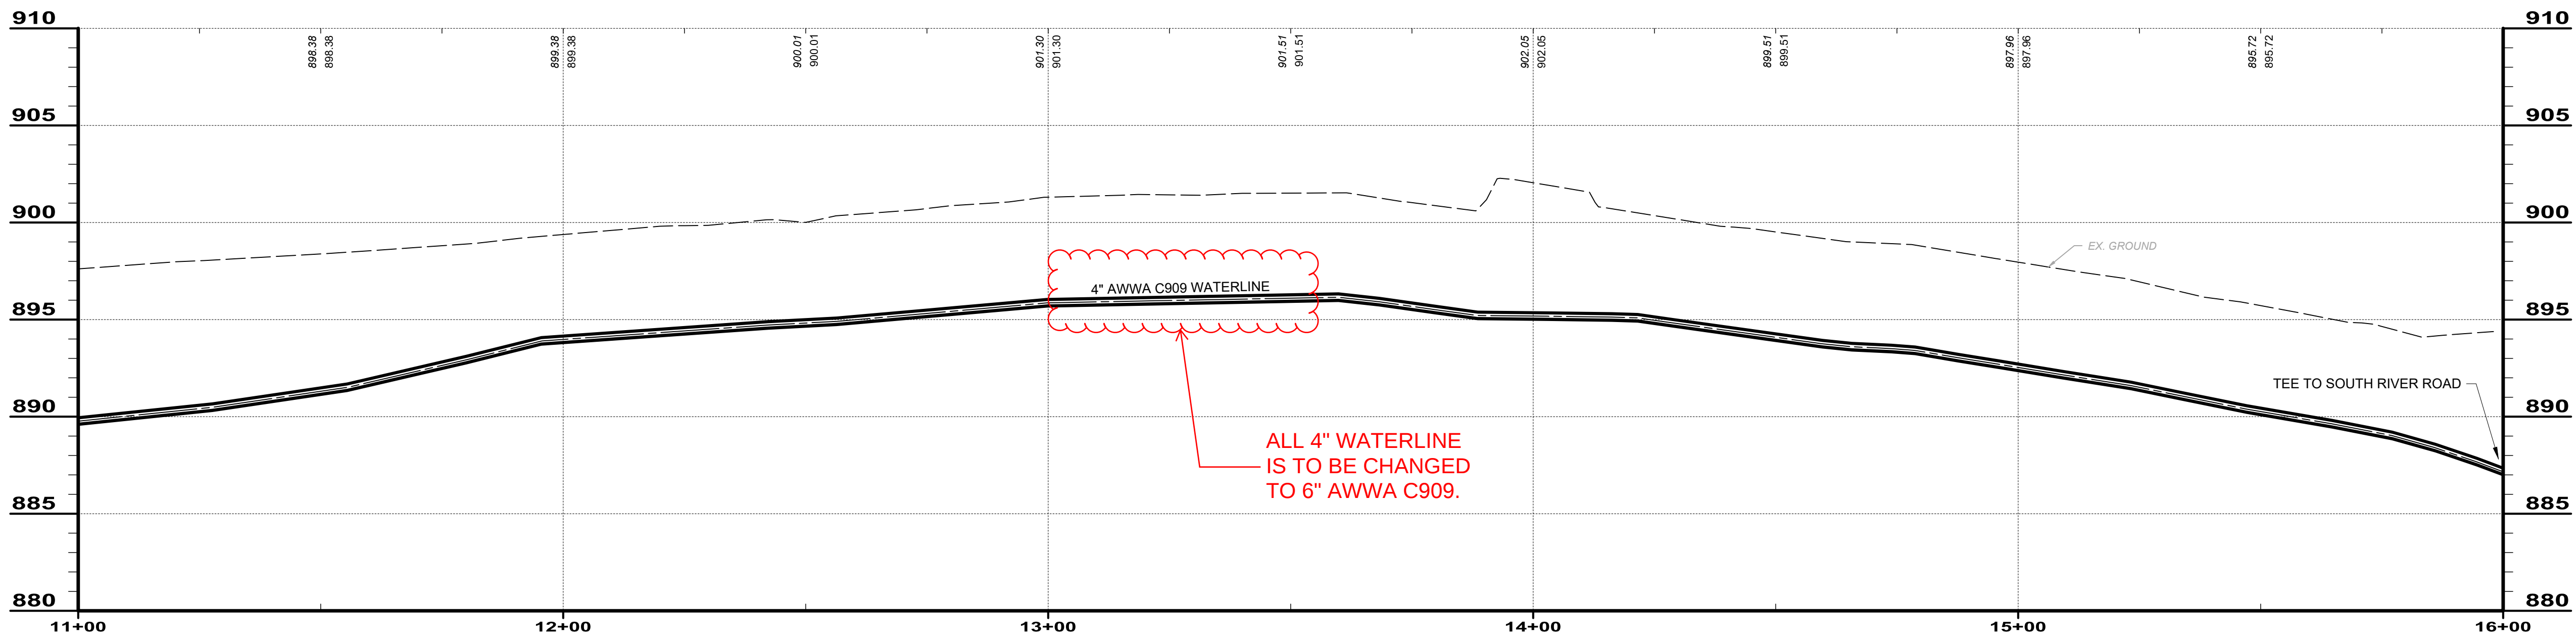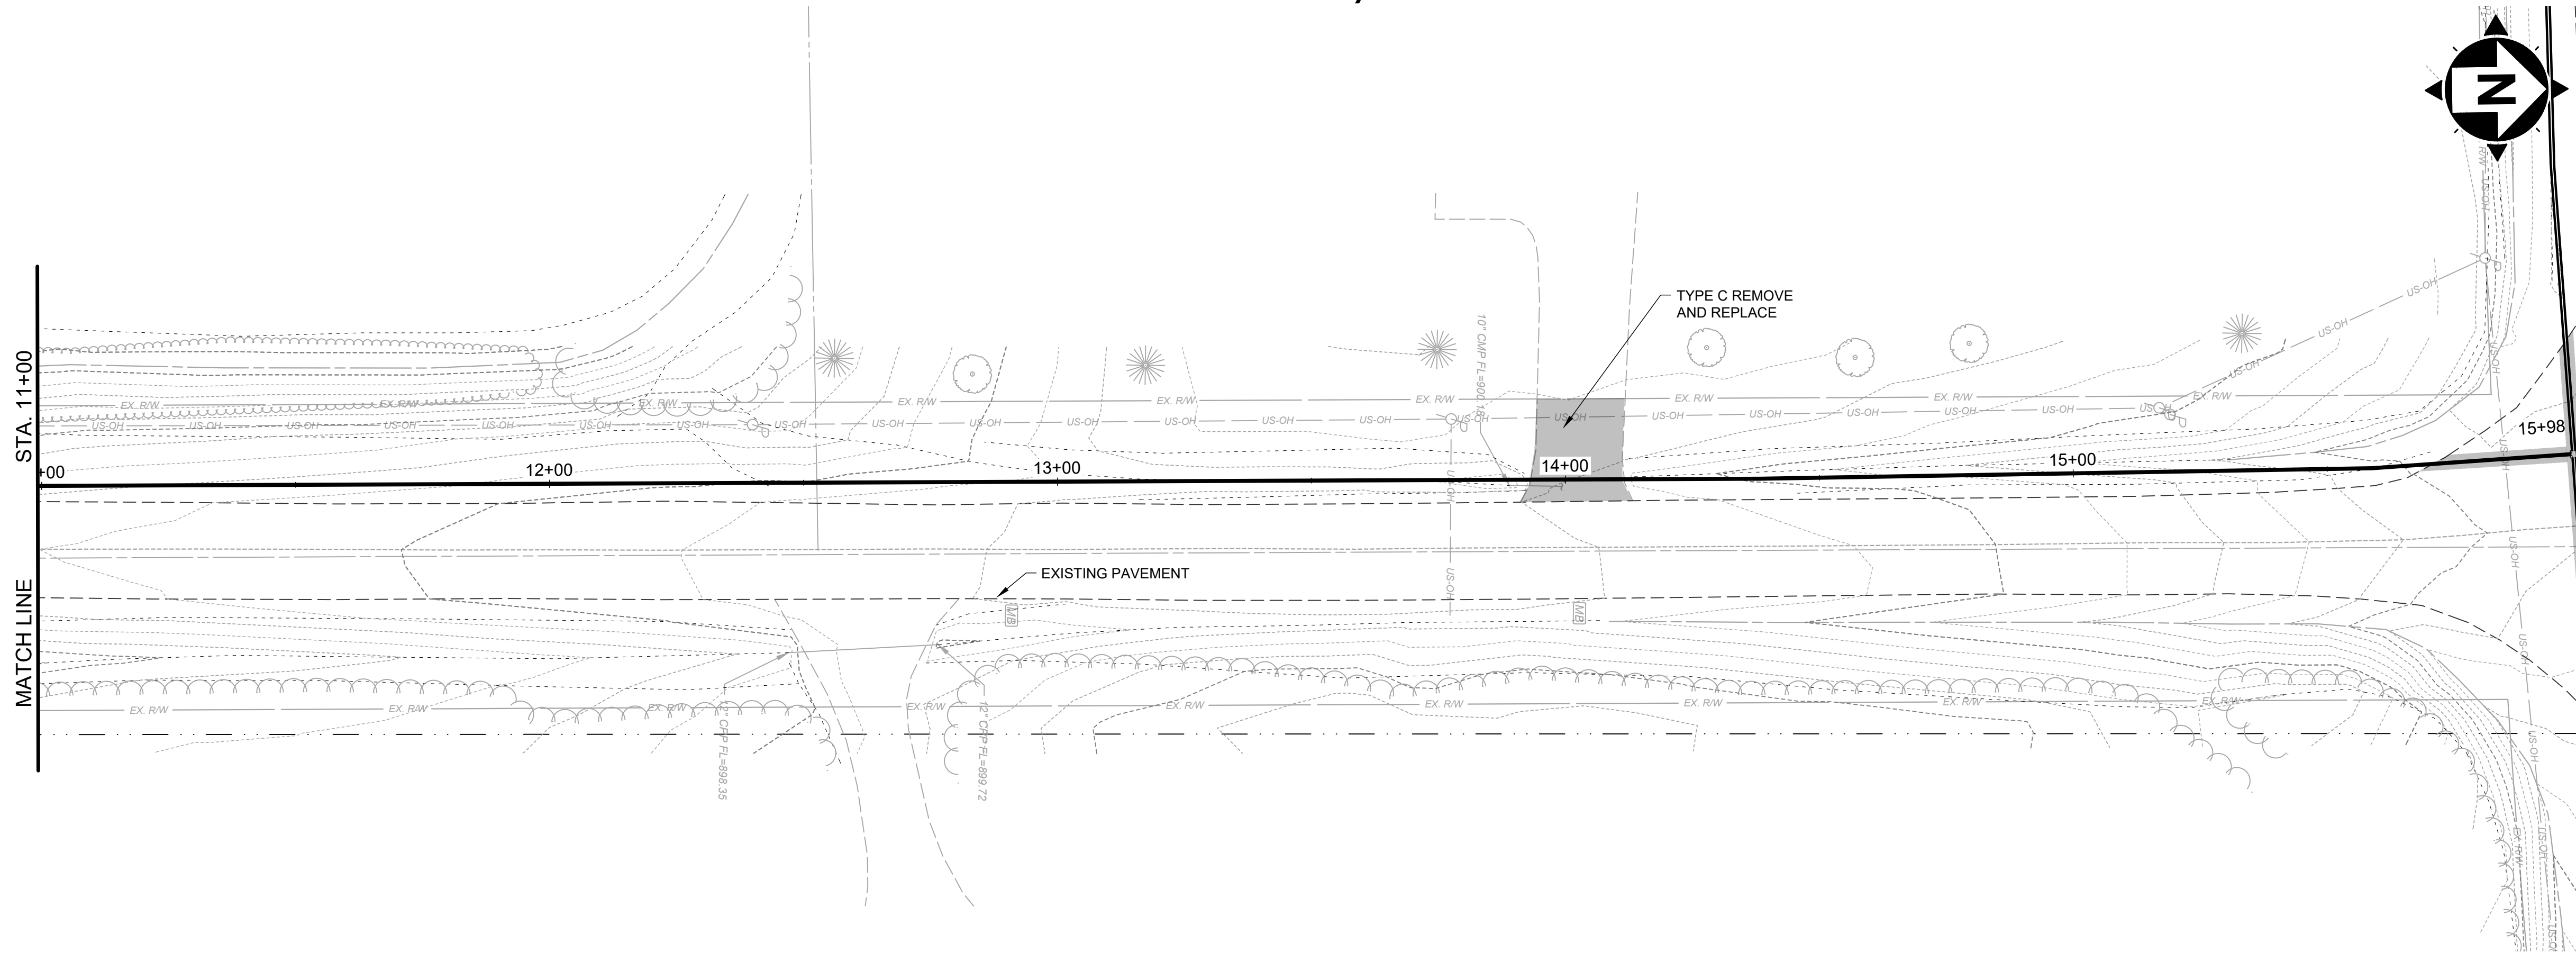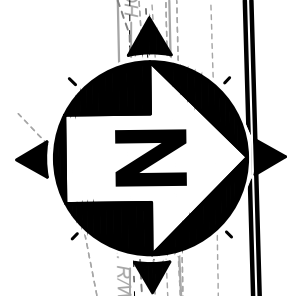

SCALE: HORIZ. 1" = 20'
VERT. 1" = 5'

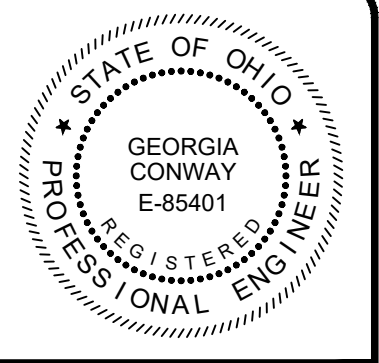

8150 STERLING COURT
MENTOR, OHIO 44060
(440) 851-9000

ISSUED FOR:	REVIEW SET	NO	REVISION	DATE
ISSUE DATE:	6/3/2024	1	Addendum No. 2	9/30/2025
SCALE:	AS NOTED			
DESIGNED BY:	MLB			
DRAWN BY:	MLB			
CHECKED BY:	GSC			

ASHTABULA COUNTY
SOUTH RIVER ROAD WATERLINE EXTENSION

ASHTABULA COUNTY
PLAN AND PROFILE - 10 SERIES

HARPERSFIELD, OHIO
ATKINS ROAD STA. 11+00 TO END

PROJECT NO.	241222
DISCIPLINE	CIVIL
SHEET NAME	PP-30
SHEET	OF
40	43