

RICHLAND TOWNSHIP  
TOWNSHIP ROAD 281, METHODIST RIDGE ROAD  
(SITE 1)  
SLIP REPAIR

RICHLAND TOWNSHIP, BELMONT COUNTY, OHIO

PROJECT DESCRIPTION

THIS PROJECT CONSISTS OF THE INSTALLATION OF A SOLDIER PILE RETAINING WALL WITH PLUG PILES ALONG A PORTION OF TOWNSHIP ROAD 281 (METHODIST RIDGE ROAD) WHERE SLOPE FAILURE HAS OCCURRED.

2023 SPECIFICATIONS

THE STANDARD SPECIFICATIONS OF THE STATE OF OHIO, DEPARTMENT OF TRANSPORTATION INCLUDING CHANGES AND SUPPLEMENTAL SPECIFICATIONS LISTED IN THE PROPOSAL SHALL GOVERN THIS IMPROVEMENT.



0 250 500 1000  
SCALE IN FEET



0 500 1000 2000  
SCALE IN FEET

THE STANDARD DRAWINGS LISTED ON THESE PLANS SHALL BE CONSIDERED A PART THEREOF

STANDARD CONSTRUCTION DRAWINGS		SUPPLEMENTAL SPECIFICATIONS
ODOT STANDARD CONSTRUCTION DRAWINGS		
MT-101.60	1/20/17	
MT-105.10	7/19/13	
MGS-2.1	1/9/18	
MGS-4.1	1/20/17	

PLANS PREPARED BY:

verdantas

Verdantas, LLC. Phone: (740) 217-7685  
156 Woodrow Avenue, St. 3 Fax: (614) 793-9070  
St. Clairsville, OH 43950 www.verdantas.com



RICHLAND TOWNSHIP ~ BELMONT COUNTY ~ OHIO  
SLIP REPAIR PLANS FOR  
METHODIST RIDGE ROAD  
(SITE 1)  
TITLE SHEET

APPLICATION NO.  
DATE: 2025-05-15  
SCALE: AS NOTED  
SHEET: 1

STATE OF OHIO  
ALLIANCE  
SMITH JR.  
E-71838  
REGISTERED  
PROFESSIONAL ENGINEER  
STATE: OHIO P.E. 71835

No.	REVISION	CHK'D BY DATE	DESIGNED BY
			CJG
			DRAWN BY:
			CJG / LAF
			CHECKED BY:
			AJS
			PROJECT NO.
-			30038

verdantas  
156 WOODROW AVENUE  
ST. CLAIRSVILLE, OH 43950-1187  
TEL 740.217.7685  
FAX 614.360.0023



GENERAL NOTES:

WORK LIMITS

THE WORK LIMITS SHOWN ON THESE PLANS ARE FOR THE PHYSICAL CONSTRUCTION ONLY. PROVIDE THE INSTALLATION AND OPERATION OF ALL WORK ZONE TRAFFIC CONTROL AND WORK ZONE TRAFFIC CONTROL DEVICES REQUIRED BY THESE PLANS WHETHER INSIDE OR OUTSIDE THESE WORK LIMITS.

CONSTRUCTION NOISE

ACTIVITIES AND LAND USE ADJACENT TO THIS PROJECT MAY BE AFFECTED BY CONSTRUCTION NOISE. IN ORDER TO MINIMIZE ANY ADVERSE CONSTRUCTION NOISE IMPACTS, DO NOT OPERATE POWER-OPERATED CONSTRUCTION-TYPE DEVICES BETWEEN THE HOURS OF 7:00PM AND 7:00AM. IN ADDITION, DO NOT OPERATE AT ANY TIME ANY DEVICE IN SUCH A MANNER THAT THE NOISE CREATED SUBSTANTIALLY EXCEEDS THE NOISE CUSTOMARILY AND NECESSARILY ATTENDANT TO THE REASONABLE AND EFFICIENT PERFORMANCE OF SUCH EQUIPMENT.

CLEARING AND GRUBBING

ALTHOUGH THERE ARE NO TREES OR STUMPS SPECIFICALLY MARKED FOR REMOVAL WITHIN THE LIMITS OF THE PROJECT, A LUMP SUM QUANTITY IS INCLUDED IN THE ESTIMATED QUANTITIES FOR ITEM 201, CLEARING AND GRUBBING. ALL PROVISIONS AS SET FORTH IN THE SPECIFICATIONS UNDER UNDER THIS ITEM ARE INCLUDED IN THE LUMP SUM PRICE BID FOR ITEM 201 - CLEARING AND GRUBBING.

SURVEYS

THE CONTRACTOR SHALL BE RESPONSIBLE FOR PERFORMING ALL DETAIL SURVEYS NEEDED FOR CONSTRUCTION.

SEQUENCE OF CONSTRUCTION

THE FOLLOWING GENERAL SEQUENCE SHALL BE USED TO CONSTRUCT THE PROPOSED RETAINING WALLS:

1. CLOSE A PORTION OF METHODIST RIDGE ROAD.
2. INSTALL SOLDIER PILES FROM 1 TO 36.
3. INSTALL PLUG PILES FROM A TO II.
4. INSTALL CONCRETE LAGGING.
5. BACKFILL AREAS INDICATED IN PLANS.
6. RECONSTRUCT ROADWAY SURFACE TO THE LIMITS SHOWN ON THE PLANS.
7. OPEN METHODIST RIDGE ROAD TO TRAFFIC.

DESIGN SPECIFICATIONS:

ITEM 524 - DRILLED SHAFTS, 36” DIAMETER, INTO BEDROCK, AS PER PLAN

ITEM 524 - DRILLED SHAFTS, 24” DIAMETER, ABOVE BEDROCK, AS PER PLAN

ITEM 524 - DRILLED SHAFTS, 36” DIAMETET. ABOVE BEDROCK, AS PER PLAN

THIS WORK CONSISTS OF FURNISHING AND INSTALLING DRILLED SHAFTS FOR SOLDIER PILES AND PLUG PILES. THE SOLDIER PILES ARE REINFORCED WITH STEEL H-PILES INSTEAD OF REINFORCING STEEL CAGES. FURNISH AND INSTALL DRILLED SHAFTS IN ACCORDANCE WITH ODOT CMS ITEM 524 EXCEPT AS MODIFIED AND SUPPLEMENTED BELOW.

EXCAVATE THE HOLE FOR THE DRILLED SHAFTS WITHIN 3 INCHES OF THE PLAN LOCATION. IF FIELD CONDITIONS INDICATE GREATER DEPTHS, NOTIFY THE ENGINEER FOR FURTHER EVALUATION.

PLACE THE STEEL H-PILE WITHIN THE HOLE SO IT IS VERTICAL AND NOT INCLINED MORE THAN 1” BETWEEN THE TOP AND BOTTOM. PLACE THE STEEL H-PILE SO THAT THE FLANGES ARE PARALLEL TO THE CENTERLINE OF CONSTRUCTION. DO NOT ALLOW THE ORIENTATION OF THE FLANGES TO VARY BY MORE THAN 10 DEGREES. SUPPORT THE STEEL H-PILE SO THAT IT DOES NOT MOVE DURING CONCRETE PLACEMENT.

USE CLASS S CONCRETE ACCORDING TO ODOT CMS ITEM 511. PLACE CONCRETE TO THE ELEVATION SHOWN ON THE PLANS. THE CONTRACTOR MAY PLACE CONCRETE USING THE FREE FALL METHOD PROVIDED THE DEPTH OF WATER IS LESS THAN 6 INCHES AND THE CONCRETE FALLS WITHOUT STRIKING THE SIDES OF THE HOLE. POURING CONCRETE ALONG THE WEB OF THE STEEL H-PILE IS ACCEPTABLE.

CHECK THE POSITION, VERTICAL ALIGNMENT AND ORIENTATION OF THE STEEL H-PILE IMMEDIATELY AFTER CONCRETE PLACEMENT. MAKE CORRECTIONS AS NECESSARY TO MEET THE ABOVE TOLERANCES.

PAYMENT FOR THIS ITEM INCLUDES CONSTRUCTING THE DRILLED SHAFTS, INCLUDING FURNISHING AND PLACING CONCRETE.

METHOD OF MEASUREMENT: THE ENGINEER WILL MEASURE DRILLED SHAFTS INTO BEDROCK, AS PER PLAN, AND DRILLED SHAFTS ABOVE BEDROCK, AS PER PLAN, ALONG THE AXIS OF THE DRILLED SHAFT FROM THE TOP OF THE SHAFT TO THE TOP OF BEDROCK AND FROM THE TOP OF BEDROCK TO THE BOTTOM OF THE DRILLED SHAFT, AS DETERMINED BY THE ENGINEER.

ITEM 507 - STEEL PILES, MISC.: HP18X157

THIS WORK CONSISTS OF FURNISHING AND PLACING STEEL SOLDIER PILES INTO DRILLED HOLES. FURNISH STEEL H-PILES CONSISTING OF STRUCTURAL STEEL MEMBERS THAT MEET THE PLAN REQUIREMENTS AND CONFORM TO ASTM A572, GRADE 50. DO NOT FIELD WELD OR SPLICE STEEL H-PILES.

MEASUREMENT FOR PAYMENT WILL BE LIMITED TO THE DISTANCE BETWEEN THE TOP AND BOTTOM OF STEEL MEMBER, AS DETERMINED BY THE ENGINEER. PAYMENT WILL BE MADE FOR STEEL H-PILES AT THE CONTRACT UNIT PRICE PER FT OF ITEM 507 STEEL PILES MISC.: SOLDIER PILES - HP16X121

DRILLED SHAFT SEQUENCE OF INSTALLATION

THE INSTALLATION SEQUENCE SHALL BE SUCH THAT NO DRILLED SHAFT IS INSTALLED ADJACENT TO EITHER AN OPEN DRILLED SHAFT EXCAVATION OR A DRILLED SHAFT IN WHICH THE CONCRETE HAS LESS THAN A 48 HOUR CURE. INSTALLING THE SHAFTS IN AN ALTERNATING SEQUENCE OR ANY OTHER SEQUENCE THAT MEETS THE CRITERIA IS PERMISSIBLE.

PROTECTION OF UNATTENDED OPEN SHAFTS:

CARE SHALL BE EXEROISED AS TO COVER UNATTENDED OPEN SHAFTS. TEMPORARY COVERS SHALL BE OF ADEQUATE STRENGTH TO PREVENT A PERSON OR ANIMAL FROM FALLING IN. NO DRILLED SHAFT EXCAVATION SHALL BE LEFT UN-POURED OVERNIGHT.

ACCESS

ANY TEMPORARY GRADING, AGGREGATE, DRAINAGE, ETC. NEEDED FOR ACCESS TO THE WORK AREA SHALL BE INCLUDED IN THE BID PRICE FOR THE DRILLED SHAFTS. THE CONTRACTOR SHALL BE RESPONSIBLE FOR THE MEANS AND METHODS USED TO CONSTRUCT THE DRILLED SHAFTS. THE COST OF ANY EXCAVATION AND ANY SUBSEQUENT REPLACEMENT OF EMBANKMENT (PER ITEM 203 EMBANKMENT) SHALL BE INCLUDED IN THE VARIOUS BID ITEMS FOR THE DRILLED SHAFTS. NO SEPARATE PAYMENT WILL BE MADE.

UTILITY NOTES

THE CONTRACTOR SHALL EXPOSE ALL UTILITIES OR STRUCTURES PRIOR TO CONSTRUCTION TO VERIFY THE VERTICAL AND HORIZONTAL EFFECT ON THE PROPOSED CONSTRUCTION.

THE CONTRACTOR SHALL GIVE NOTICE OF INTENT TO CONSTRUCT TO OHIO 811 (TELEPHONE NUMBER 800-362-2764), AND TO THE OWNER OF THE UNDERGROUND UTILITIES THAT ARE NOT MEMBERS OF A REGISTERED UNDERGROUND PROTECTION SERVICE. NOTICE SHALL BE GIVEN AT LEAST 2 WORKING DAYS BEFORE START OF CONSTRUCTION.

THE LOCATION OF UTILITIES AND STRUCTURES ARE SHOWN FROM DATA PROVIDED BY THE SURVEYOR (BASED ON DATA AVAILABLE AT THE TIME OF SURVEY) AND ARE NOT NECESSARILY COMPLETE OR CORRECT. THE NOTIFICATION OF AFFECTED UTILITY OWNERS IN ADVANCE OF CONSTRUCTION AND THE EXACT LOCATION AND PROTECTION OF UTILITIES ARE THE RESPONSIBILITY OF THE CONTRACTOR. IF DAMAGE IS CAUSED, THE CONTRACTOR SHALL BE RESPONSIBLE FOR REPAIR OF SAME AND FOR ANY RESULTING CONTINGENT DAMAGE OR COSTS. THE COUNTY, OWNER, AND/OR ENGINEER ASSUME NO RESPONSIBILITY AS TO THE ACCURACY OR DEPTHS OF THE UNDERGROUND FACILITIES SHOWN ON THE PLANS.

ITEM 614, MAINTAINING TRAFFIC

NOTICE OF CLOSURE SIGNS, SHALL BE ERECTED BY THE CONTRACTOR AT LEAST ONE WEEK IN ADVANCE OF THE SCHEDULED ROAD CLOSURE. THE SIGNS SHALL BE ERECTED ON THE RIGHT-HAND SIDE OF THE ROAD FACING TRAFFIC. THEY SHALL BE PLACED SO AS NOT TO INTERFERE WITH THE VISIBILITY OF ANY OTHER TRAFFIC CONTROL SIGNS. ON ROADWAYS, THEY SHOULD BE ERECTED AT THE POINT OF CLOSURE.

THE CONTRACTOR SHALL PROVIDE, ERECT AND MAINTAIN SIGN AND SIGN SUPPORTS, AS DETAILED IN THE OHIO MANUAL OF UNIFORM TRAFFIC CONTROL DEVICES AND PER STD DWG MT-101.60 AT THE POINT OF CLOSURE.

A MINIMUM OF ONE LANE OF TRAFFIC IN EACH DIRECTION SHALL BE MAINTAINED AT ALL TIMES, EXCEPT FOR A PERIOD NOT TO EXCEED 30 CONSECUTIVE CALENDAR DAYS, WHEN THROUGH TRAFFIC MAY BE DETOURED. A DISINCENTIVE SHALL BE ASSESSED IN THE AMOUNT OF \$600 FOR EACH CALENDAR DAY THE ROADWAY REMAINS CLOSED TO TRAFFIC BEYOND THE SPECIFIED LIMIT.

ALL WORK AND TRAFFIC CONTROL DEVICES SHALL BE IN ACCORDANCE WITH CMS 614 AND OTHER APPLICABLE PORTIONS OF THE SPECIFICATIONS, AS WELL AS THE OHIO MANUAL OF UNIFORM TRAFFIC CONTROL DEVICES. PAYMENT FOR ALL LABOR, EQUIPMENT AND MATERIALS SHALL BE INCLUDED IN THE LUMP SUM CONTRACT PRICE FOR ITEM 614, MAINTAINING TRAFFIC, UNLESS SEPARATELY ITEMIZED IN THE PLAN.

LOCAL ACCESS SHALL BE MAINTAINED FROM ONE DIRECTION AT ALL TIMES, INCLUDING THE PROPERTIES BEYOND THE PROJECT.

ESTIMATED QUANTITIES			
ITEM NO.	UNIT	ITEM DESCRIPTION	QUANTITY
ROADWAY			
204	SY	SUBGRADE COMPACTION AND PROOF ROLL	301
712	SY	GEOTEXTILE FABRIC, 712.09, TYPE D	301
304	CY	AGGREGATE BASE	50
301	CY	ASPHALT CONCRETE BASE	25
441	CY	ASPHALT CONCRETE SURFACE COURSE	17
202	SY	PAVEMENT REMOVED	301
897	SY	PAVEMENT MILLED AND FILLED	150
202	LF	GUARDRAIL REMOVED FOR REUSE	190
202	LF	GUARDRAIL REBUILT, AS PER PLAN	190
211	LF	15" CORRUGATED PLASTIC PIPE	30
209	LF	DITCH CLEANOUT	243
670	SY	DITCH EROSION PROTECTION	120
DRILLED SHAFTS			
507	FT	STEEL PILES, MISC.: HP18X157	1209.4
524	FT	DRILLED SHAFT, 24" DIAMETER, ABOVE BEDROCK, AS PER PLAN	754.5
524	FT	DRILLED SHAFT, 36" DIAMETER, ABOVE BEDROCK, AS PER PLAN	744.4
524	FT	DRILLED SHAFT, 36" DIAMETER, INTO BEDROCK, AS PER PLAN	432
511	EA	CONCRETE MISC.: 8" X 24" X 54" PRECAST CONCRETE LAGGING	2
601	CY	ROCK CHANNEL PROTECTION, TYPE D WITH GEOTEXTILE FABRIC	2
EROSION CONTROL			
659	SY	SEEDING AND MULCHING, CLASS 2	130
832	LUMP	EROSION CONTROL	LUMP
MAINTENANCE OF TRAFFIC			
614	LUMP	DETOUR SIGNING/MAINTAINING TRAFFIC	LUMP
INCIDENTALS			
201	LUMP	CLEARING AND GRUBBING	LUMP
103	LUMP	PREMIUM FOR CONTRACT PERFORMANCE BOND AND PAYMENT	LUMP
623	LUMP	CONSTRUCTION LAYOUT STAKES AND SURVEYING	LUMP
624	LUMP	MOBILIZATION	LUMP



156 WOODROW AVENUE  
ST. CLAIRSVILLE, OH 43950-1187  
TEL 740.217.7665  
FAX 614.360.0023

ALLEN J. SMITH JR.  
PROFESSIONAL ENGINEER



STATE: OHIO P.E. 71835

DESIGNED BY:  
C/G

DRAWN BY:  
C/G/LAF

CHECKED BY:  
AJS

PROJECT NO.:  
30038

CHK'D BY DATE						
REVISION						
No.						1

RICHLAND TOWNSHIP ~ BELMONT COUNTY ~OHIO

SLIP REPAIR PLANS FOR  
METHODIST RIDGE ROAD  
(SITE 1)  
GENERAL NOTES



APPLICATION NO.

DATE:  
2025-05-15

SCALE:  
AS NOTED

SHEET:  
2



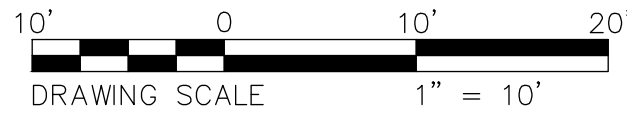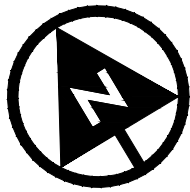

SURVEYOR NOTES:

THE LOCATIONS OF UNDERGROUND UTILITIES SHOWN HEREON ARE BASED ON ABOVE GROUND STRUCTURES AND RECORD DRAWINGS PROVIDED TO THE SURVEYOR. LOCATIONS OF UNDERGROUND UTILITIES/STRUCTURES MAY VARY FROM LOCATIONS SHOWN HEREON. ADDITIONAL BURIED UTILITIES/STRUCTURES MAY BE ENCOUNTERED. NO EXCAVATIONS WERE MADE DURING THE PROGRESS OF THIS SURVEY TO LOCATE BURIED UTILITIES/STRUCTURES.

DATES OF FIELD WORK: 2/27/2025

EVERY DOCUMENT OF RECORD REVIEWED AND CONSIDERED AS A PART OF THIS SURVEY IS NOTED HEREON.

SUBSURFACE AND ENVIRONMENTAL CONDITIONS WERE NOT EXAMINED OR CONSIDERED AS A PART OF THIS SURVEY. NO STATEMENT IS MADE CONCERNING THE EXISTENCE OF UNDERGROUND OR OVERHEAD CONTAINERS OR FACILITIES THAT MAY AFFECT THE USE OR DEVELOPMENT OF THIS TRACT.

BASIS OF BEARINGS:

THE BEARINGS SHOWN HEREIN ARE BASED ON OHIO STATE PLANE COORDINATE SYSTEM. SOUTH SYSTEM, NAD83, GEOID12A.

BENCHMARKS:

AS PER THE TOPOGRAPHIC SURVEY PREPARED BY VERDANTAS THE CONTRACTOR AND/OR HIS SURVEYOR SHALL BE RESPONSIBLE TO CROSS CHECK ALL CONTROL FOR DISTURBANCE PRIOR TO THE COMMENCEMENT OF CONSTRUCTION.

BENCHMARK #1 - VDT CONTROL POINT PINS #2

ELEVATION = 1219.58

BENCHMARK #2 - VDT CONTROL POINT PINS #3

ELEVATION = 1213.39

CONTROL POINTS


BASIS OF BEARING: TRUE NORTH, BASED ON OBSERVATIONS, GPS DATA COLLECTED WITH TRIMBLE 8 UNIT VRS CORRECTION ON OHIO STATE PLANE SOUTH ZONE COORDINATE SYSTEM, NAD 1983, NAVD 1988, GEOID 12A.

POINT #	NORTHING	EASTING	STATION AND OFFSET	DESCRIPTION
CP-2	748947.9080	2418507.1210	STA. 101+89.39, 25.32' RT.	CONTROL POINT PIN
CP-3	748839.9920	2418854.4410	STA. 105+48.24, 22.35' RT.	CONTROL POINT PIN

ALIGNMENT DETAILS

BASIS OF BEARING: TRUE NORTH, BASED ON OBSERVATIONS, GPS DATA COLLECTED WITH TRIMBLE 8 UNIT VRS CORRECTION ON OHIO STATE PLANE SOUTH ZONE COORDINATE SYSTEM, NAD 1983, NAVD 1988, GEOID 12A.

STATION	NORTHING	EASTING	ALIGNMENT
100+00.00	749082.0800	2418366.5800	TWP 281 (METHODIST RIDGE)
102+00.00	748965.3600	2418528.3100	TWP 281 (METHODIST RIDGE)
100+93.94	749034.8838	2418448.3571	6 DRILLED SHAFTS
102+72.23	748947.2514	2418599.3936	6 DRILLED SHAFTS

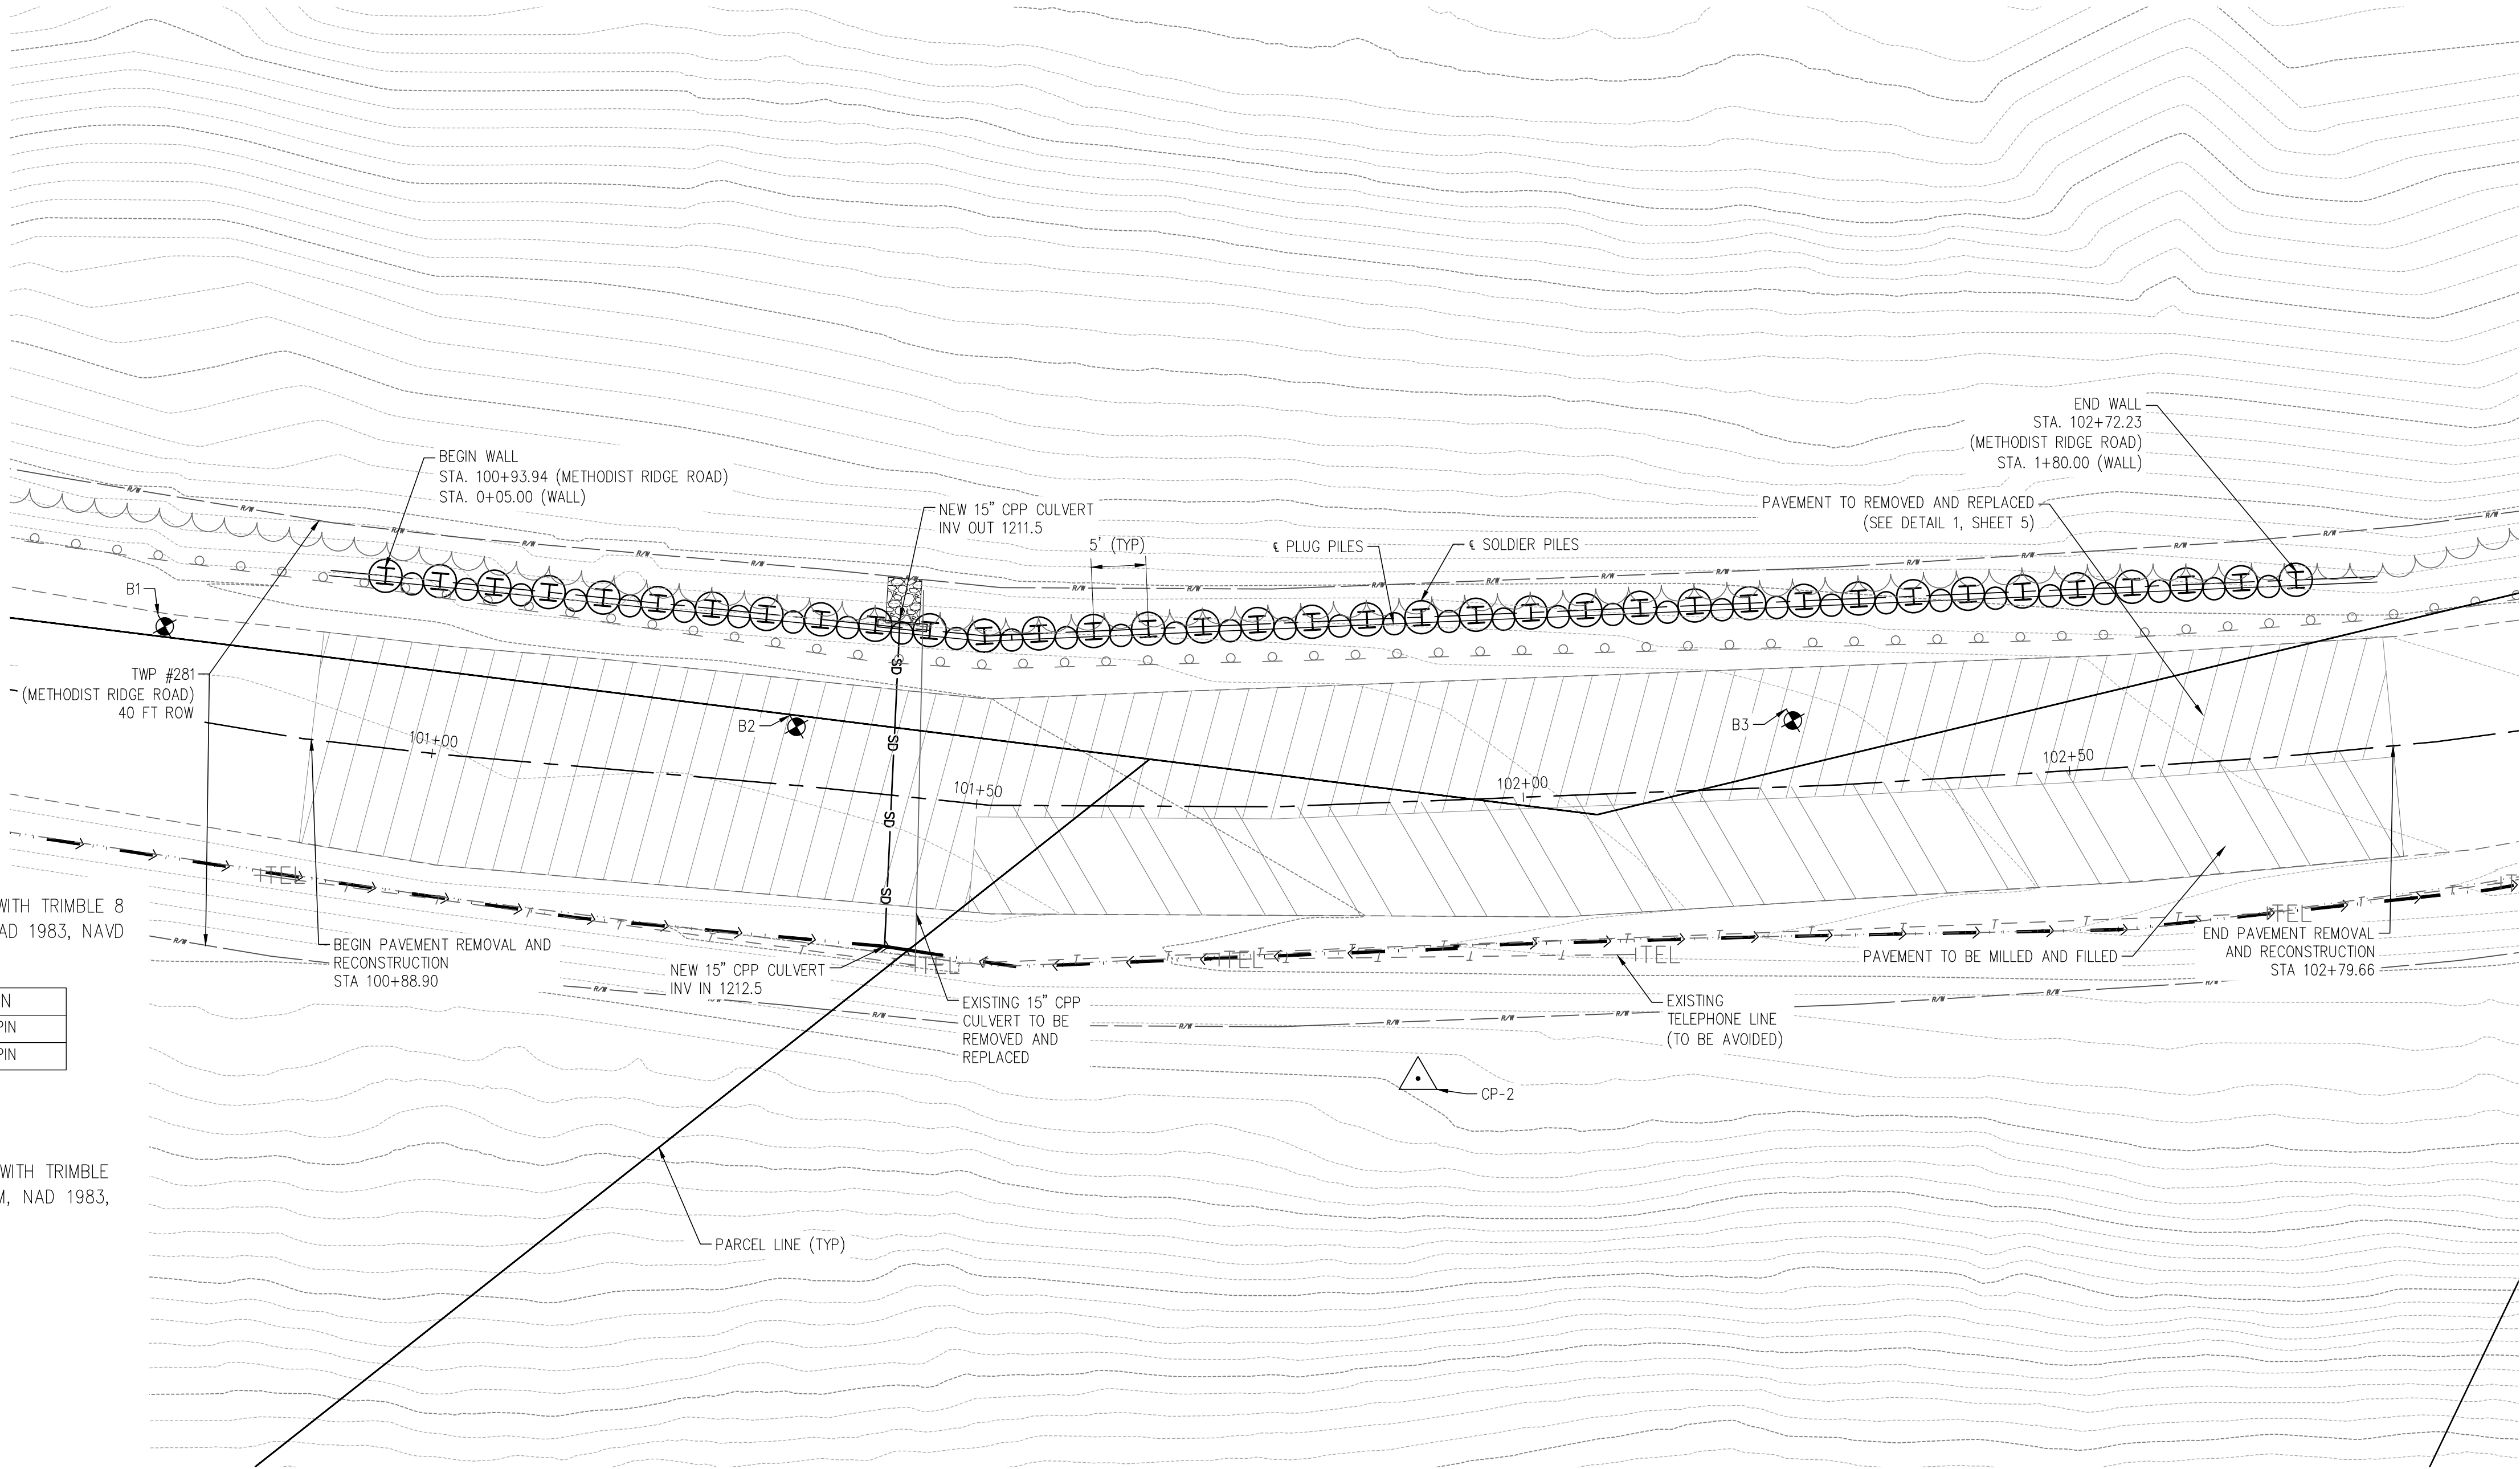

156 WOODROW AVENUE  
ST. CLAIRSVILLE, OH 43950-1187  
TEL 740.217.7685  
FAX 614.360.0023

ALLEN J. SMITH JR.



STATE: OHIO P.E. 71835

DESIGNED BY: C/G

DRAWN BY: C/G/LAF

CHECKED BY: AJS

PROJECT NO.: 30038

CHK'D BY	DATE	REVISION	NO.
			1

RICHLAND TOWNSHIP ~ BELMONT COUNTY ~ OHIO  
SLIP REPAIR PLANS FOR  
METHODIST RIDGE ROAD  
(SITE 1)  
OVERALL SITE PLAN


APPLICATION NO.

DATE: 2025-05-15

SCALE: AS NOTED

SHEET: 3



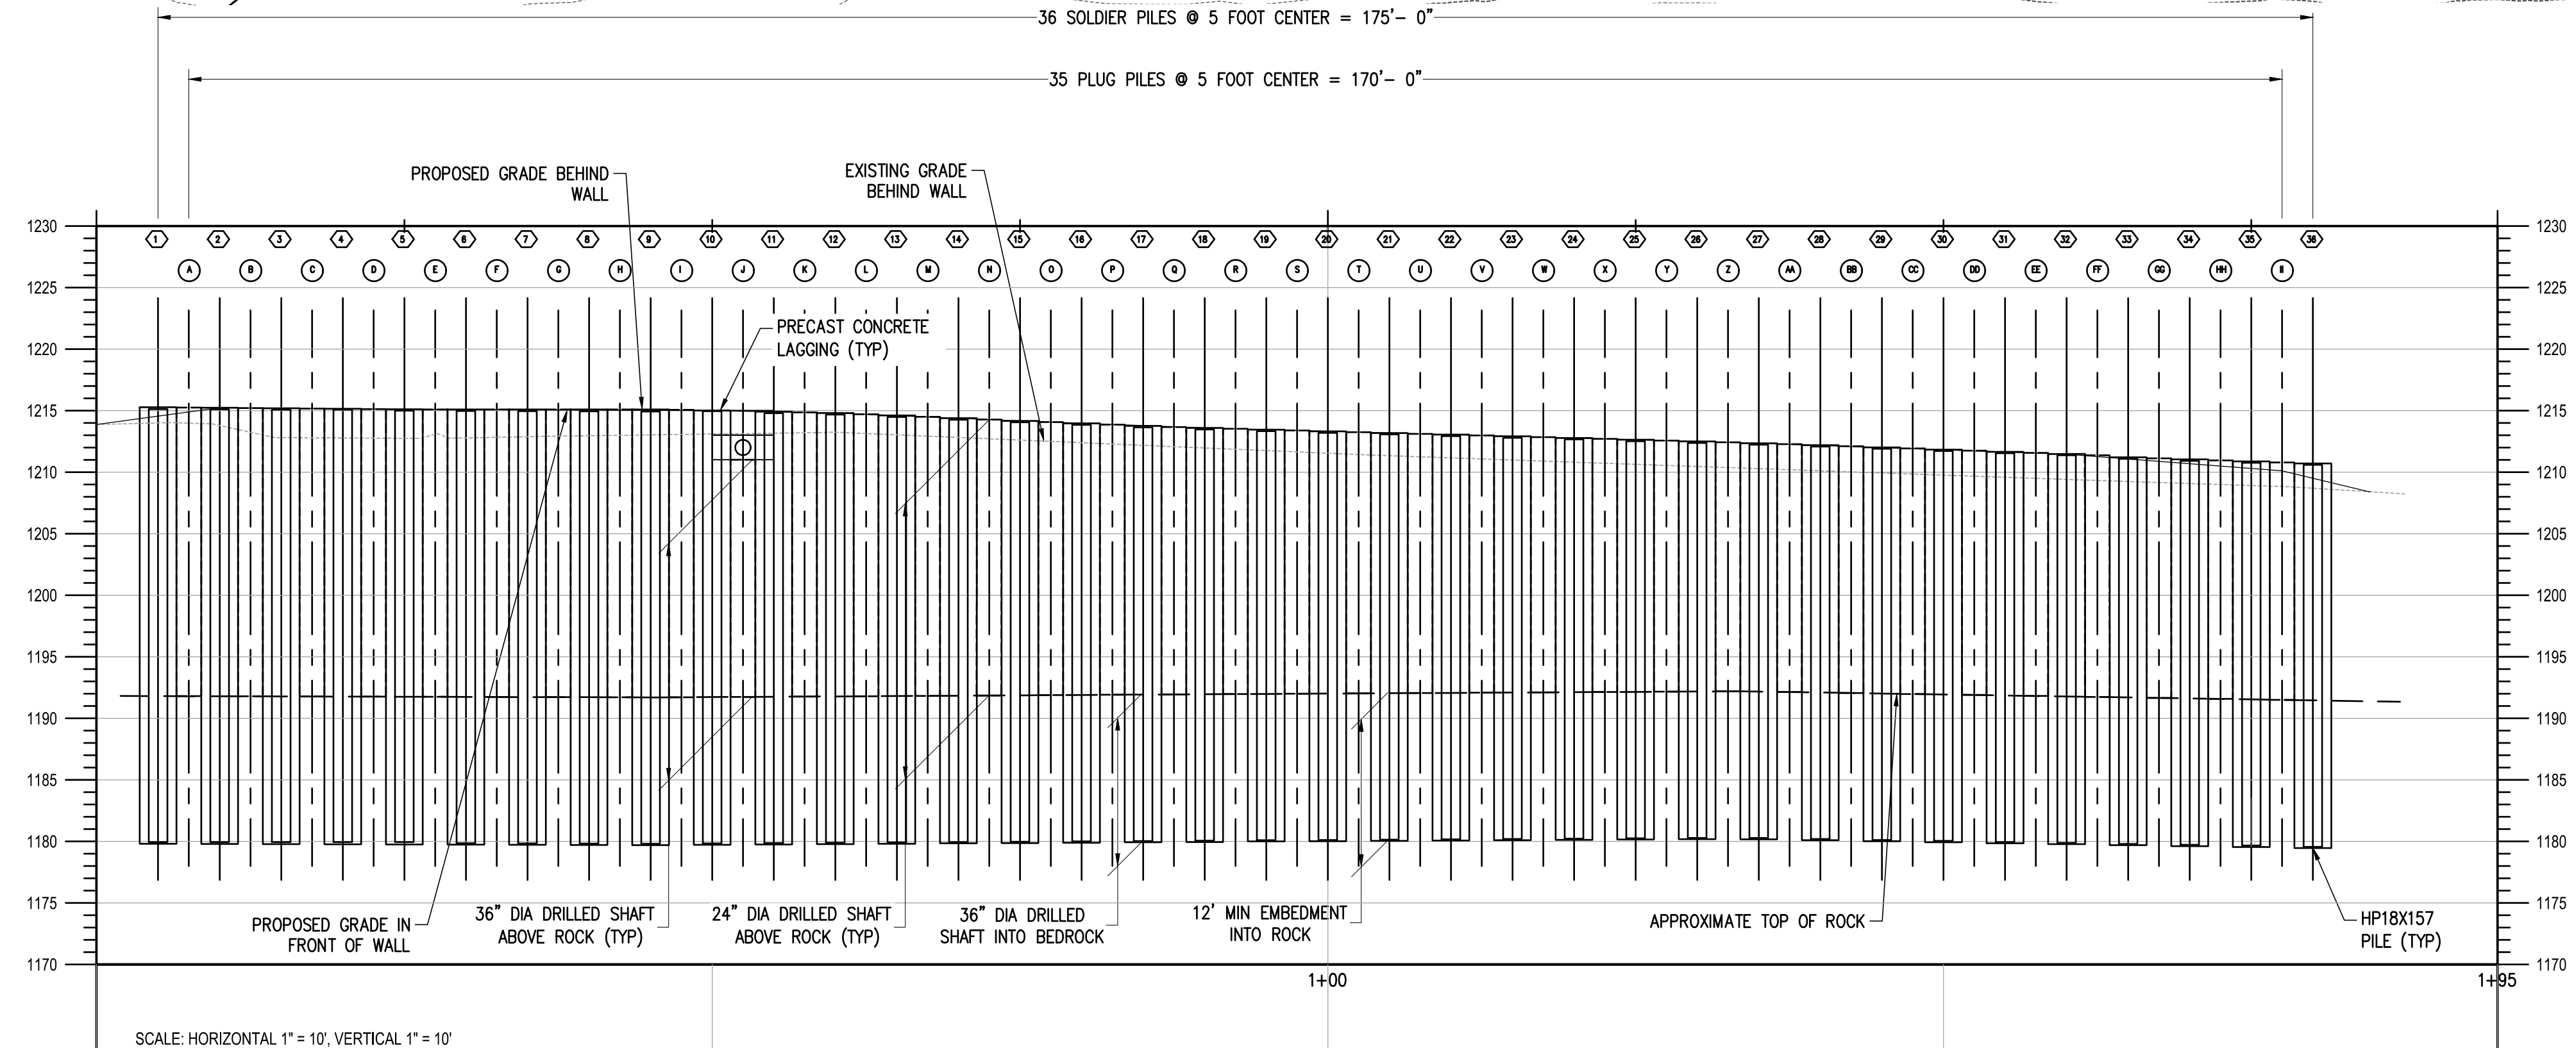

**NOTE:** THE TOP OF BEDROCK SHOWN IS BASED ON THE INFORMATION PROVIDED WITHIN THE GEOTECHNICAL INVESTIGATION AND THE EXISTING GROUND SURFACE. THEREFORE, THE ACTUAL DEPTH TO BEDROCK MAY VARY IN THE FIELD. IF THE BEDROCK ELEVATION VARIES, THE CONTRACTOR SHALL ADJUST THE PILE ACCORDINGLY TO ENSURE THE MINIMUM DESIGN REQUIREMENTS ARE MET.



156 WOODROW AVENUE  
ST. CLAIRSVILLE, OH 43950-1187  
TEL. 740.217.7685  
FAX 614.360.0023

ALLEN J. SMITH JR.



STATE: OHIO P.E. 71835

DESIGNED BY:

3	
---	--

DRAWN BY:

CHECKED BY:

PROJECT NO.

RICHLAND TOWNSHIP ~ BELMONT COUNTY ~ OHIO

# SLIP REPAIR PLANS FOR METHODIST RIDGE ROAD

(SITE 1)  
PLAN & PROFILE

APPLICATION NO.


DATE: \_\_\_\_\_

SCALE: AS NOTED

SHEET:




z:\project files\p-r\richlandns\30038 - richland township roadway slip repairs\cvt\sheets and plans\methodist ridge\site 1\30038\_details.dwg

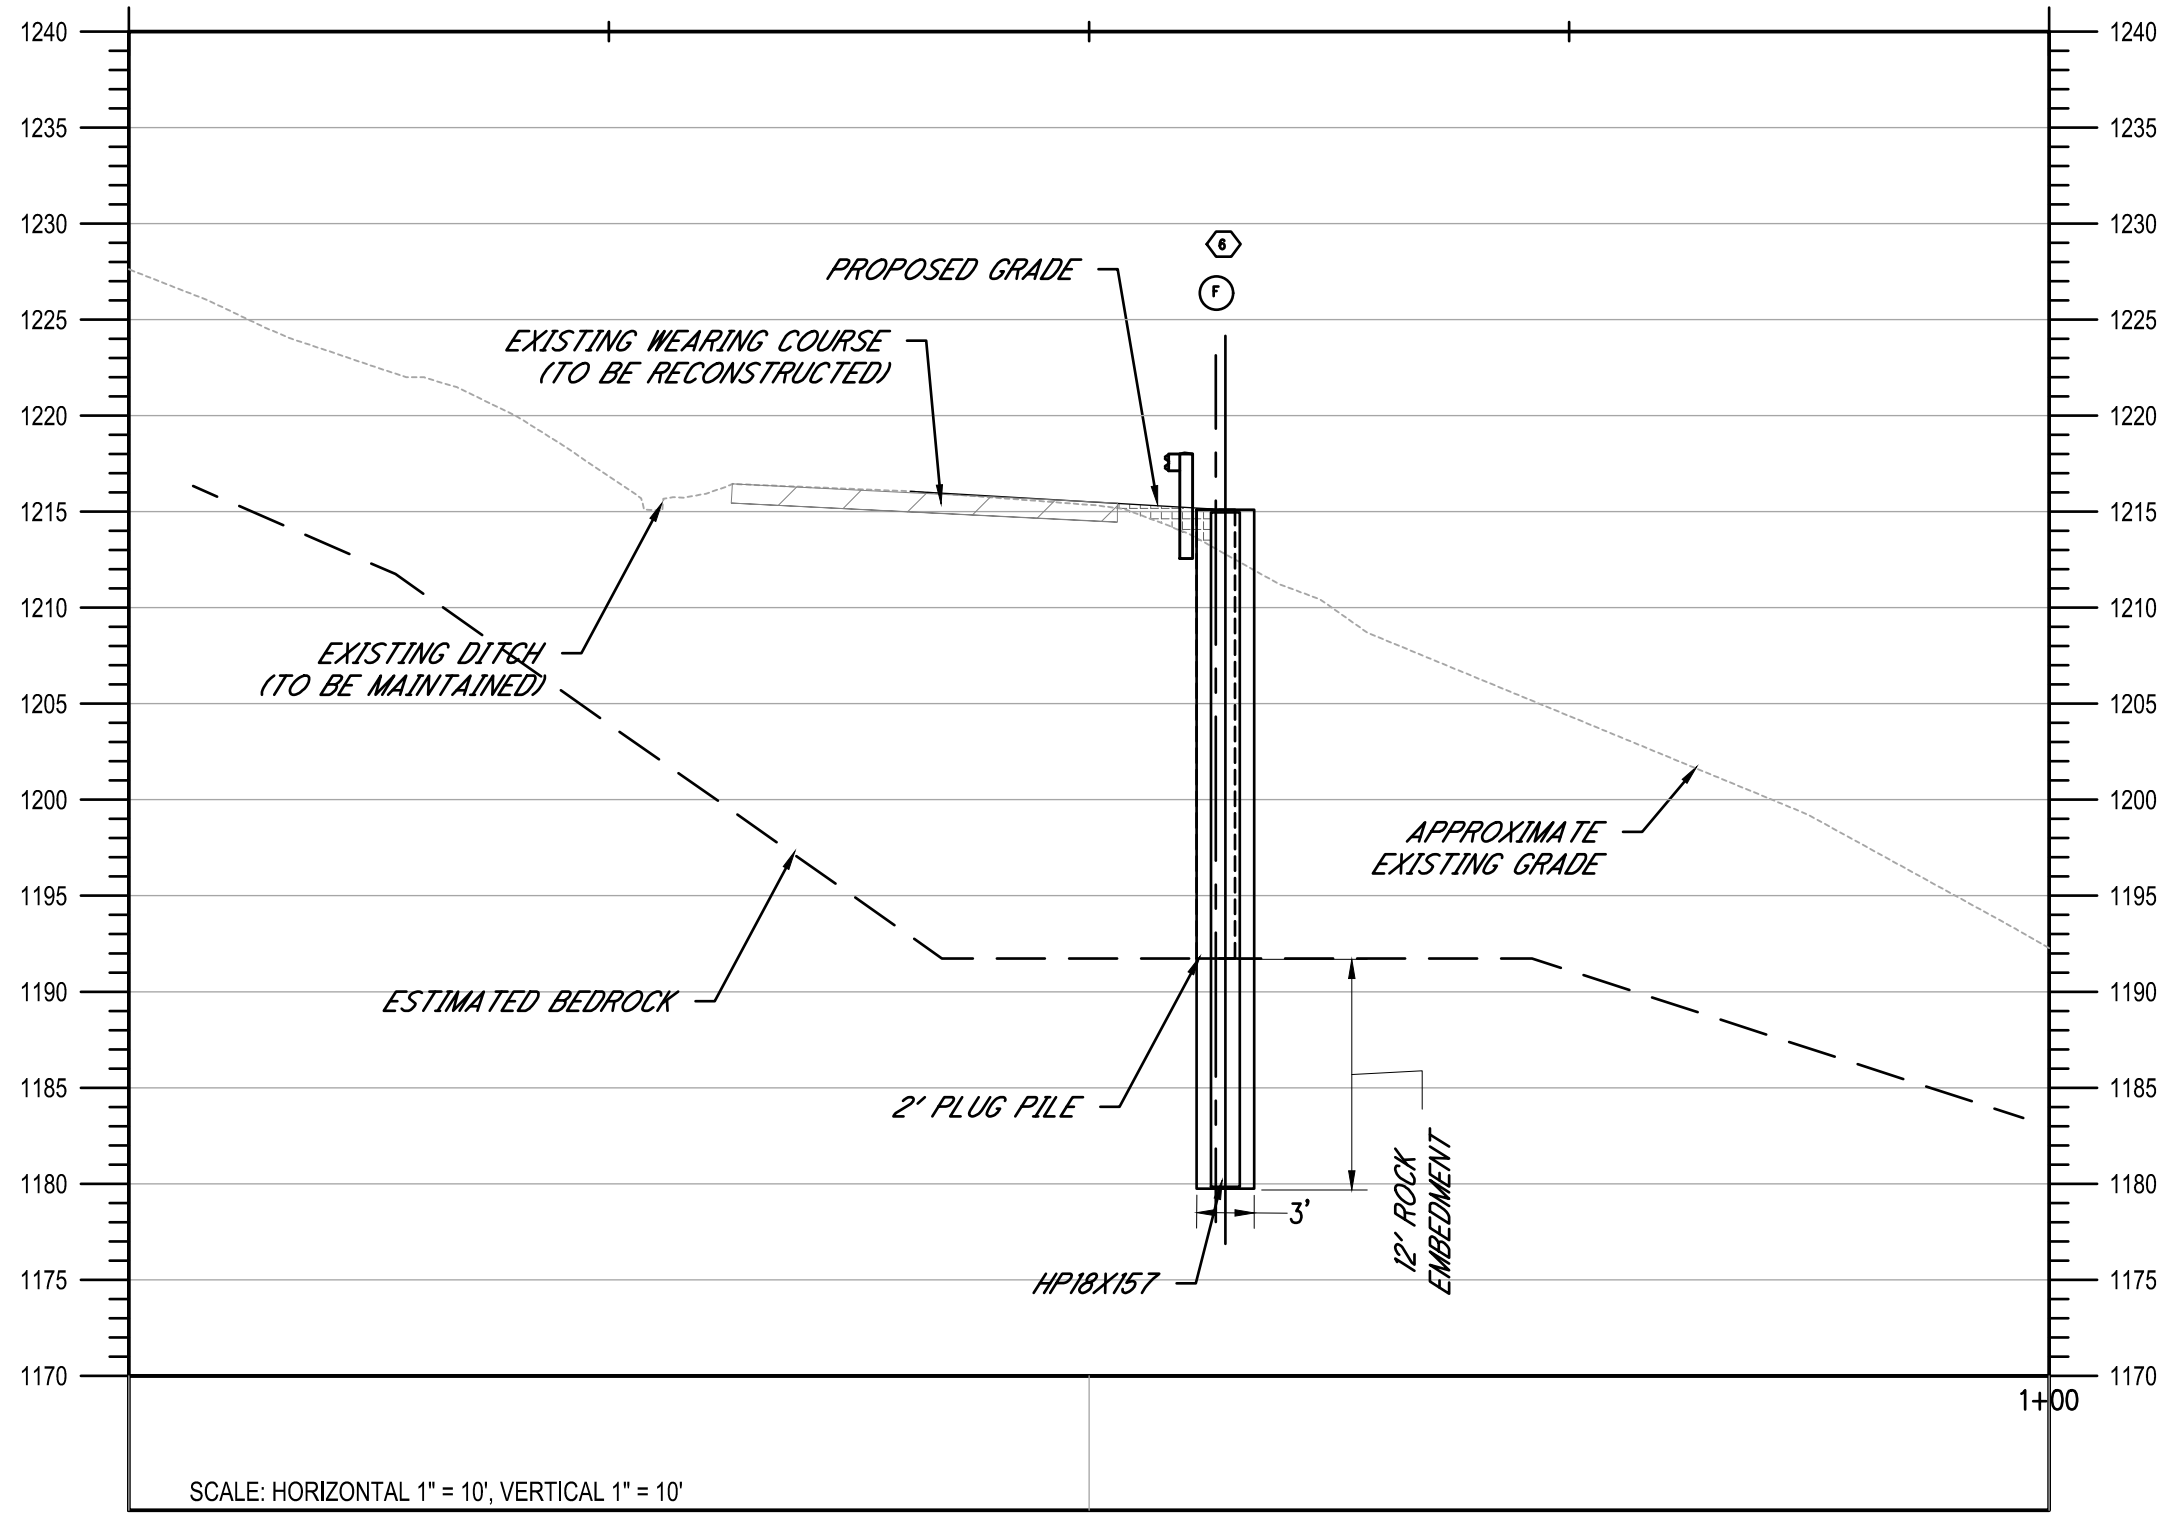


TYPICAL REPAIR SECTION A-A'

HORIZONTAL SCALE: 1" = 10'  
VERTICAL SCALE: 1" = 10'

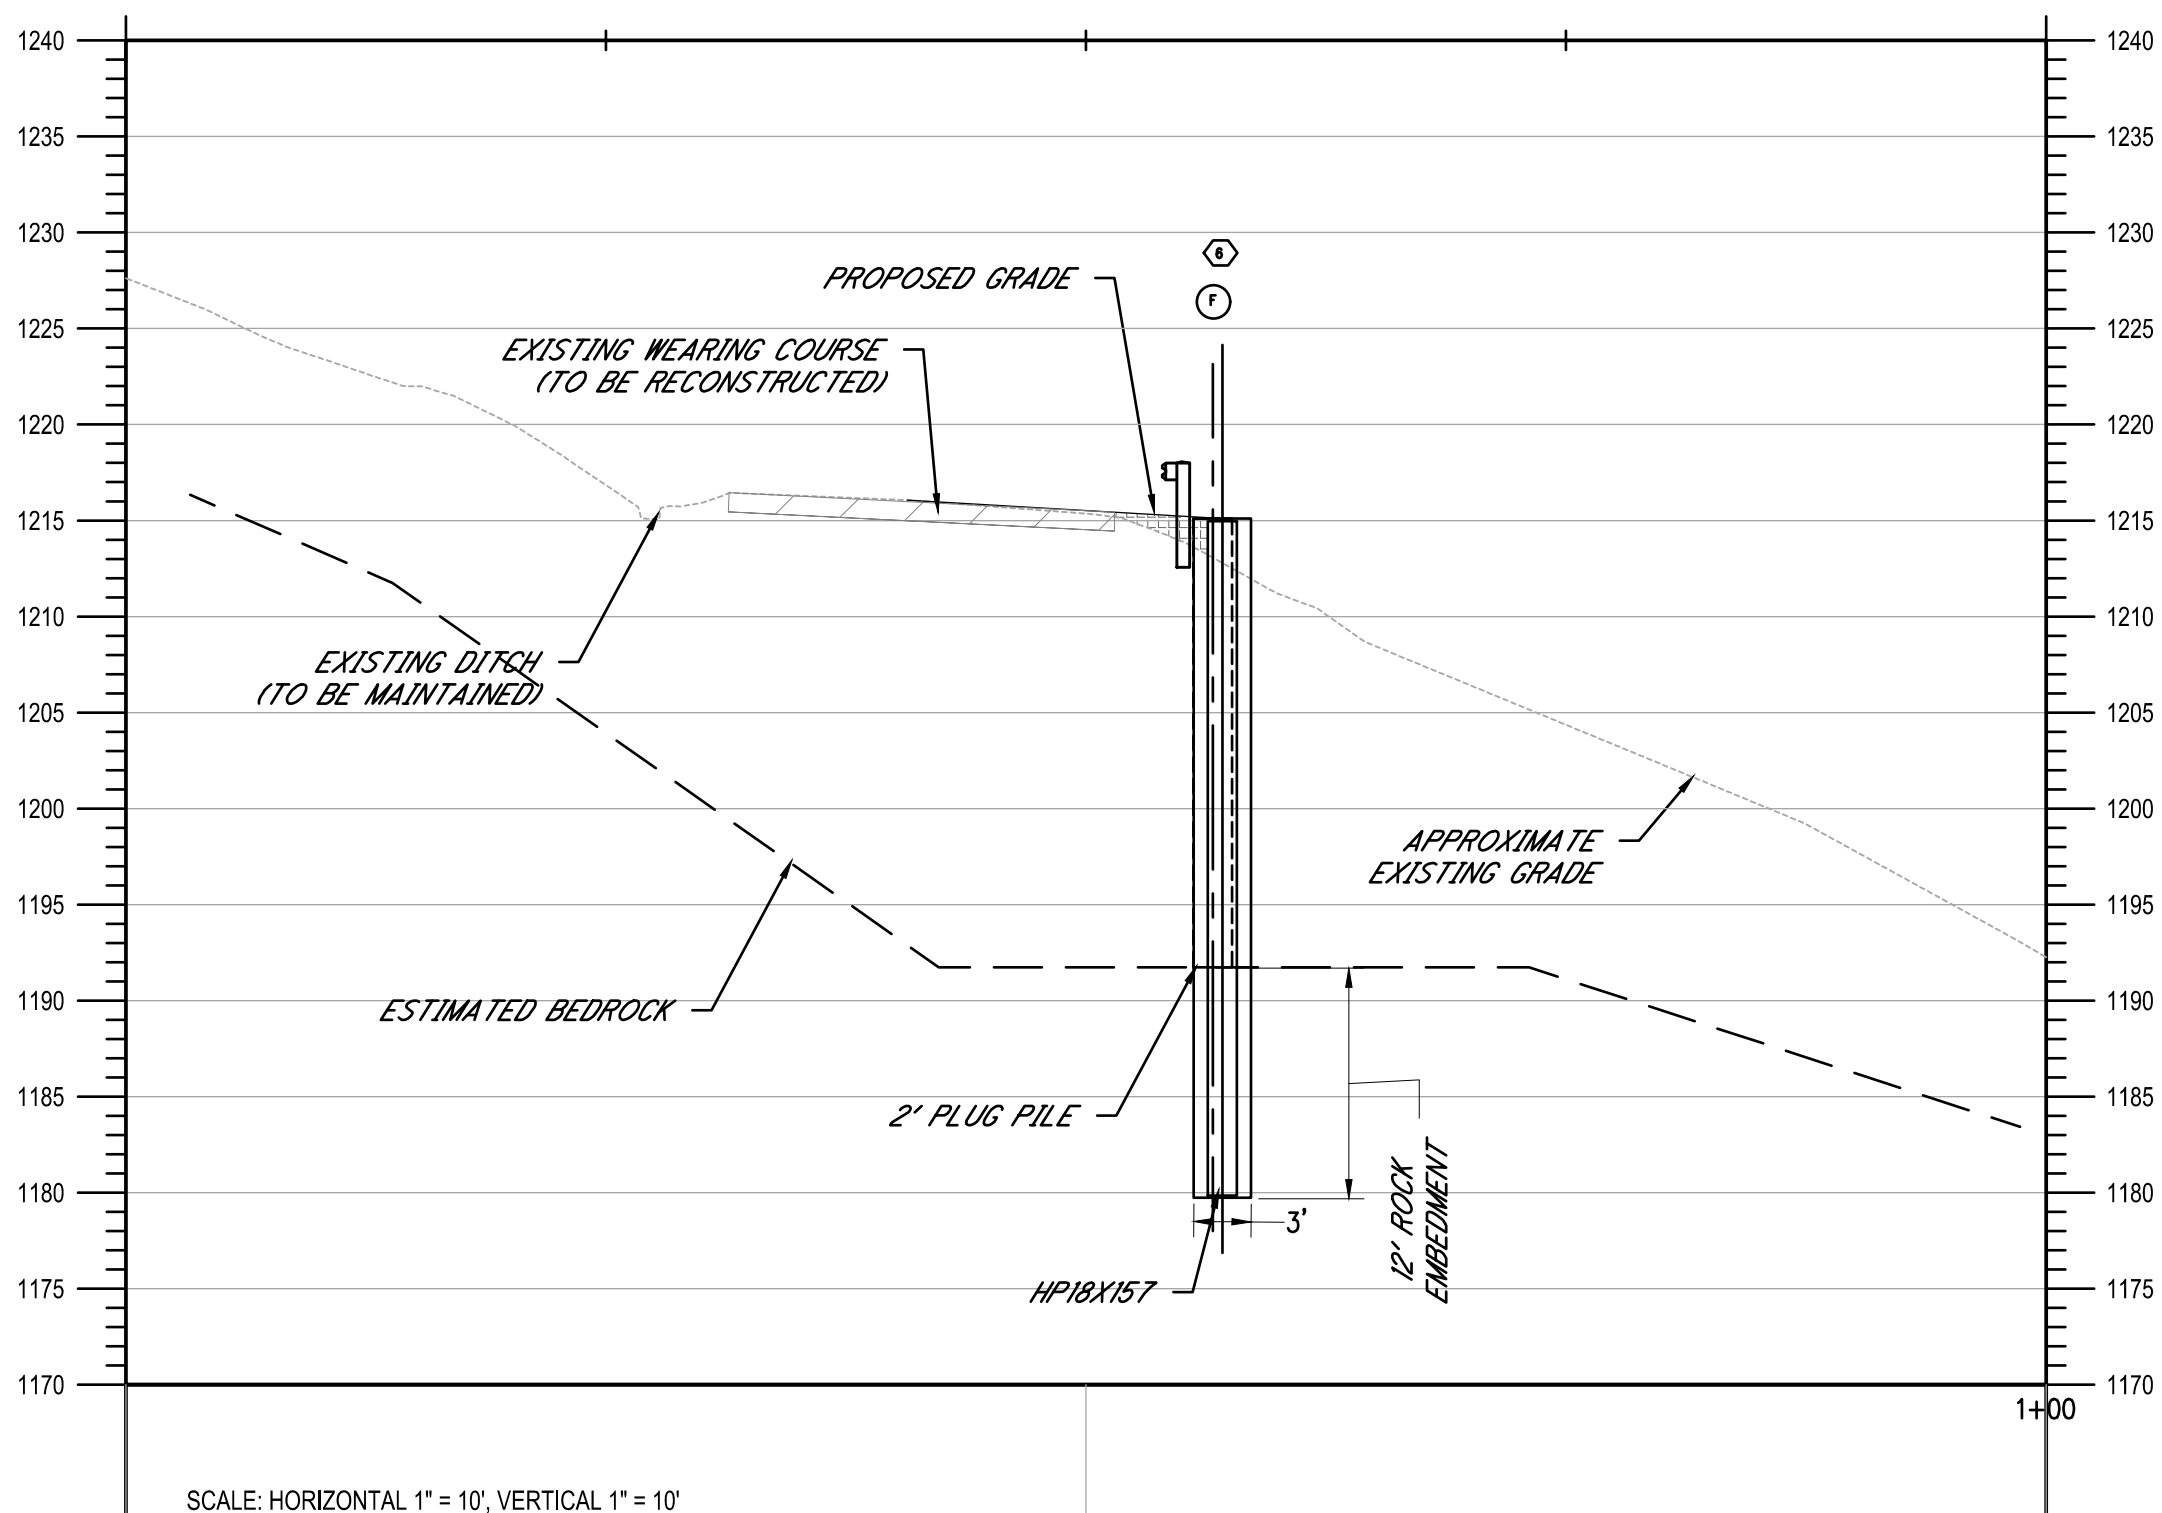

TYPICAL REPAIR SECTION B-B'

HORIZONTAL SCALE: 1" = 10'  
VERTICAL SCALE: 1" = 10'

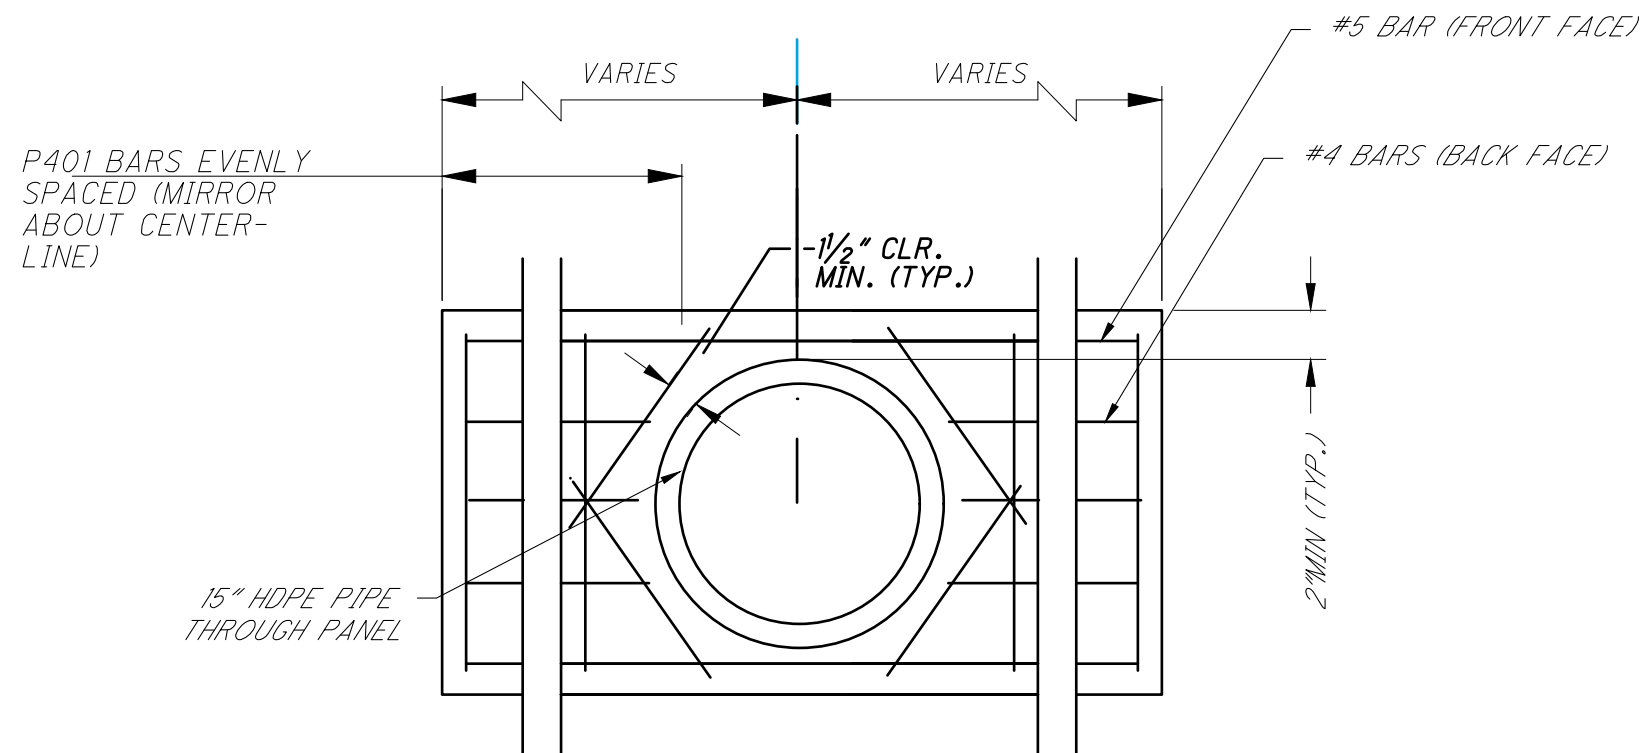


OUTLET PANEL 12" FOR CONDUIT PIPE

5'-0" BAY

\* CONTRACTOR SHALL  
VERIFY LOCATION BEFORE  
FABRICATING PANELS

1. PROVIDE FILTER FABRIC ON ALL SIDES OF POROUS STONE BACKFILL, INCLUDING BACK SIDE OF PRECAST WALL PANELS. SLAG IS NOT PERMITTED FOR POROUS BACKFILL.
2. THE SOLDIER PILES SHALL BE ASTM A572, GRADE 50.
3. THE CONCRETE FOR PRECAST PANELS SHALL BE CLASS OCI,  $f'_c = 4000$  PSI.
4. ALL REINFORCING STEEL FOR THE CONCRETE PANELS SHALL BE EPOXY COATED.
5. PREFORMED BEARING PADS SHALL BE PROVIDED AT ALL PANEL BEARINGS. PREFORMED BEARING PADS SHALL BE PLACED BETWEEN FRONT FACE OF CONCRETE PANEL AND BACK FACE OF PILE FLANGE AND SHALL BE ADHESIVELY BONDED TO THE FLANGE.
6. PREFORMED BEARING PADS SHALL BE PROVIDED BENEATH THE BOTTOM PANELS, BETWEEN THE PANEL AND THE CONCRETE FOOTER AND/OR PLUG PILE.
7. PREFORMED BEARING PADS SHALL BE NEOPRENE ELASTOMERIC PADS HAVING A DUROMETER HARD-NESS OF 55 +/- 5, HIGH DENSITY POLYETHYLENE PADS WITH A MINIMUM DENSITY OF 59 LB/CFT OR EQUIVALENT. SUPPLY CERTIFIED TEST DATA TO THE ENGINEER UPON DELIVERY OF THE MATERIAL TO THE PROJECT.
8. PRECAST PANELS ARE TO BE FABRICATED BY AN ODOT 1073 CERTIFIED FABRICATOR.
9. LIFT HOOKS ON TOP PANELS TO BE GROUTED AFTER SETTING.

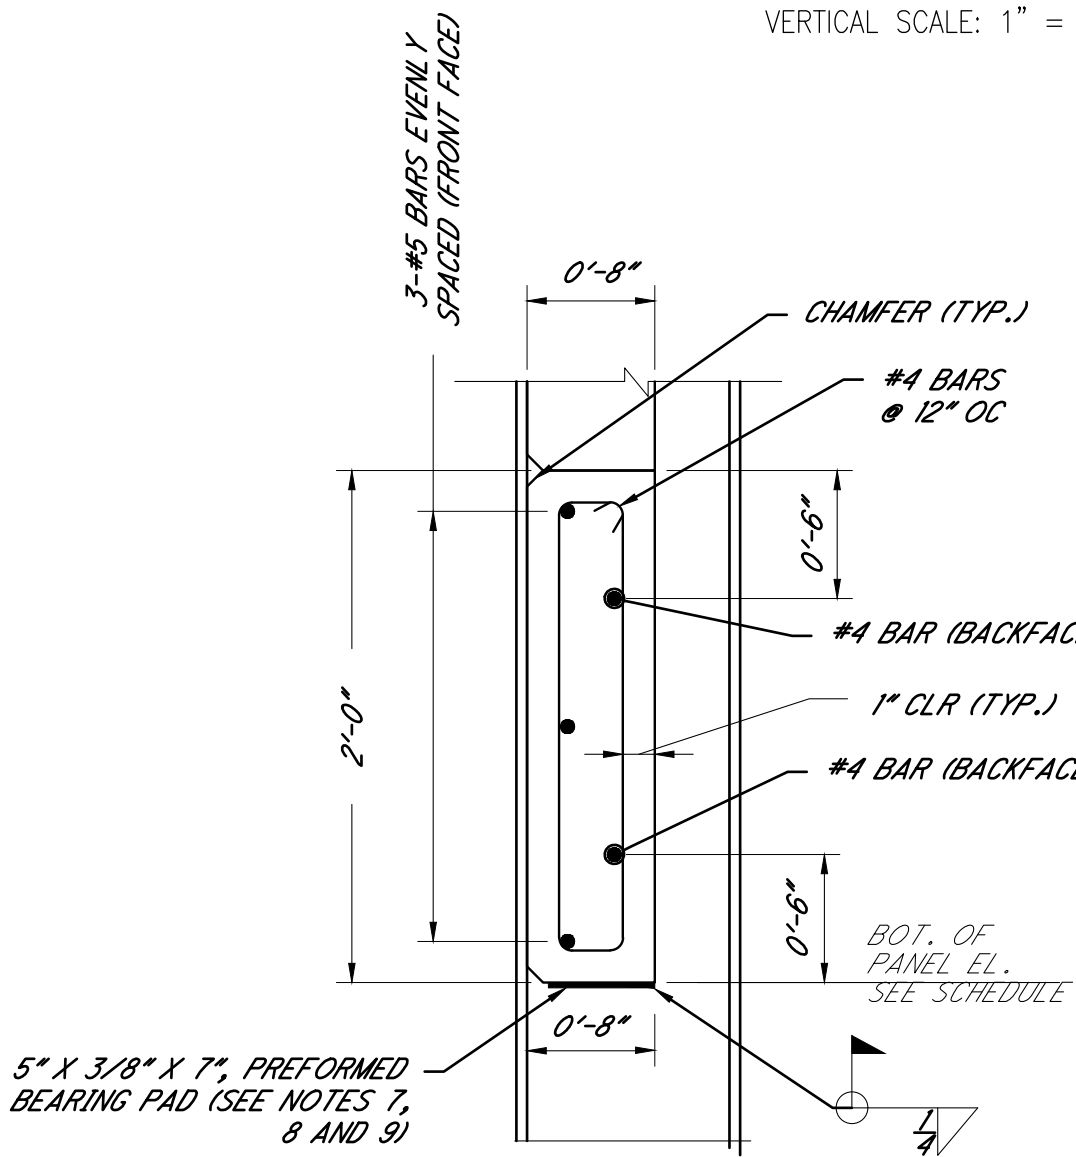

SECTION A-A'

5'-0" BAY


PROVIDE BLOCKING, (2) PER  
PANEL, AT EACH TOP PANEL  
FOR STABILITY

EXPOSED WALL FACE

2'-0" X 3/8" X 7", WIDE PREFORMED  
BEARING PAD BETWEEN FLANGE AND  
PANEL (SEE NOTES 7, 8, AND 9)

BEARING DETAIL

5'-0" BAY

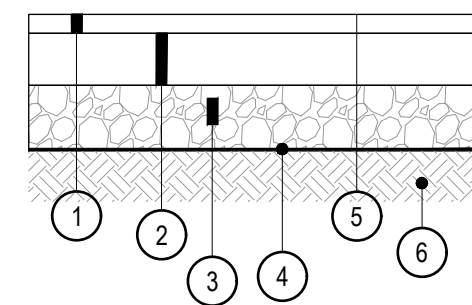

1 ASPHALT CONCRETE PAVEMENT SECTION

Not to Scale

NOTES:

1. ALL PAVEMENT MATERIALS SHALL CONFORM TO THE CURRENT ODOT CONSTRUCTION AND MATERIALS SPECIFICATIONS.
2. THE CONTRACTOR SHALL SAW THE PROPOSED REPAIR JOINTS PER ITEM 203.04E WITH ALL JOINTS TO BE SEALED PER ITEM 423

verdantas

156 WOODROW AVENUE  
ST. CLAIRSVILLE, OH 43950-1187  
TEL 740.217.7685  
FAX 614.360.0023

DESIGNED BY:  
CJG

DRAWN BY:  
CJG/LAF

CHECKED BY:  
AJS

PROJECT NO.:  
30038

ALLAN J. SMITH JR.

REGISTERED PROFESSIONAL ENGINEER

STATE OF OHIO

SMITH JR.  
E-718382

STATE: OHIO

P.E. 71835

RICHLAND TOWNSHIP ~ BELMONT COUNTY ~ OHIO

SLIP REPAIR PLANS FOR

METHODIST RIDGE ROAD

(SITE 1)

RETAINING WALL DETAILS

APPLICATION NO.

DATE:  
2025-05-15

SCALE:  
AS NOTED

SHEET:  
5

RICHLAND TOWNSHIP ~ BELMONT COUNTY ~ OHIO  
 SLIP REPAIR PLANS FOR  
 METHODIST RIDGE ROAD  
 (SITE 1)  
 PILE TABLE