

ASHTABULA COUNTY COMMISSIONERS

CHILDREN SERVICES PARKING LOT IMPROVEMENTS


3914 C COURT, ASHTABULA TOWNSHIP

ASHTABULA COUNTY, OHIO




JUNE 2026

Sheet List Table	
Sheet Number	Sheet Title
1	TITLE SHEET
2	GENERAL NOTES
3	PARKING LOT IMPROVEMENTS
4	DETAILS

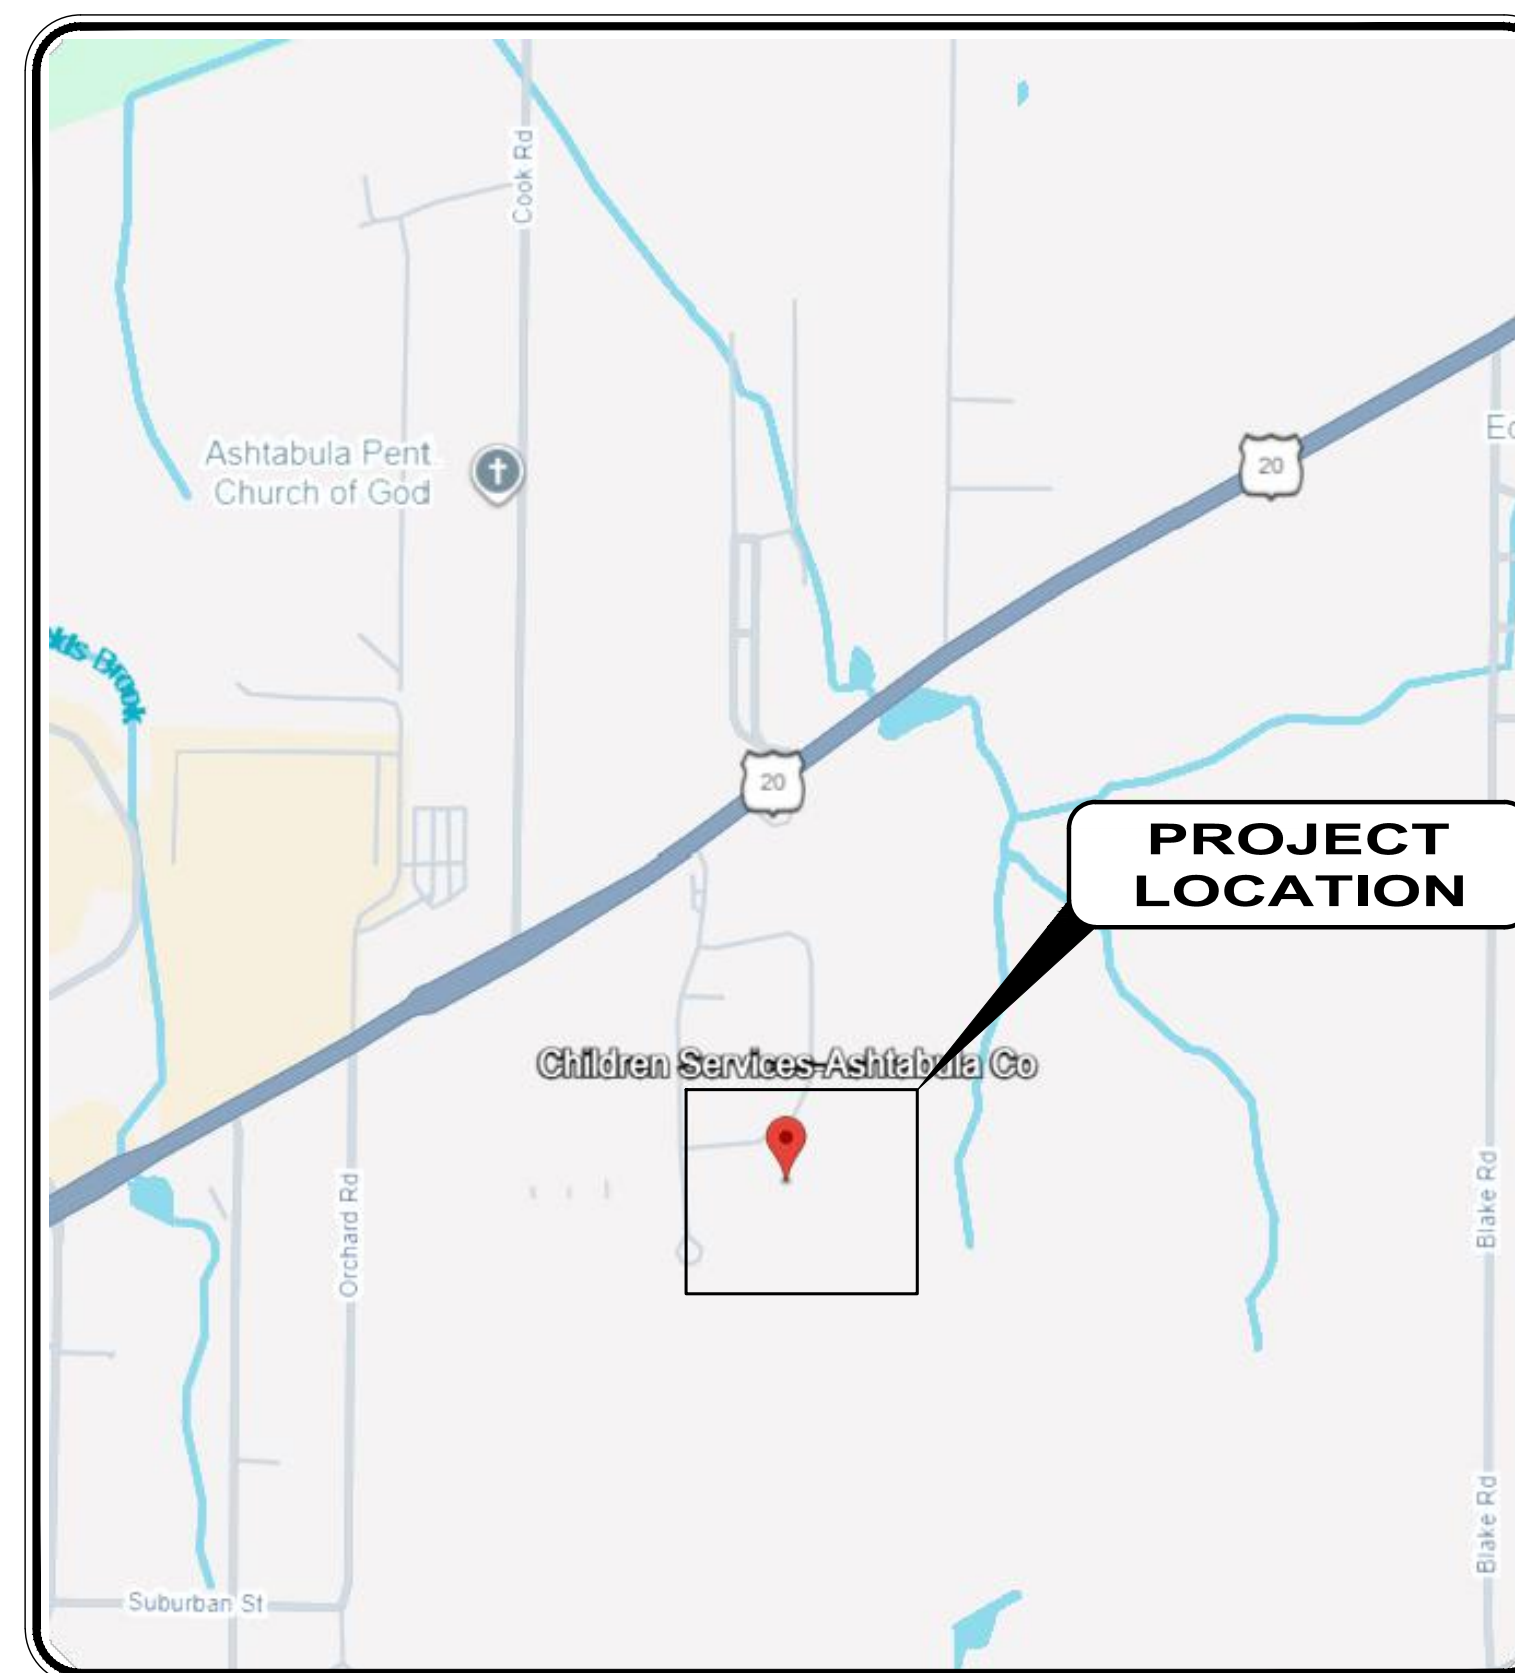

LOCATION MAP

NOT TO SCALE

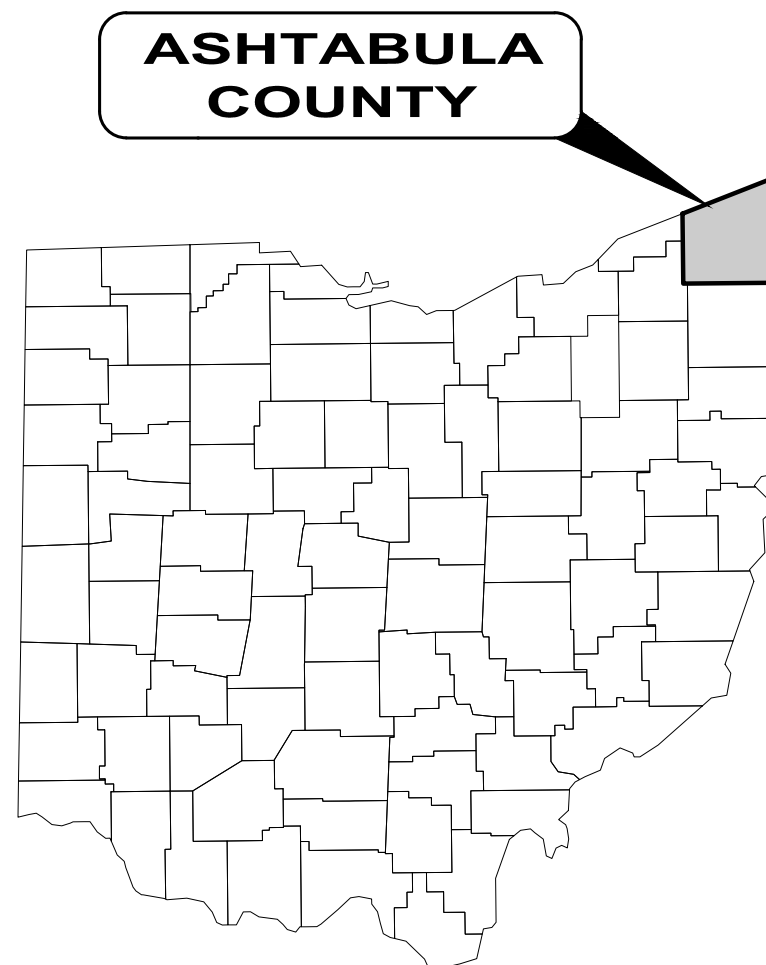

ASHTABULA COUNTY CHILDREN SERVICES
TANIA BURNETT, EXECUTIVE DIRECTOR
KELLI J. DRAPP, FINANCE DIRECTOR
BOARD MEMBERS
Mrs. RUTH FARR, PRESIDENT
Mrs. NANCY CALAWAY, VICE PRESIDENT
Dr. DEBRA BARRICKMAN, SECRETARY/TREASURER
Rev. FRED GRIMM
Ms. MARY PEPPERNEY
Mr. MIKE CANDELA
Ms. MARTHA GILLESPIE
Mr. SCOTT ARDARY
Mrs. JANIE GILDERSLEEVE

ASHTABULA COUNTY COMMISSIONERS
CASEY R. KOZLOWSKI, PRESIDENT
KATHRYN L. WHITTINGTON, VICE PRESIDENT
J.P. DUCRO, IV

DATE	REVISION	NO	BID	ISSUED FOR	ISSUE DATE	SCALE	DESIGNED BY	DRAWN BY	CHECKED BY
		A	6/4/2026		AS SHOWN				LCH

ASHTABULA COUNTY COMMISSIONERS
CHILDREN SERVICES PARKING LOT IMPROVEMENTS
ASHTABULA TOWNSHIP, ASHTABULA COUNTY, OHIO

TITLE SHEET

UTILITIES:

- UNDERGROUND BUILDING SERVICE UTILITY LINES ARE NOT SHOWN ON THE PLANS. THE CONTRACTOR SHALL BE RESPONSIBLE FOR LOCATING, MAINTAINING AND REPLACING AS NECESSARY TO ENSURE CONTINUAL SERVICE TO BUILDINGS.
- THE CONTRACTOR IS RESPONSIBLE TO CALL OHIO UTILITIES PROTECTION SERVICE @ 1-800-362-2764, THREE WORKING DAYS PRIOR TO CONSTRUCTION.



ENGINEER'S PROJECT No. 37524

ENGINEER:


VERDANTAS
 8150 STERLING COURT
 MENTOR, OHIO 44060

(440) 951-9000 PHONE
 (440) 951-7487 FAX

PROJECT SITE:

3914 C COURT, ASHTABULA TOWNSHIP
 ASHTABULA COUNTY, OHIO

Lene C. Hill

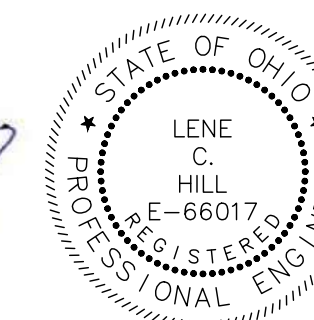

LENE C. HILL, PE 66017

6/1/2026
DATE

PROJECT NO.	37524
DISCIPLINE	CIVIL
SHEET NAME	C-01
SHEET	1
OF	4



LAYOUT NOTES


- 1 ITEM 642 4" WIDE PARKING STRIPE (WHITE)
- 2 ADA PARKING SIGN
- 3 "VAN ACCESSIBLE" ADA PARKING SIGN
- 1 PARKING COUNT

NOTES:

1. EXISTING INFORMATION IS ILLUSTRATED UTILIZING AERIAL IMAGERY.
2. THE PROPOSED LAYOUT PROVIDES A TOTAL OF 80 PARKING SPACES, 76 REGULAR AND 4 ADA SPACES.

HATCH LEGEND

- MILL AND OVERLAY:
PAVEMENT PLANING, AS PER PLAN (2.25" DEPTH)
1" ASPHALT CONCRETE INTERMEDIATE COURSE, TYPE 2, (448), PG-64-22, AS PER PLAN
TACK COAT, TRACKLESS TACK
1.25" ASPHALT CONCRETE SURFACE COURSE, TYPE 1, (448), PG-64-22, AS PER PLAN
- PARTIAL DEPTH PAVEMENT REPAIR

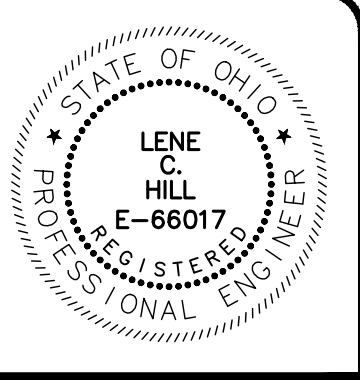

ISSUED FOR:	BID NO:	NO.	REVISION	DATE
6/4/2026	A			
6/4/2026				
AS SHOWN				
DESIGNED BY:				
DRAWN BY:				
CHECKED BY:				

ASHTABULA COUNTY COMMISSIONERS
CHILDREN SERVICES PARKING LOT IMPROVEMENTS
 ASHTABULA TOWNSHIP, ASHTABULA COUNTY, OHIO

PARKING LOT IMPROVEMENTS

PROJECT NO.	37524
DISCIPLINE	CIVIL
SHEET NAME	C-03
SHEET	3
OF	4

