

Coring Report 2026 Road Program

PREPARED FOR
City of Willowick

Verdantas Project No. 38407
January 8, 2026






Pavement Coring Report

Project Name: 2026 Road Program
Project Number: 38407
Project Owner: City of Willowick
Location: Clarmont Rd.
Date: 01/08/26

Prime Contractor: ----
Paving Contractor: ----
Core Diameter: 4"
Type: Thickness ___ Exploratory X
Technician: Owen Kaufman & Larry Seymour

Core #	Location	Cored Material Description	Actual Material Thickness In Inches	Plan Depth	Condition/Type of Subgrade -Aggregate Size -Remarks	
1	Clarmont Rd see attached map 9' 6" from curb on the west side of road.	Asphalt	1.5	N/A	1/2" max aggregate - limestone	
		Asphalt	1.5	"	1-1/2" max aggregate - limestone	
		Asphalt	1.0	"	1" max aggregate - limestone and bank gravel	
		Asphalt	1.0	"	3/4" max aggregate - limestone and bank gravel	
		Sub-total cored		5.0		
2	Clarmont Rd see attached map 7' 6" from curb on the west side of road.	Asphalt	1.5	N/A	3/4" max aggregate - limestone and bank gravel	
		Asphalt	2.3	"	1" max aggregate - limestone and bank gravel	
		Sub-total cored		3.8		
3	Clarmont Rd see attached map 8' 6" from curb on the west side of road.	Asphalt	1.5	N/A	1/2" max aggregate - limestone and bank gravel	
		Asphalt	2.3	"	1" max aggregate - limestone and bank gravel	
		Sub-total cored		3.8		
		Total Cored	12.5			

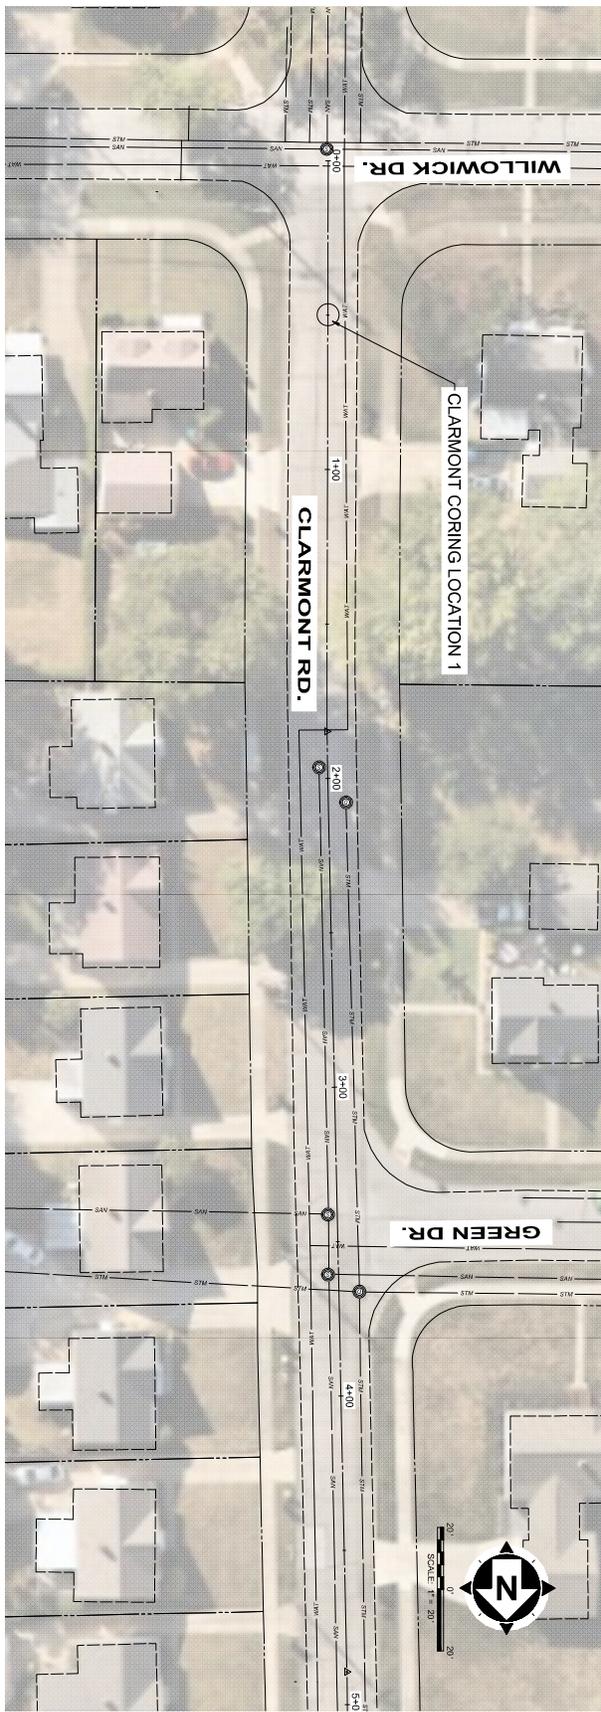

2 PROJECT INFORMATION: PROJECT NO. 2026-001, PROJECT NAME: 2026 ROAD PROGRAM, DRAWING NO. 10-C11, SHEET NO. 17 OF 17.

CITY OF WILLOWICK 2026 ROAD PROGRAM WILLOWICK, OHIO LAKE COUNTY		NO.	REVISION	DATE
SCALE:	AS SHOWN			
DATE:	09/25/2025			
DESIGNED BY:	JPB			
DRAWN BY:	JPB			
CHECKED BY:	TJM			

verdantas



PROJECT NO.	38407
DRAWING NAME	10-C11
SHEET	OF
13	17

CIVIL - 10 SERIES
CLARMONT STA 0+00 - 10+00

Pavement Coring Report

Project Name: 2026 Road Program
Project Number: 38407
Project Owner: City of Willowick
Location: Clarmont Rd.

Prime Contractor: ----
Paving Contractor: ----
Core Diameter: 4"
Type: Thickness ___ Exploratory X
Technician: Owen Kaufman & Larry Seymour

Date: 01/08/26

CORE #1



CORE LOCATION



CORE OPENING



CORE SAMPLE

Pavement Coring Report

Project Name: 2026 Road Program
Project Number: 38407
Project Owner: City of Willowick
Location: Clarmont Rd.

Prime Contractor: ----
Paving Contractor: ----
Core Diameter: 4"
Type: Thickness ___ Exploratory X
Technician: Owen Kaufman & Larry Seymour

Date: 01/08/26

CORE #2



CORE LOCATION



CORE SAMPLE

Pavement Coring Report

Project Name: 2026 Road Program
Project Number: 38407
Project Owner: City of Willowick
Location: Clarmont Rd.

Prime Contractor: ----
Paving Contractor: ----
Core Diameter: 4"
Type: Thickness ___ Exploratory X
Technician: Owen Kaufman & Larry Seymour

Date: 01/08/26

CORE #3



CORE LOCATION



CORE OPENING



CORE SAMPLE



Pavement Coring Report

Project Name: 2026 Road Program
Project Number: 38407
Project Owner: City of Willowick
Location: Clarmont Rd.

Prime Contractor: ----
Paving Contractor: ----
Core Diameter: 4"
Type: Thickness ___ Exploratory X
Technician: Owen Kaufman & Larry Seymour

Date: 01/08/26

Core #	Location	Cored Material	Actual Material Thickness	Plan	Condition/Type of Subgrade
		Description	In Inches	Depth	-Aggregate Size
					-Remarks
4	Clarmont Rd see attached map 7' 0" from curb on the west side of road.	Asphalt	1.5	N/A	1/2" max aggregate - limestone
		Asphalt	1.8	"	1" max aggregate - limestone and bank gravel
			Sub-total cored	3.3	
5	Clarmont Rd see attached map 7' 6" from curb on the west side of road.	Asphalt	1.8	N/A	3/4" max aggregate - limestone and bank gravel
		Asphalt	1.8	"	1" max aggregate - limestone and bank gravel
			Sub-total cored	3.5	
6	Clarmont Rd see attached map 9' 6" from curb on the west side of road.	Asphalt	1.5	N/A	1/2" max aggregate - limestone
		Asphalt	1.5	"	1" max aggregate - limestone
		Concrete	9.0	"	1-1/2" max aggregate - limestone
					1-1/2" to 2" of 304 stone below concrete.
			Sub-total cored	12.0	
		18.8			



PROJECT: 2026 ROAD PROGRAM - CIVIL - 10 SERIES - WILLOWICK, OHIO
 DRAWING: 10-C13 - CLARMONT CORING LOCATION 6 - SCALE: 1" = 20'

PROJECT NO.	38407
DRAWING NAME	10-C13
SHEET	06
15	17

CITY OF WILLOWICK
 2026 ROAD PROGRAM
 WILLOWICK, OHIO LAKE COUNTY
 CIVIL - 10 SERIES
 CLARMONT STA 20+00 - 28+00

SCALE:	NO.	REVISION	DATE
AS SHOWN			
DATE:			
DESIGNED BY:	JPB		
DRAWN BY:	JPB		
CHECKED BY:	TJM		



Pavement Coring Report

Project Name: 2026 Road Program
Project Number: 38407
Project Owner: City of Willowick
Location: Clarmont Rd.

Prime Contractor: ----
Paving Contractor: ----
Core Diameter: 4"
Type: Thickness ___ Exploratory X
Technician: Owen Kaufman & Larry Seymour

Date: 01/08/26

CORE #4



CORE LOCATION



CORE OPENING



CORE SAMPLE

Pavement Coring Report

Project Name: 2026 Road Program
Project Number: 38407
Project Owner: City of Willowick
Location: Clarmont Rd.

Prime Contractor: ----
Paving Contractor: ----
Core Diameter: 4"
Type: Thickness ___ Exploratory X
Technician: Owen Kaufman & Larry Seymour

Date: 01/08/26

CORE #5



CORE LOCATION



CORE OPENING



CORE SAMPLE

Pavement Coring Report

Project Name: 2026 Road Program
Project Number: 38407
Project Owner: City of Willowick
Location: Clarmont Rd.

Prime Contractor: ----
Paving Contractor: ----
Core Diameter: 4"
Type: Thickness ___ Exploratory X
Technician: Owen Kaufman & Larry Seymour

Date: 01/08/26

CORE #6



CORE LOCATION



CORE OPENING



CORE SAMPLE




Pavement Coring Report

Project Name: 2026 Road Program
Project Number: 38407
Project Owner: City of Willowick
Location: Clarmont Rd.
Date: 01/08/26

Prime Contractor: ----
Paving Contractor: ----
Core Diameter: 4"
Type: Thickness ___ Exploratory X
Technician: Owen Kaufman & Larry Seymour

Core #	Location	Cored Material Description	Actual Material Thickness In Inches	Plan Depth	Condition/Type of Subgrade -Aggregate Size -Remarks	
7	Clarmont Rd see attached map 8' 0" from curb on the west side of road.	Asphalt	1.5	N/A	1/2" max aggregate - limestone and bank gravel	
		Asphalt	2.0	"	1" max aggregate - limestone and bank gravel	
				Sub-total cored	3.5	
					5.0	

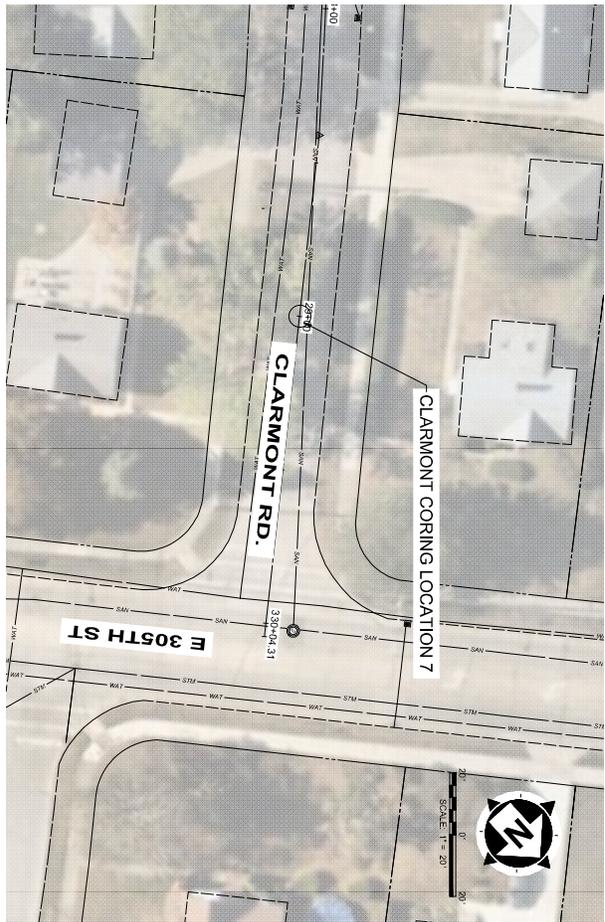

2:00 PM 11/11/2025 11:00 AM 10/28/2025 10:00 AM 10/27/2025 9:00 AM 10/26/2025 8:00 AM 10/25/2025 7:00 AM 10/24/2025 6:00 AM 10/23/2025 5:00 AM 10/22/2025 4:00 AM 10/21/2025 3:00 AM 10/20/2025 2:00 AM 10/19/2025 1:00 AM 10/18/2025 12:00 AM 10/17/2025 11:00 PM 10/16/2025 10:00 PM 10/15/2025 9:00 PM 10/14/2025 8:00 PM 10/13/2025 7:00 PM 10/12/2025 6:00 PM 10/11/2025 5:00 PM 10/10/2025 4:00 PM 10/9/2025 3:00 PM 10/8/2025 2:00 PM 10/7/2025 1:00 PM 10/6/2025 12:00 PM 10/5/2025 11:00 AM 10/4/2025 10:00 AM 10/3/2025 9:00 AM 10/2/2025 8:00 AM 10/1/2025 7:00 AM 9/30/2025 6:00 AM 9/29/2025 5:00 AM 9/28/2025 4:00 AM 9/27/2025 3:00 AM 9/26/2025 2:00 AM 9/25/2025 1:00 AM 9/24/2025 12:00 AM 9/23/2025 11:00 PM 9/22/2025 10:00 PM 9/21/2025 9:00 PM 9/20/2025 8:00 PM 9/19/2025 7:00 PM 9/18/2025 6:00 PM 9/17/2025 5:00 PM 9/16/2025 4:00 PM 9/15/2025 3:00 PM 9/14/2025 2:00 PM 9/13/2025 1:00 PM 9/12/2025 12:00 PM 9/11/2025 11:00 AM 9/10/2025 10:00 AM 9/9/2025 9:00 AM 9/8/2025 8:00 AM 9/7/2025 7:00 AM 9/6/2025 6:00 AM 9/5/2025 5:00 AM 9/4/2025 4:00 AM 9/3/2025 3:00 AM 9/2/2025 2:00 AM 9/1/2025 1:00 AM 8/31/2025 12:00 AM 8/30/2025 11:00 PM 8/29/2025 10:00 PM 8/28/2025 9:00 PM 8/27/2025 8:00 PM 8/26/2025 7:00 PM 8/25/2025 6:00 PM 8/24/2025 5:00 PM 8/23/2025 4:00 PM 8/22/2025 3:00 PM 8/21/2025 2:00 PM 8/20/2025 1:00 PM 8/19/2025 12:00 PM 8/18/2025 11:00 AM 8/17/2025 10:00 AM 8/16/2025 9:00 AM 8/15/2025 8:00 AM 8/14/2025 7:00 AM 8/13/2025 6:00 AM 8/12/2025 5:00 AM 8/11/2025 4:00 AM 8/10/2025 3:00 AM 8/9/2025 2:00 AM 8/8/2025 1:00 AM 8/7/2025 12:00 AM 8/6/2025 11:00 PM 8/5/2025 10:00 PM 8/4/2025 9:00 PM 8/3/2025 8:00 PM 8/2/2025 7:00 PM 8/1/2025 6:00 PM 7/31/2025 5:00 PM 7/30/2025 4:00 PM 7/29/2025 3:00 PM 7/28/2025 2:00 PM 7/27/2025 1:00 PM 7/26/2025 12:00 PM 7/25/2025 11:00 PM 7/24/2025 10:00 PM 7/23/2025 9:00 PM 7/22/2025 8:00 PM 7/21/2025 7:00 PM 7/20/2025 6:00 PM 7/19/2025 5:00 PM 7/18/2025 4:00 PM 7/17/2025 3:00 PM 7/16/2025 2:00 PM 7/15/2025 1:00 PM 7/14/2025 12:00 PM 7/13/2025 11:00 PM 7/12/2025 10:00 PM 7/11/2025 9:00 PM 7/10/2025 8:00 PM 7/9/2025 7:00 PM 7/8/2025 6:00 PM 7/7/2025 5:00 PM 7/6/2025 4:00 PM 7/5/2025 3:00 PM 7/4/2025 2:00 PM 7/3/2025 1:00 PM 7/2/2025 12:00 PM 7/1/2025 11:00 PM 6/30/2025 10:00 PM 6/29/2025 9:00 PM 6/28/2025 8:00 PM 6/27/2025 7:00 PM 6/26/2025 6:00 PM 6/25/2025 5:00 PM 6/24/2025 4:00 PM 6/23/2025 3:00 PM 6/22/2025 2:00 PM 6/21/2025 1:00 PM 6/20/2025 12:00 PM 6/19/2025 11:00 PM 6/18/2025 10:00 PM 6/17/2025 9:00 PM 6/16/2025 8:00 PM 6/15/2025 7:00 PM 6/14/2025 6:00 PM 6/13/2025 5:00 PM 6/12/2025 4:00 PM 6/11/2025 3:00 PM 6/10/2025 2:00 PM 6/9/2025 1:00 PM 6/8/2025 12:00 PM 6/7/2025 11:00 PM 6/6/2025 10:00 PM 6/5/2025 9:00 PM 6/4/2025 8:00 PM 6/3/2025 7:00 PM 6/2/2025 6:00 PM 6/1/2025 5:00 PM 5/31/2025 4:00 PM 5/30/2025 3:00 PM 5/29/2025 2:00 PM 5/28/2025 1:00 PM 5/27/2025 12:00 PM 5/26/2025 11:00 PM 5/25/2025 10:00 PM 5/24/2025 9:00 PM 5/23/2025 8:00 PM 5/22/2025 7:00 PM 5/21/2025 6:00 PM 5/20/2025 5:00 PM 5/19/2025 4:00 PM 5/18/2025 3:00 PM 5/17/2025 2:00 PM 5/16/2025 1:00 PM 5/15/2025 12:00 PM 5/14/2025 11:00 PM 5/13/2025 10:00 PM 5/12/2025 9:00 PM 5/11/2025 8:00 PM 5/10/2025 7:00 PM 5/9/2025 6:00 PM 5/8/2025 5:00 PM 5/7/2025 4:00 PM 5/6/2025 3:00 PM 5/5/2025 2:00 PM 5/4/2025 1:00 PM 5/3/2025 12:00 PM 5/2/2025 11:00 PM 5/1/2025 10:00 PM 4/30/2025 9:00 PM 4/29/2025 8:00 PM 4/28/2025 7:00 PM 4/27/2025 6:00 PM 4/26/2025 5:00 PM 4/25/2025 4:00 PM 4/24/2025 3:00 PM 4/23/2025 2:00 PM 4/22/2025 1:00 PM 4/21/2025 12:00 PM 4/20/2025 11:00 PM 4/19/2025 10:00 PM 4/18/2025 9:00 PM 4/17/2025 8:00 PM 4/16/2025 7:00 PM 4/15/2025 6:00 PM 4/14/2025 5:00 PM 4/13/2025 4:00 PM 4/12/2025 3:00 PM 4/11/2025 2:00 PM 4/10/2025 1:00 PM 4/9/2025 12:00 PM 4/8/2025 11:00 PM 4/7/2025 10:00 PM 4/6/2025 9:00 PM 4/5/2025 8:00 PM 4/4/2025 7:00 PM 4/3/2025 6:00 PM 4/2/2025 5:00 PM 4/1/2025 4:00 PM 3/31/2025 3:00 PM 3/30/2025 2:00 PM 3/29/2025 1:00 PM 3/28/2025 12:00 PM 3/27/2025 11:00 PM 3/26/2025 10:00 PM 3/25/2025 9:00 PM 3/24/2025 8:00 PM 3/23/2025 7:00 PM 3/22/2025 6:00 PM 3/21/2025 5:00 PM 3/20/2025 4:00 PM 3/19/2025 3:00 PM 3/18/2025 2:00 PM 3/17/2025 1:00 PM 3/16/2025 12:00 PM 3/15/2025 11:00 PM 3/14/2025 10:00 PM 3/13/2025 9:00 PM 3/12/2025 8:00 PM 3/11/2025 7:00 PM 3/10/2025 6:00 PM 3/9/2025 5:00 PM 3/8/2025 4:00 PM 3/7/2025 3:00 PM 3/6/2025 2:00 PM 3/5/2025 1:00 PM 3/4/2025 12:00 PM 3/3/2025 11:00 PM 3/2/2025 10:00 PM 3/1/2025 9:00 PM 2/28/2025 8:00 PM 2/27/2025 7:00 PM 2/26/2025 6:00 PM 2/25/2025 5:00 PM 2/24/2025 4:00 PM 2/23/2025 3:00 PM 2/22/2025 2:00 PM 2/21/2025 1:00 PM 2/20/2025 12:00 PM 2/19/2025 11:00 PM 2/18/2025 10:00 PM 2/17/2025 9:00 PM 2/16/2025 8:00 PM 2/15/2025 7:00 PM 2/14/2025 6:00 PM 2/13/2025 5:00 PM 2/12/2025 4:00 PM 2/11/2025 3:00 PM 2/10/2025 2:00 PM 2/9/2025 1:00 PM 2/8/2025 12:00 PM 2/7/2025 11:00 PM 2/6/2025 10:00 PM 2/5/2025 9:00 PM 2/4/2025 8:00 PM 2/3/2025 7:00 PM 2/2/2025 6:00 PM 2/1/2025 5:00 PM 1/31/2025 4:00 PM 1/30/2025 3:00 PM 1/29/2025 2:00 PM 1/28/2025 1:00 PM 1/27/2025 12:00 PM 1/26/2025 11:00 PM 1/25/2025 10:00 PM 1/24/2025 9:00 PM 1/23/2025 8:00 PM 1/22/2025 7:00 PM 1/21/2025 6:00 PM 1/20/2025 5:00 PM 1/19/2025 4:00 PM 1/18/2025 3:00 PM 1/17/2025 2:00 PM 1/16/2025 1:00 PM 1/15/2025 12:00 PM 1/14/2025 11:00 PM 1/13/2025 10:00 PM 1/12/2025 9:00 PM 1/11/2025 8:00 PM 1/10/2025 7:00 PM 1/9/2025 6:00 PM 1/8/2025 5:00 PM 1/7/2025 4:00 PM 1/6/2025 3:00 PM 1/5/2025 2:00 PM 1/4/2025 1:00 PM 1/3/2025 12:00 PM 1/2/2025 11:00 PM 1/1/2025 10:00 PM 12/31/2024 9:00 PM 12/30/2024 8:00 PM 12/29/2024 7:00 PM 12/28/2024 6:00 PM 12/27/2024 5:00 PM 12/26/2024 4:00 PM 12/25/2024 3:00 PM 12/24/2024 2:00 PM 12/23/2024 1:00 PM 12/22/2024 12:00 PM 12/21/2024 11:00 PM 12/20/2024 10:00 PM 12/19/2024 9:00 PM 12/18/2024 8:00 PM 12/17/2024 7:00 PM 12/16/2024 6:00 PM 12/15/2024 5:00 PM 12/14/2024 4:00 PM 12/13/2024 3:00 PM 12/12/2024 2:00 PM 12/11/2024 1:00 PM 12/10/2024 12:00 PM 12/9/2024 11:00 PM 12/8/2024 10:00 PM 12/7/2024 9:00 PM 12/6/2024 8:00 PM 12/5/2024 7:00 PM 12/4/2024 6:00 PM 12/3/2024 5:00 PM 12/2/2024 4:00 PM 12/1/2024 3:00 PM 11/30/2024 2:00 PM 11/29/2024 1:00 PM 11/28/2024 12:00 PM 11/27/2024 11:00 PM 11/26/2024 10:00 PM 11/25/2024 9:00 PM 11/24/2024 8:00 PM 11/23/2024 7:00 PM 11/22/2024 6:00 PM 11/21/2024 5:00 PM 11/20/2024 4:00 PM 11/19/2024 3:00 PM 11/18/2024 2:00 PM 11/17/2024 1:00 PM 11/16/2024 12:00 PM 11/15/2024 11:00 PM 11/14/2024 10:00 PM 11/13/2024 9:00 PM 11/12/2024 8:00 PM 11/11/2024 7:00 PM 11/10/2024 6:00 PM PM 9/27/2024 10:00 PM 9/26/2024 9:00 PM 9/25/2024 8:00 PM 9/24/2024 7:00 PM 9/23/2024 6:00 PM 9/22/2024 5:00 PM 9/21/2024 4:00 PM 9/20/2024 3:00 PM 9/19/2024 2:00 PM 9/18/2024 1:00 PM 9/17/2024 12:00 PM 9/16/2024 11:00 PM 9/15/2024 10:00 PM 9/14/2024 9:00 PM 9/13/2024 8:00 PM 9/12/2024 7:00 PM 9/11/2024 6:00 PM 9/10/2024 5:00 PM 9/9/2024 4:00 PM 9/8/2024 3:00 PM 9/7/2024 2:00 PM 9/6/2024 1:00 PM 9/5/2024 12:00 PM 9/4/2024 11:00 PM 9/3/2024 10:00 PM 9/2/2024 9:00 PM 9/1/2024 8:00 PM 8/31/2024 7:00 PM 8/30/2024 6:00 PM 8/29/2024 5:00 PM 8/28/2024 4:00 PM 8/27/2024 3:00 PM 8/26/2024 2:00 PM 8/25/2024 1:00 PM 8/24/2024 12:00 PM 8/23/2024 11:00 PM 8/22/2024 10:00 PM 8/21/2024 9:00 PM 8/20/2024 8:00 PM 8/19/2024 7:00 PM 8/18/2024 6:00 PM 8/17/2024 5:00 PM 8/16/2024 4:00 PM 8/15/2024 3:00 PM 8/14/2024 2:00 PM 8/13/2024 1:00 PM 8/12/2024 12:00 PM 8/11/2024 11:00 PM 8/10/2024 10:00 PM 8/9/2024 9:00 PM 8/8/2024 8:00 PM 8/7/2024 7:00 PM 8/6/2024 6:00 PM 8/5/2024 5:00 PM 8/4/2024 4:00 PM 8/3/2024 3:00 PM 8/2/2024 2:00 PM 8/1/2024 1:00 PM 7/31/2024 12:00 PM 7/30/2024 11:00 PM 7/29/2024 10:00 PM 7/28/2024 9:00 PM 7/27/2024 8:00 PM 7/26/2024 7:00 PM 7/25/2024 6:00 PM 7/24/2024 5:00 PM 7/23/2024 4:00 PM 7/22/2024 3:00 PM 7/21/2024 2:00 PM 7/20/2024 1:00 PM 7/19/2024 12:00 PM 7/18/2024 11:00 PM 7/17/2024 10:00 PM 7/16/2024 9:00 PM 7/15/2024 8:00 PM 7/14/2024 7:00 PM 7/13/2024 6:00 PM 7/12/2024 5:00 PM 7/11/2024 4:00 PM 7/10/2024 3:00 PM 7/9/2024 2:00 PM 7/8/2024 1:00 PM 7/7/2024 12:00 PM 7/6/2024 11:00 PM 7/5/2024 10:00 PM 7/4/2024 9:00 PM 7/3/2024 8:00 PM 7/2/2024 7:00 PM 7/1/2024 6:00 PM 6/30/2024 5:00 PM 6/29/2024 4:00 PM 6/28/2024 3:00 PM 6/27/2024 2:00 PM 6/26/2024 1:00 PM 6/25/2024 12:00 PM 6/24/2024 11:00 PM 6/23/2024 10:00 PM 6/22/2024 9:00 PM 6/21/2024 8:00 PM 6/20/2024 7:00 PM 6/19/2024 6:00 PM 6/18/2024 5:00 PM 6/17/2024 4:00 PM 6/16/2024 3:00 PM 6/15/2024 2:00 PM 6/14/2024 1:00 PM 6/13/2024 12:00 PM 6/12/2024 11:00 PM 6/11/2024 10:00 PM 6/10/2024 9:00 PM 6/9/2024 8:00 PM 6/8/2024 7:00 PM 6/7/2024 6:00 PM 6/6/2024 5:00 PM 6/5/2024 4:00 PM 6/4/2024 3:00 PM 6/3/2024 2:00 PM 6/2/2024 1:00 PM 6/1/2024 12:00 PM 5/31/2024 11:00 PM 5/30/2024 10:00 PM 5/29/2024 9:00 PM 5/28/2024 8:00 PM 5/27/2024 7:00 PM 5/26/2024 6:00 PM 5/25/2024 5:00 PM 5/24/2024 4:00 PM 5/23/2024 3:00 PM 5/22/2024 2:00 PM 5/21/2024 1:00 PM 5/20/2024 12:00 PM 5/19/2024 11:00 PM 5/18/2024 10:00 PM 5/17/2024 9:00 PM 5/16/2024 8:00 PM 5/15/2024 7:00 PM 5/14/2024 6:00 PM 5/13/2024 5:00 PM 5/12/2024 4:00 PM 5/11/2024 3:00 PM 5/10/2024 2:00 PM 5/9/2024 1:00 PM 5/8/2024 12:00 PM 5/7/2024 11:00 PM 5/6/2024 10:00 PM 5/5/2024 9:00 PM 5/4/2024 8:00 PM 5/3/2024 7:00 PM 5/2/2024 6:00 PM 5/1/2024 5:00 PM 4/30/2024 4:00 PM 4/29/2024 3:00 PM 4/28/2024 2:00 PM 4/27/2024 1:00 PM 4/26/2024 12:00 PM 4/25/2024 11:00 PM 4/24/2024 10:00 PM 4/23/2024 9:00 PM 4/22/2024 8:00 PM 4/21/2024 7:00 PM 4/20/2024 6:00 PM 4/19/2024 5:00 PM 4/18/2024 4:00 PM 4/17/2024 3:00 PM 4/16/2024 2:00 PM 4/15/2024 1:00 PM 4/14/2024 12:00 PM 4/13/2024 11:00 PM 4/12/2024 10:00 PM 4/11/2024 9:00 PM 4/10/2024 8:00 PM 4/9/2024 7:00 PM 4/8/2024 6:00 PM 4/7/2024 5:00 PM 4/6/2024 4:00 PM 4/5/2024 3:00 PM 4/4/2024 2:00 PM 4/3/2024 1:00 PM 4/2/2024 12:00 PM 4/1/2024 11:00 PM 3/31/2024 10:00 PM 3/30/2024 9:00 PM 3/29/2024 8:00 PM 3/28/2024 7:00 PM 3/27/2024 6:00 PM 3/26/2024 5:00 PM 3/25/2024 4:00 PM 3/24/2024 3:00 PM 3/23/2024 2:00 PM 3/22/2024 1:00 PM 3/21/2024 12:00 PM 3/20/2024 11:00 PM 3/19/2024 10:00 PM 3/18/2024 9:00 PM 3/17/2024 8:00 PM 3/16/2024 7:00 PM 3/15/2024 6:00 PM 3/14/2024 5:00 PM 3/13/2024 4:00 PM 3/12/2024 3:00 PM 3/11/2024 2:00 PM 3/10/2024 1:00 PM 3/9/2024 12:00 PM 3/8/2024 11:00 PM 3/7/2024 10:00 PM 3/6/2024 9:00 PM 3/5/2024 8:00 PM 3/4/2024 7:00 PM 3/3/2024 6:00 PM 3/2/2024 5:00 PM 3/1/2024 4:00 PM 2/28/2024 3:00 PM 2/27/2024 2:00 PM 2/26/2024 1:00 PM 2/25/2024 12:00 PM 2/24/2024 11:00 PM 2/23/2024 10:00 PM 2/22/2024 9:00 PM 2/21/2024 8:00 PM 2/20/2024 7:00 PM 2/19/2024 6:00 PM 2/18/2024 5:00 PM 2/17/2024 4:00 PM 2/16/2024 3:00 PM 2/15/2024 2:00 PM 2/14/2024 1:00 PM 2/13/2024 12:00 PM 2/12/2024 11:00 PM 2/11/2024 10:00 PM 2/10/2024 9:00 PM 2/9/2024 8:00 PM 2/8/2024 7:00 PM 2/7/2024 6:00 PM 2/6/2024 5:00 PM 2/5/2024 4:00 PM 2/4/2024 3:00 PM 2/3/2024 2:00 PM 2/2/2024 1:00 PM 2/1/2024 12:00 PM 1/31/2024 11:00 PM 1/30/2024 10:00 PM 1/29/2024 9:00 PM 1/28/2024 8:00 PM 1/27/2024 7:00 PM 1/26/2024 6:00 PM 1/25/2024 5:00 PM 1/24/2024 4:00 PM 1/23/2024 3:00 PM 1/22/2024 2:00 PM 1/21/2024 1:00 PM 1/20/2024 12:00 PM 1/19/2024 11:00 PM 1/18/2024 10:00 PM 1/17/2024 9:00 PM 1/16/2024 8:00 PM 1/15/2024 7:00 PM 1/14/2024 6:00 PM 1/13/2024 5:00 PM 1/12/2024 4:00 PM 1/11/2024 3:00 PM 1/10/2024 2:00 PM 1/9/2024 1:00 PM 1/8/2024 12:00 PM 1/7/2024 11:00 PM 1/6/2024 10:00 PM 1/5/2024 9:00 PM 1/4/2024 8:00 PM 1/3/2024 7:00 PM 1/2/2024 6:00 PM 1/1/2024 5:00 PM 12/31/2023 4:00 PM 12/30/2023 3:00 PM 12/29/2023 2:00 PM 12/28/2023 1:00 PM 12/27/2023 12:00 PM 12/26/2023 11:00 PM 12/25/2023 10:00 PM 12/24/2023 9:00 PM 12/23/2023 8:00 PM 12/22/2023 7:00 PM 12/21/2023 6:00 PM 12/20/2023 5:00 PM 12/19/2023 4:00 PM 12/18/2023 3:00 PM 12/17/2023 2:00 PM 12/16/2023 1:00 PM 12/15/2023 12:00 PM 12/14/2023 11:00 PM 12/13/2023 10:00 PM 12/12/2023 9:00 PM 12/11/2023 8:00 PM 12/10/2023 7:00 PM 12/9/2023 6:00 PM 12/8/2023 5:00 PM 12/7/2023 4:00 PM 12/6/2023 3:00 PM 12/5/2023 2:00 PM 12/4/2023 1:00 PM 12/3/2023 12:00 PM 12/2/2023 11:00 PM 12/1/2023 10:00 PM 11/30/2023 9:00 PM 11/29/2023 8:00 PM 11/28/2023 7:00 PM 11/27/2023 6:00 PM 11/26/2023 5:00 PM 11/25/2023 4:00 PM 11/24/2023 3:00 PM 11/23/2023 2:00 PM 11/22/2023 1:00 PM 11/21/2023 12:00 PM 11/20/2023 11:00 PM 11/19/2023 10:00 PM 11/18/2023 9:00 PM 11/17/2023 8:00 PM 11/16/2023 7:00 PM 11/15/2023 6:00 PM 11/14/2023 5:00 PM 11/13/2023 4:00 PM 11/12/2023 3:00 PM 11/11/2023 2:00 PM 11/10/2023 1:00 PM 11/9/2023 12:00 PM 11/8/2023 11:00 PM 11/7/2023 10:00 PM 11/6/2023 9:00 PM 11/5/2023 8:00 PM 11/4/2023 7:00 PM 11/3/2023 6:00 PM 11/2/2023 5:00 PM 11/1/2023 4:00 PM 10/31/2023 3:00 PM 10/30/2023 2:00 PM 10/29/2023 1:00 PM 10/28/2023 12:00 PM 10/27/2023 11:00 PM 10/26/2023 10:00 PM 10/25/2023 9:00 PM 10/24/2023 8:00 PM 10/23/2023 7:00 PM 10/22/2023 6:00 PM 10/21/2023 5:00 PM 10/20/2023 4:00 PM 10/19/2023 3:00 PM 10/18/2023 2:00 PM 10/17/2023 1:00 PM 10/16/2023

Pavement Coring Report

Project Name: 2026 Road Program
Project Number: 38407
Project Owner: City of Willowick
Location: Clarmont Rd.

Prime Contractor: ----
Paving Contractor: ----
Core Diameter: 4"
Type: Thickness ___ Exploratory X
Technician: Owen Kaufman & Larry Seymour

Date: 01/08/26

CORE #7



CORE LOCATION



CORE OPENING



CORE SAMPLE




Pavement Coring Report

Project Name: 2026 Road Program
Project Number: 38407
Project Owner: City of Willowick
Location: Vineyard Rd.

Prime Contractor: ----
Paving Contractor: ----
Core Diameter: 4"
Type: Thickness ___ Exploratory X
Technician: Owen Kaufman & Larry Seymour

Date: 01/08/26

Core #	Location	Cored Material Description	Actual Material Thickness In Inches	Plan Depth	Condition/Type of Subgrade -Aggregate Size -Remarks
1	Vineyard Rd see attached map 7' 9" from curb on the south side of road.	Asphalt	1.5	N/A	1/2" max aggregate - limestone
		Asphalt	2.0	"	1" max aggregate - limestone & bank gravel
		Sub-total cored	3.5		
2	Vineyard Rd see attached map 8' 0" from curb on the south side of road.	Asphalt	1.5	N/A	3/4" max aggregate - limestone & bank gravel
		Asphalt	2.0	"	1-1/2" max aggregate - limestone & bank gravel
		Sub-total cored	3.5		
3	Vineyard Rd see attached map 14' 6" from curb on the south side of road.	Asphalt	2.0	N/A	1/2" max aggregate - limestone
		Asphalt	1.5	"	1/2" max aggregate - limestone & bank gravel
		Concrete	5.5	"	1-1/2" max aggregate - limestone
				9.0	
		16.0			

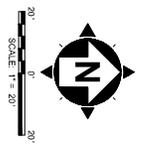

2 PROJECT DRAWINGS ARE PREPARED BY THE DESIGNER AND CONTRACTOR AND ARE NOT TO BE USED FOR ANY OTHER PROJECT OR PURPOSE WITHOUT THE WRITTEN PERMISSION OF THE DESIGNER.


PROJECT NO: **38407**
 DRAWING NAME: **100-05**
 SHEET: **7** OF **17**

CITY OF WILLOWICK
2026 ROAD PROGRAM
WILLOWICK, OHIO LAKE COUNTY
 CIVIL - 10 SERIES
 VINEYARD STA 0+00 - 10+50


NO	REVISION	DATE

SCALE: AS SHOWN
 DATE: 09/25/2025
 DESIGNED BY: JPB
 DRAWN BY: JPB
 CHECKED BY: TJM



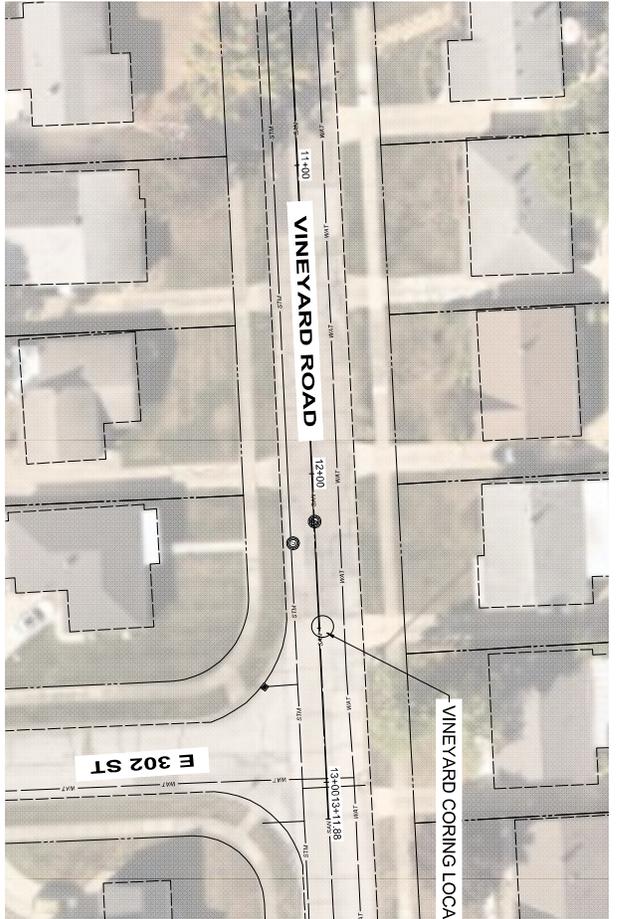

VINEYARD CORING LOCATION 3

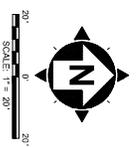

CITY OF WILLOWICK
2026 ROAD PROGRAM
WILLOWICK, OHIO LAKE COUNTY

PROJECT NO:
38407
 DRAWING NAME:
 100-06
 SHEET:
 8 OF
 17

CIVIL - 10 SERIES
 VINEYARD STA 10+50 - END

SCALE:	AS SHOWN	NO	REVISION	DATE
DESIGNED BY:	JPB	.	.	.
DRAWN BY:	JPB	.	.	.
CHECKED BY:	TJM	.	.	.



Pavement Coring Report

Project Name: 2026 Road Program

Project Number: 38407

Project Owner: City of Willowick

Location: Vineyard Rd

Date: 01/08/26

Prime Contractor: ----

Paving Contractor: ----

Core Diameter: 4"

Type: Thickness ___ Exploratory X

Technician: Owen Kaufman & Larry Seymour

CORE #1



CORE LOCATION



CORE SAMPLE



BASE MATERIAL

Pavement Coring Report

Project Name: 2026 Road Program
Project Number: 38407
Project Owner: City of Willowick
Location: Vineyard Rd

Prime Contractor: ----
Paving Contractor: ----
Core Diameter: 4"
Type: Thickness ___ Exploratory X
Technician: Owen Kaufman & Larry Seymour

Date: 01/08/26

CORE #2



CORE LOCATION



CORE SAMPLE

Pavement Coring Report

Project Name: 2026 Road Program
Project Number: 38407
Project Owner: City of Willowick
Location: Vineyard Rd
Date: 01/08/26

Prime Contractor: ----
Paving Contractor: ----
Core Diameter: 4"
Type: Thickness ___ Exploratory X
Technician: Owen Kaufman & Larry Seymour

CORE #3



CORE LOCATION



CORE OPENING



CORE SAMPLE





Pavement Coring Report

Project Name: 2026 Road Program
Project Number: 38407
Project Owner: City of Willowick
Location: Senior Center Parking Lot
Date: 01/08/26

Prime Contractor: ----
Paving Contractor: ----
Core Diameter: 4"
Type: Thickness ___ Exploratory X
Technician: Owen Kaufman & Larry Seymour

Core #	Location	Cored Material Description	Actual Material Thickness In Inches	Plan Depth	Condition/Type of Subgrade -Aggregate Size -Remarks	
1	Senior Center Parking Lot see attached map 10' 6" from End of Parking Stall to the East.	Asphalt	1.0	N/A	1/2" max aggregate - limestone & bank gravel	
		Asphalt	1.8	"	1" max aggregate - limestone & bank gravel	
		Sub-total cored		2.8		
2	Senior Center Parking Lot see attached map 14' 6" from End of Parking Stall to the North.	Asphalt	1.0	N/A	1/2" max aggregate - limestone & bank gravel	
		Asphalt	1.8	"	1" max aggregate - limestone & bank gravel	
		Sub-total cored		2.8		
3	Senior Center Parking Lot see attached map 19' 6" from End of Parking Stall to the East.	Asphalt	1.0	N/A	1/2" max aggregate - limestone & bank gravel	
		Asphalt	1.0	"	1" max aggregate - limestone & bank gravel	
				2.0		
				7.5		

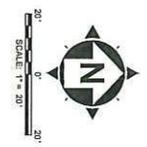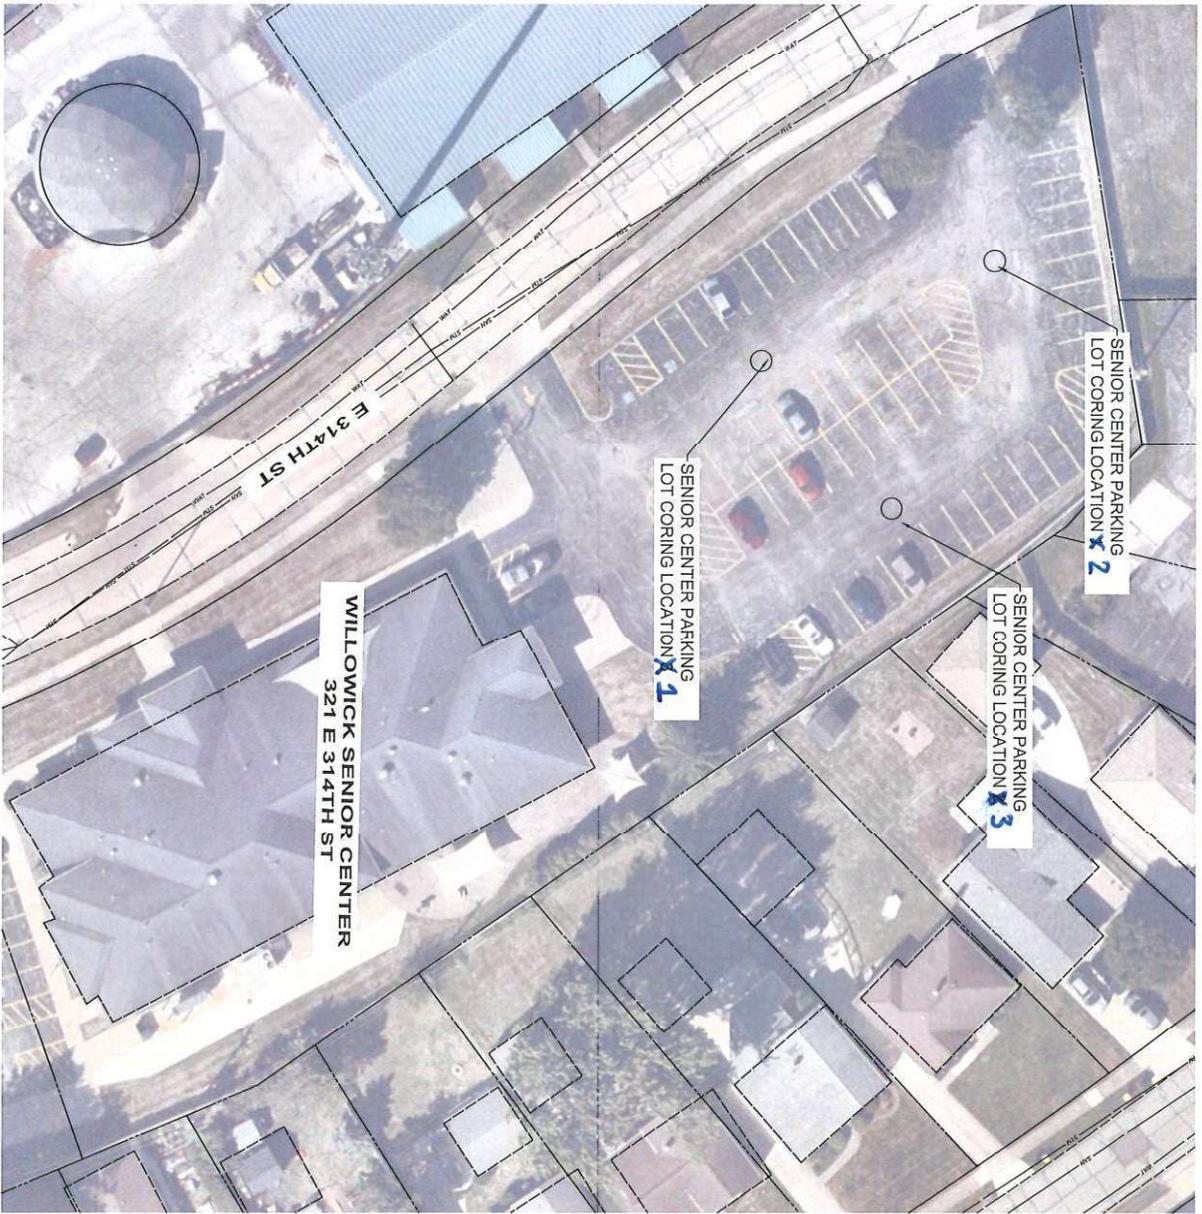

PROJECT NO.	38407
DRAWING NAME	10-C15
SHEET	17
OF	17

CITY OF WILLOWICK
 2026 ROAD PROGRAM
 WILLOWICK, OHIO LAKE COUNTY

CIVIL - 10 SERIES

SENIOR CENTER PARKING LOT REPLACEMENT

NO.	REVISION	DATE

SCALE: AS SHOWN
 DATE: 09/25/2025
 DESIGNED BY: JPD
 DRAWN BY: JPD
 CHECKED BY: TJM



Pavement Coring Report

Project Name: 2026 Road Program
Project Number: 38407
Project Owner: City of Willowick
Location: Senior Center Parking Lot

Prime Contractor: ----
Paving Contractor: ----
Core Diameter: 4"
Type: Thickness ___ Exploratory X
Technician: Owen Kaufman & Larry Seymour

Date: 01/08/26

CORE #1



CORE LOCATION



CORE OPENING



CORE SAMPLE



BASE MATERIAL

Pavement Coring Report

Project Name: 2026 Road Program
Project Number: 38407
Project Owner: City of Willowick
Location: Senior Center Parking Lot
Date: 01/08/26

Prime Contractor: ----
Paving Contractor: ----
Core Diameter: 4"
Type: Thickness ___ Exploratory X
Technician: Owen Kaufman & Larry Seymour

CORE #2



CORE LOCATION



CORE OPENING



CORE SAMPLE



BASE MATERIAL

Pavement Coring Report

Project Name: 2026 Road Program
Project Number: 38407
Project Owner: City of Willowick
Location: Senior Center Parking Lot
Date: 01/08/26

Prime Contractor: ----
Paving Contractor: ----
Core Diameter: 4"
Type: Thickness ___ Exploratory X
Technician: Owen Kaufman & Larry Seymour

CORE #3



CORE LOCATION



CORE OPENING



CORE SAMPLE



BASE MATERIAL