
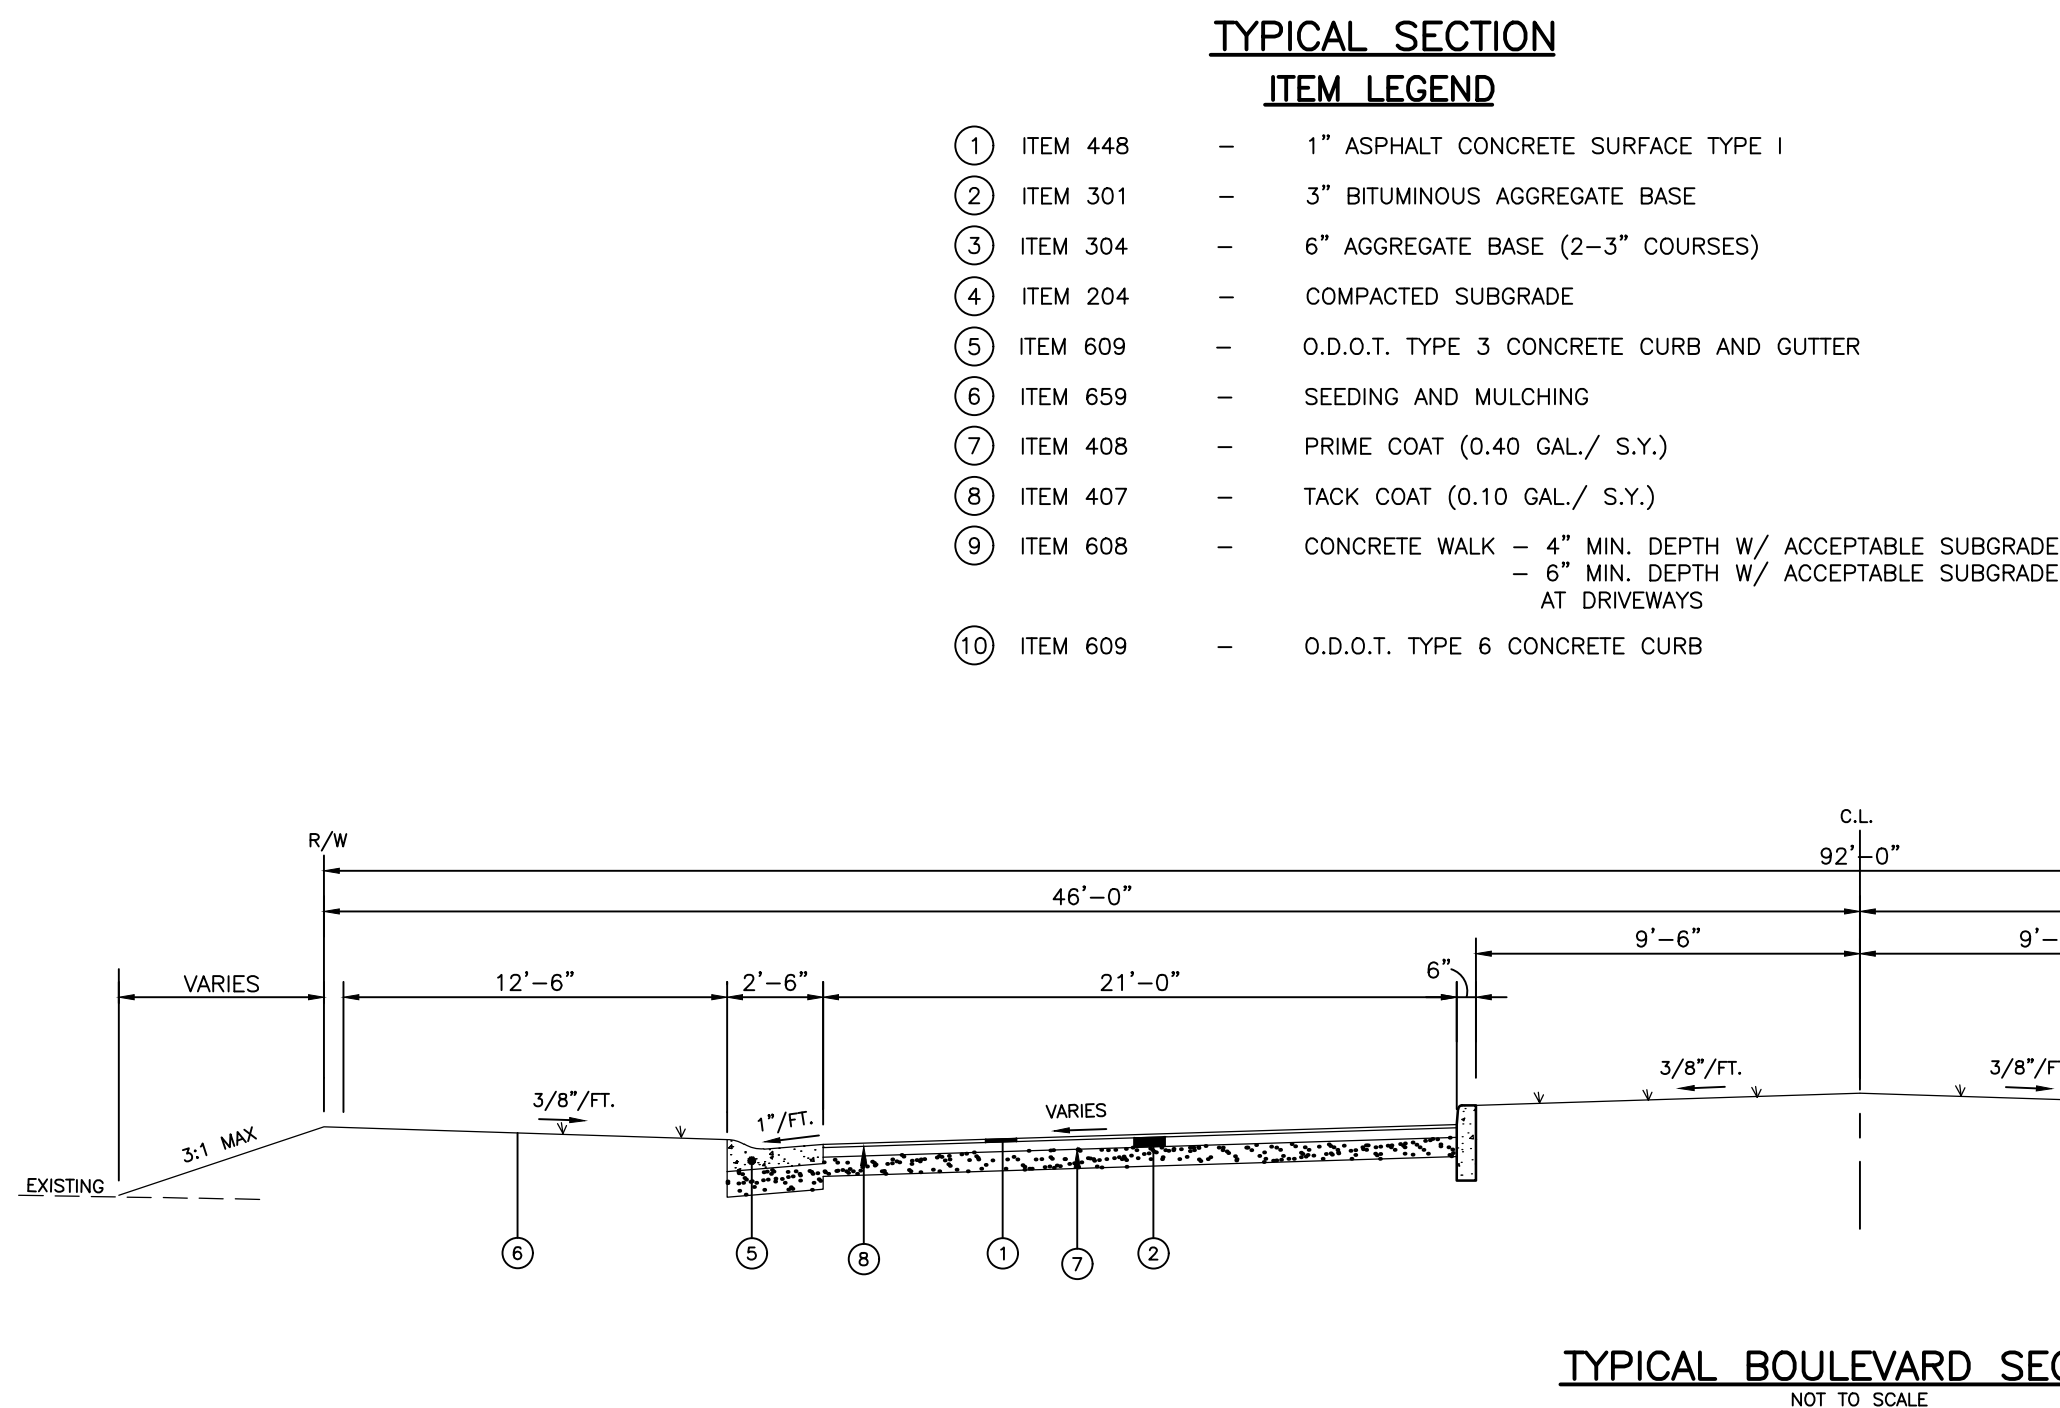
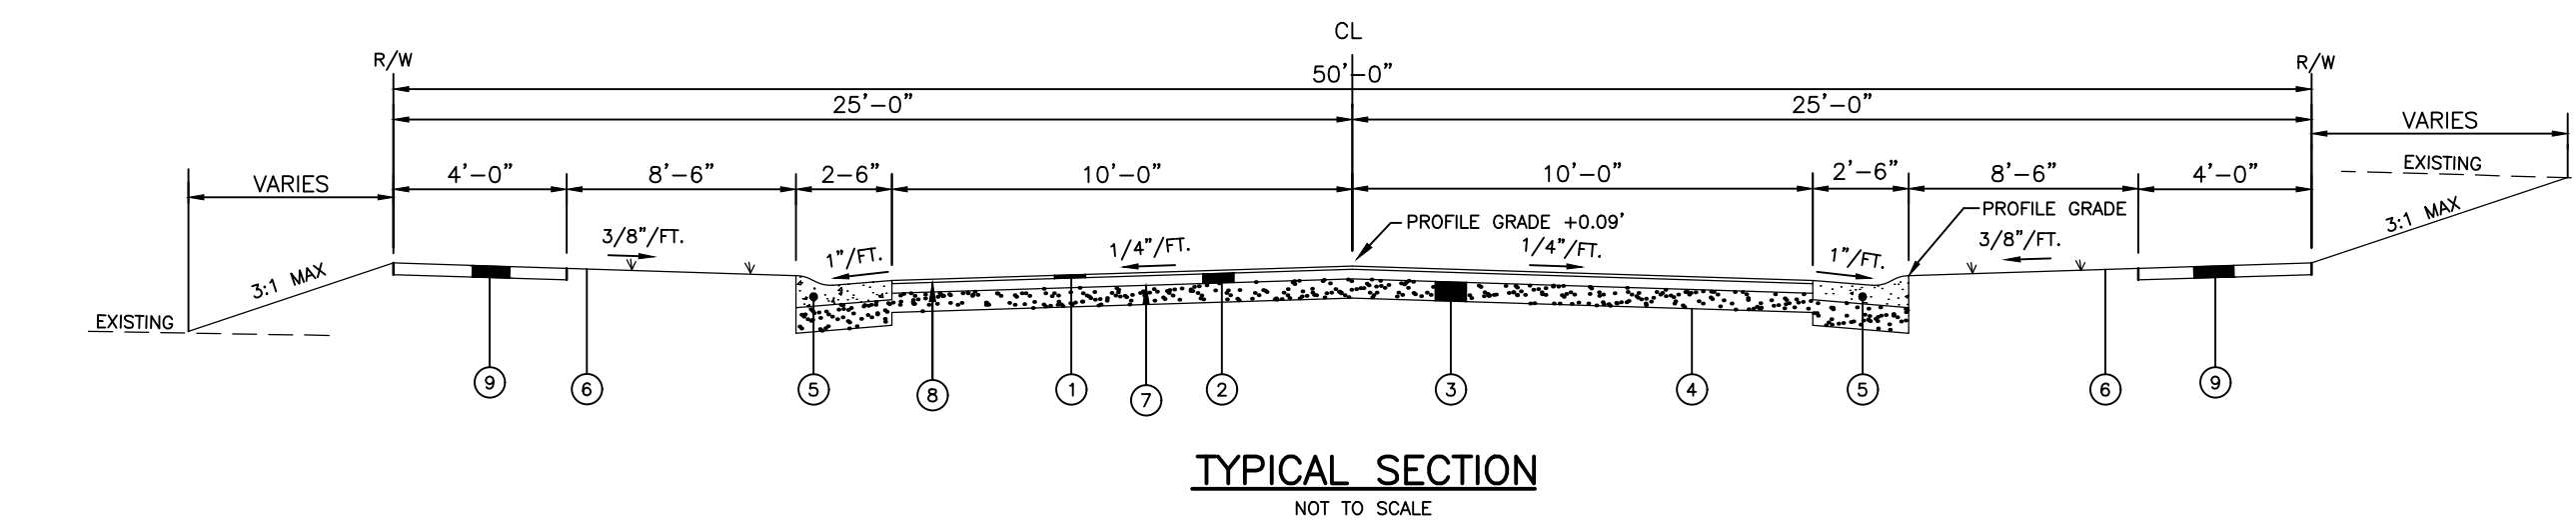
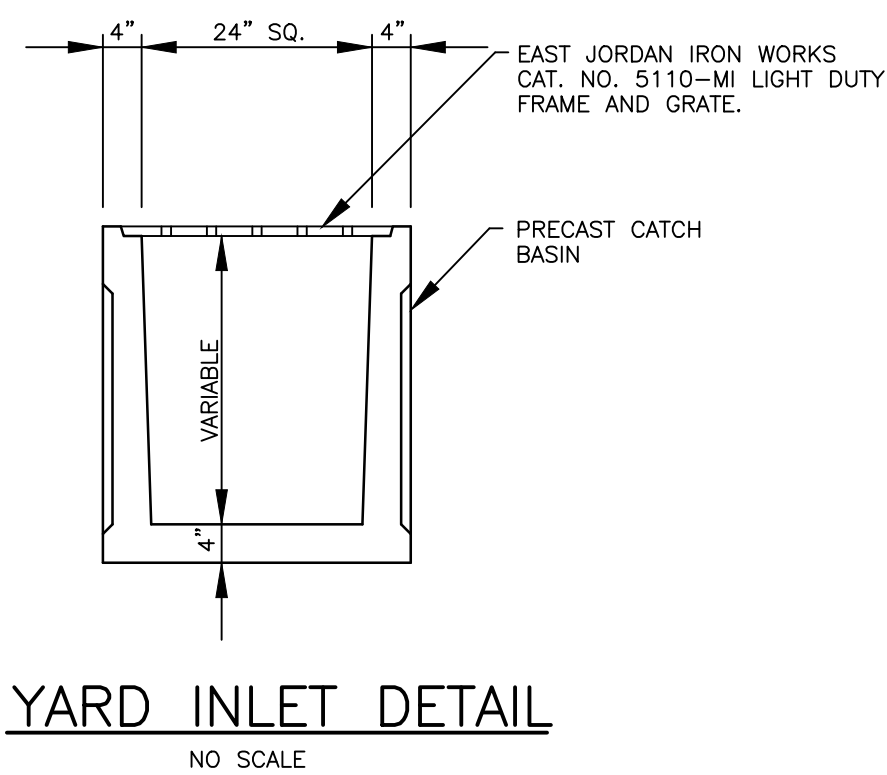
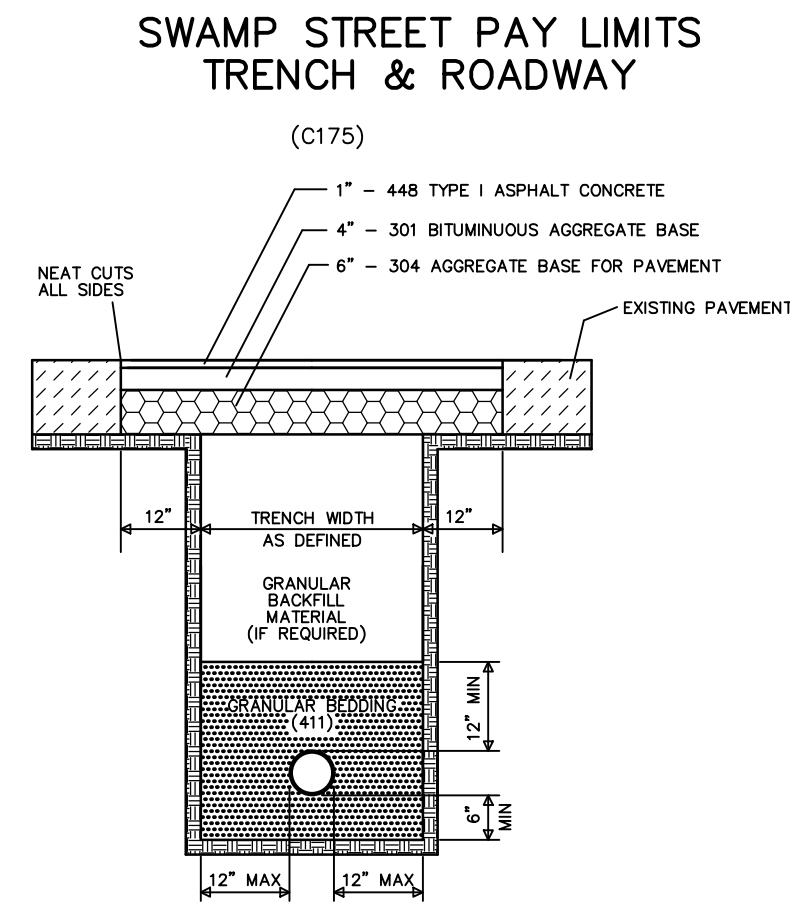


WATER MAIN			
	3,639	L.F.	12" WATER MAIN
	4,329	L.F.	8" WATER MAIN
	14	EA.	6" HYDRANT
	8	EA.	8"x6" TEE AT HYDRANT
	4	EA.	12"x6" TEE AT HYDRANT
	2	EA.	8"x8" TEE
	4	EA.	12"x8" TEE
	1	EA.	12"x12" TEE
	2	EA.	12"x8" CROSS
	1	EA.	12"x12" CROSS
	1	EA.	12" 22.50' HORIZONTAL BEND
	1	EA.	12" 11.25' HORIZONTAL BEND
	2	EA.	8" 11.25' HORIZONTAL BEND
	1	EA.	8" 45' HORIZONTAL BEND
	12	EA.	8" 45' VERTICAL BEND
	4	EA.	12" PLUG & MARKER
	5	EA.	8" PLUG & MARKER
	19	EA.	8" VALVE AND BOX
	17	EA.	12" VALVE & BOX
	1	EA.	12"x8" REDUCER
	67	EA.	WATER SERVICE

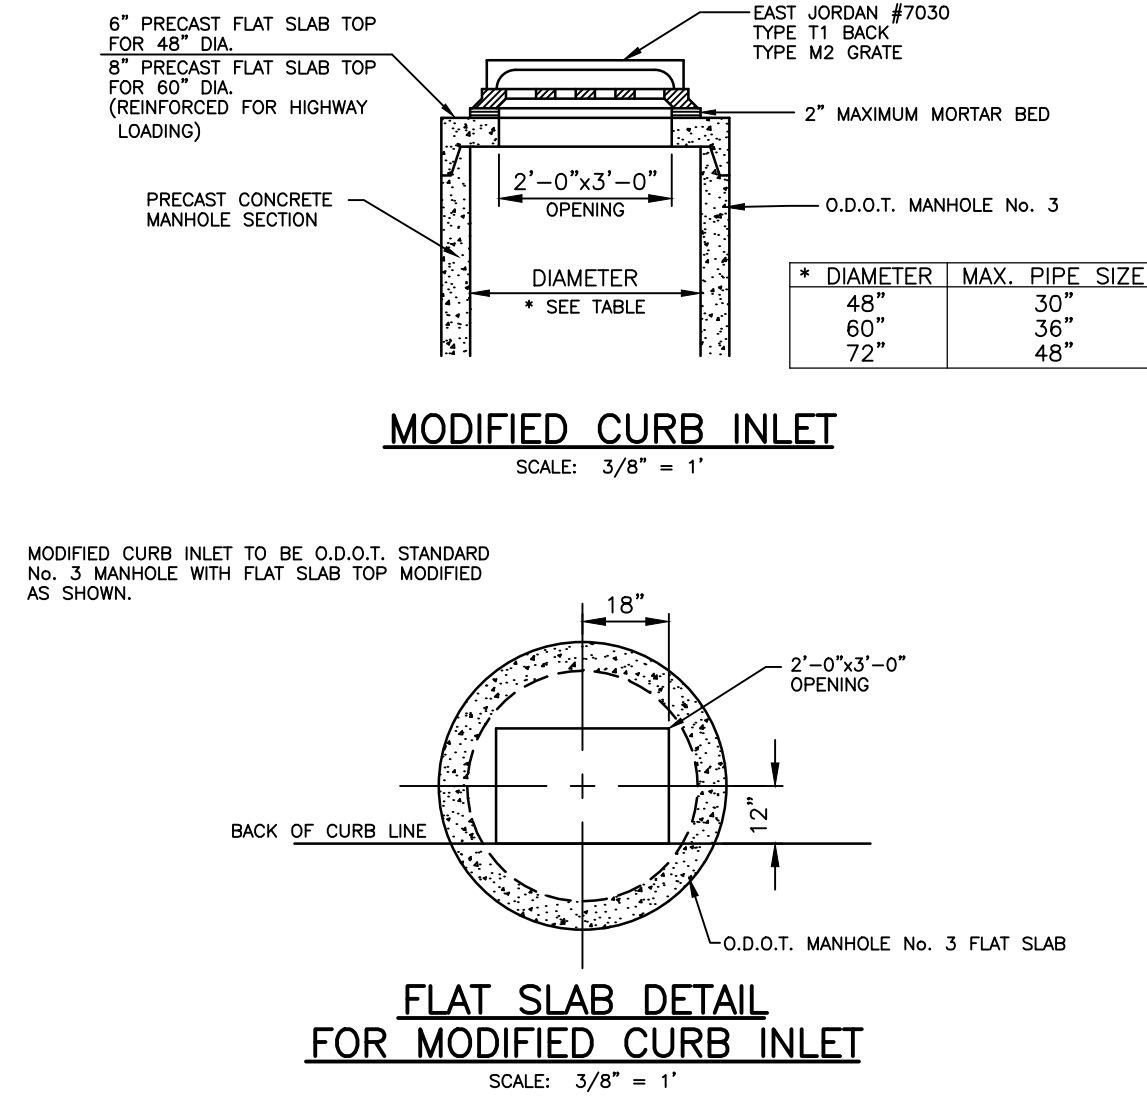

DRAWN BY:
M.E.I.

DATE:
SEPTEMBER 2003

PROJECT NO.
35127K

DRAWING NO.
37 OF 40