
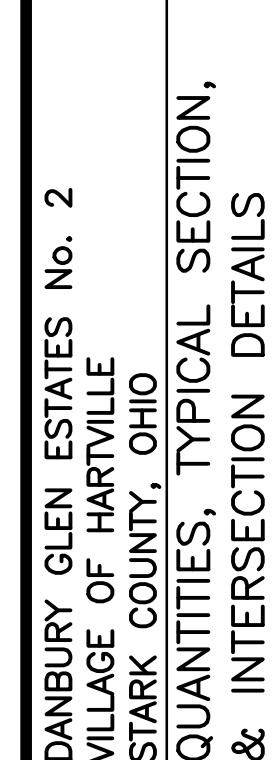
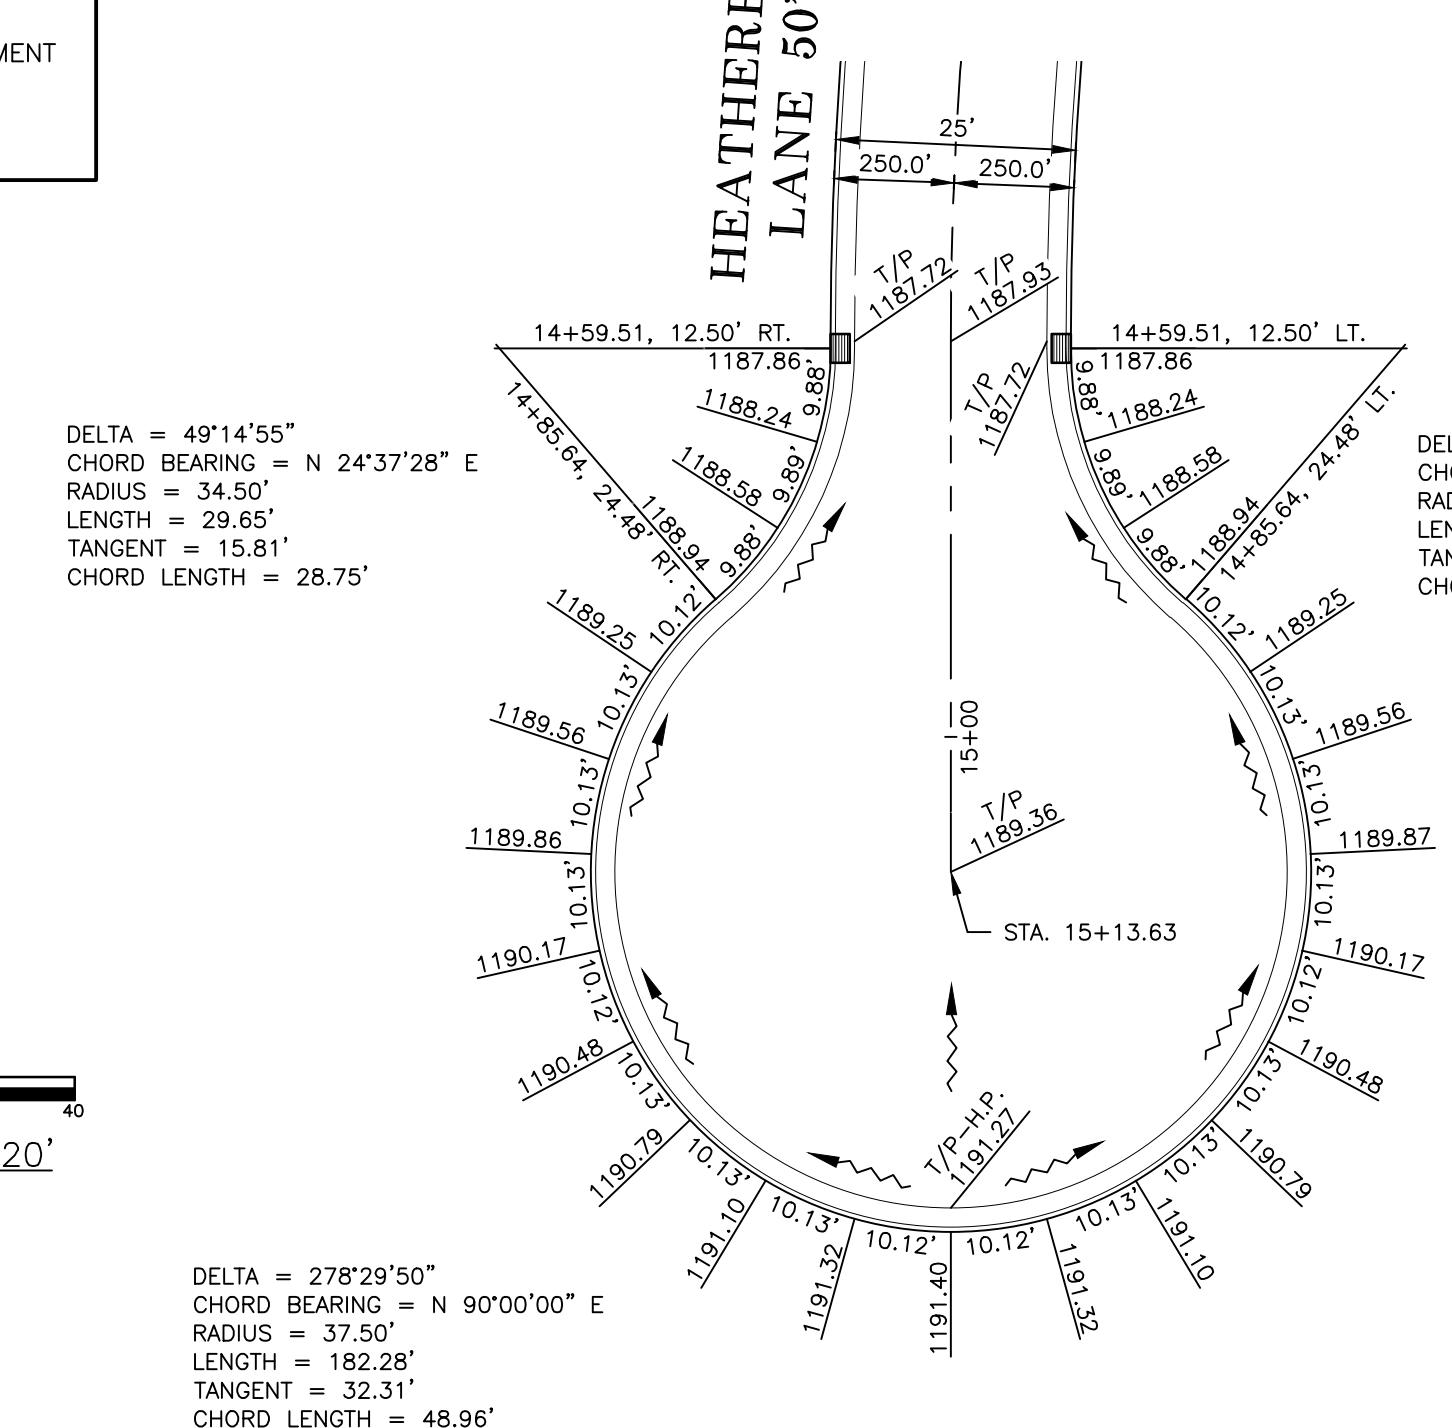
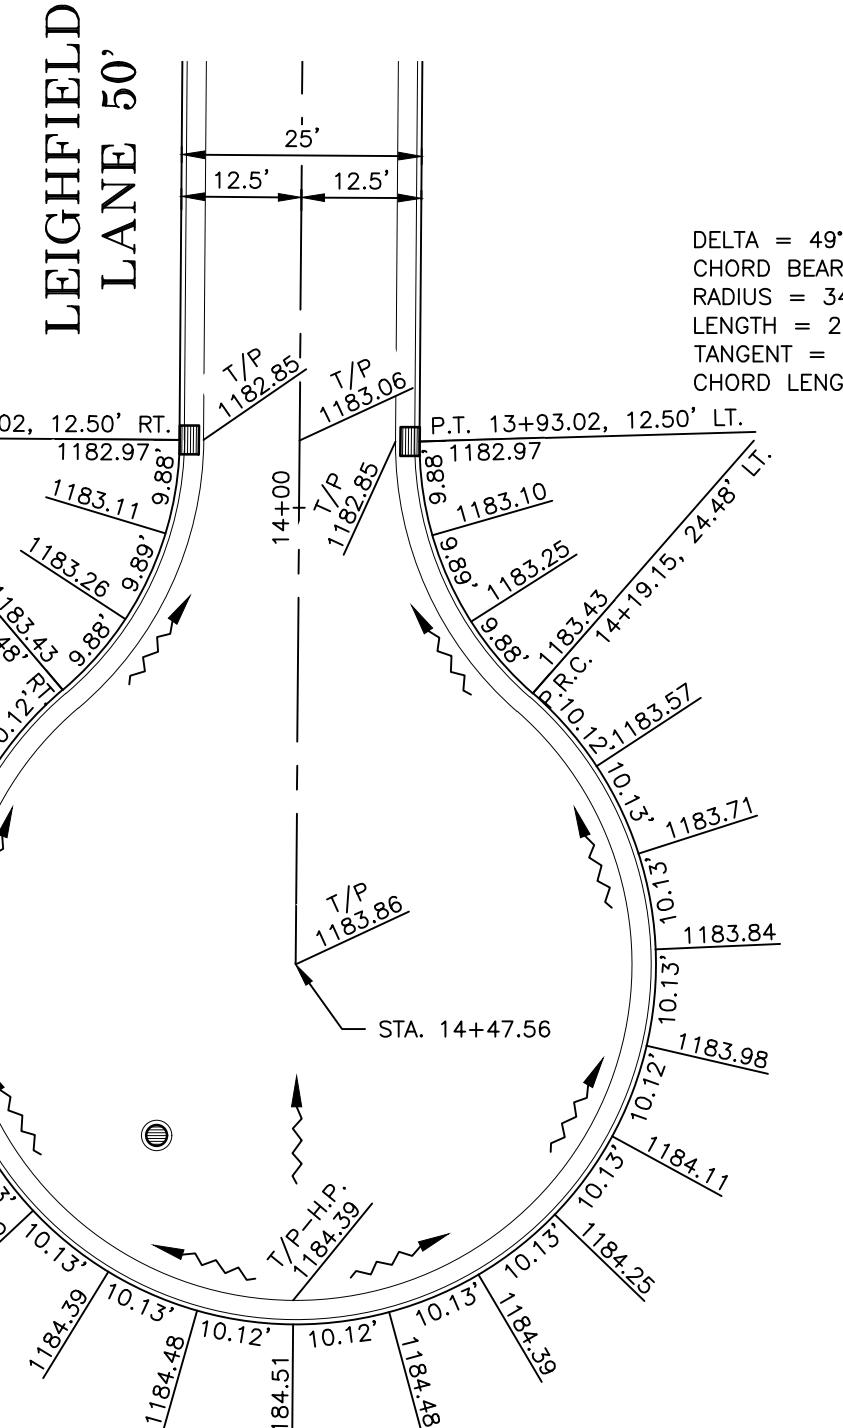
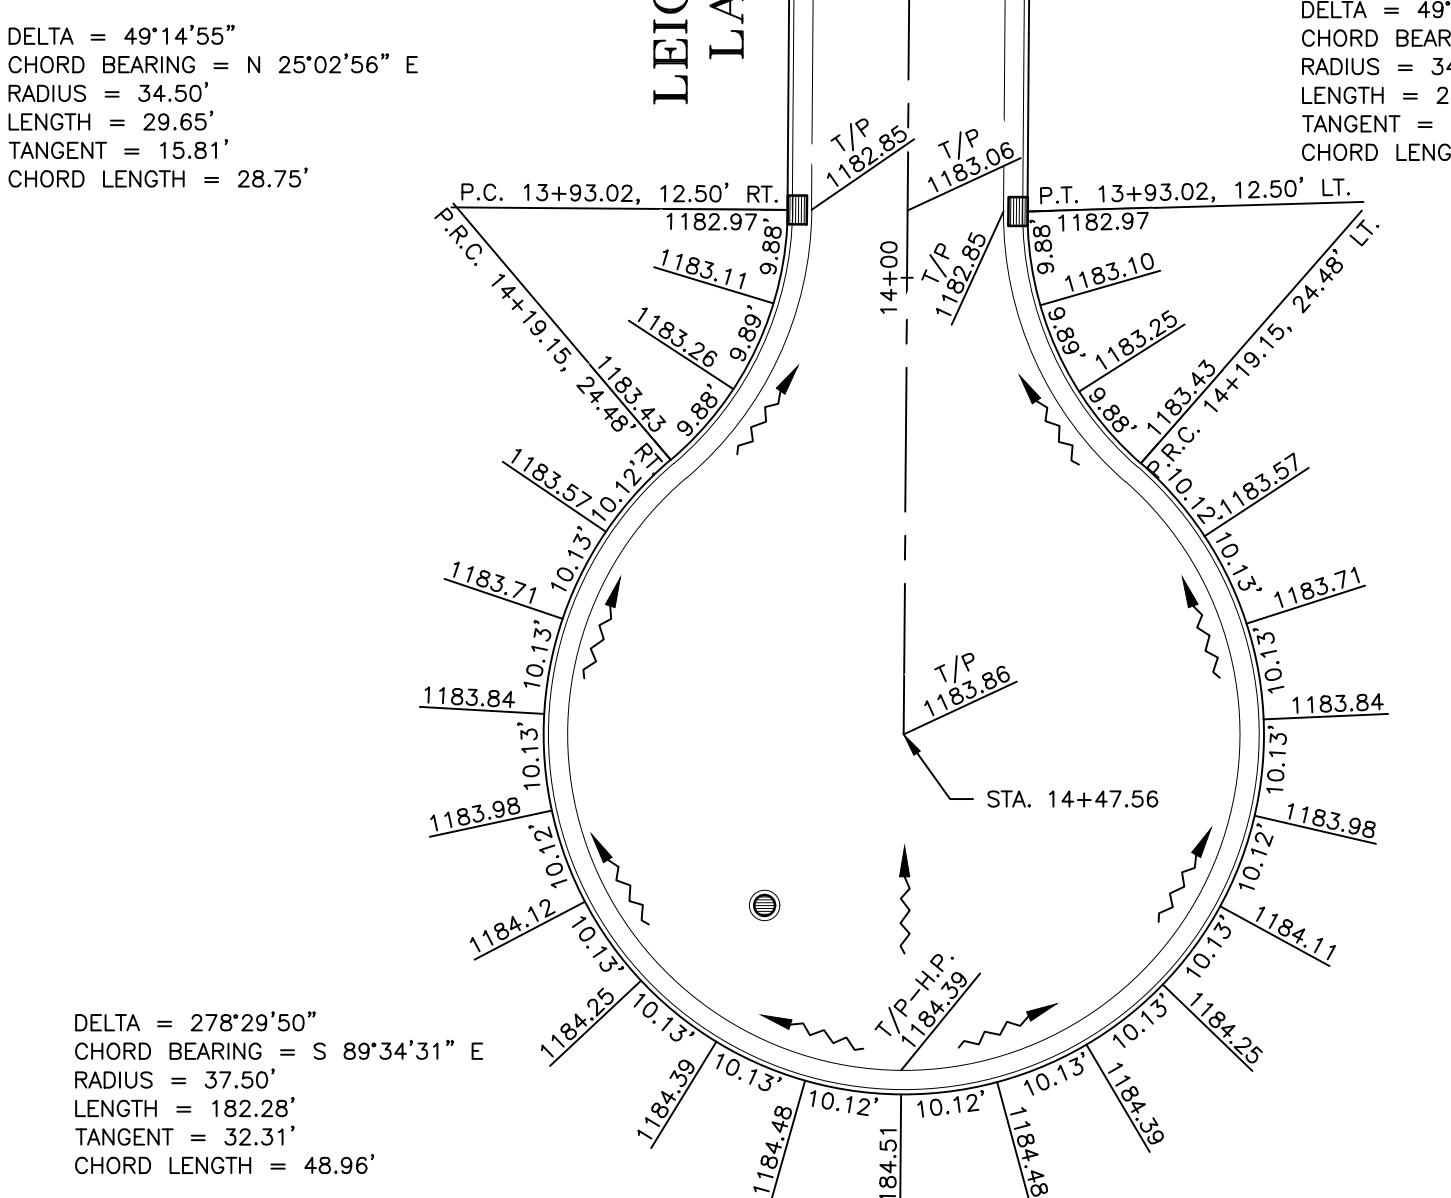
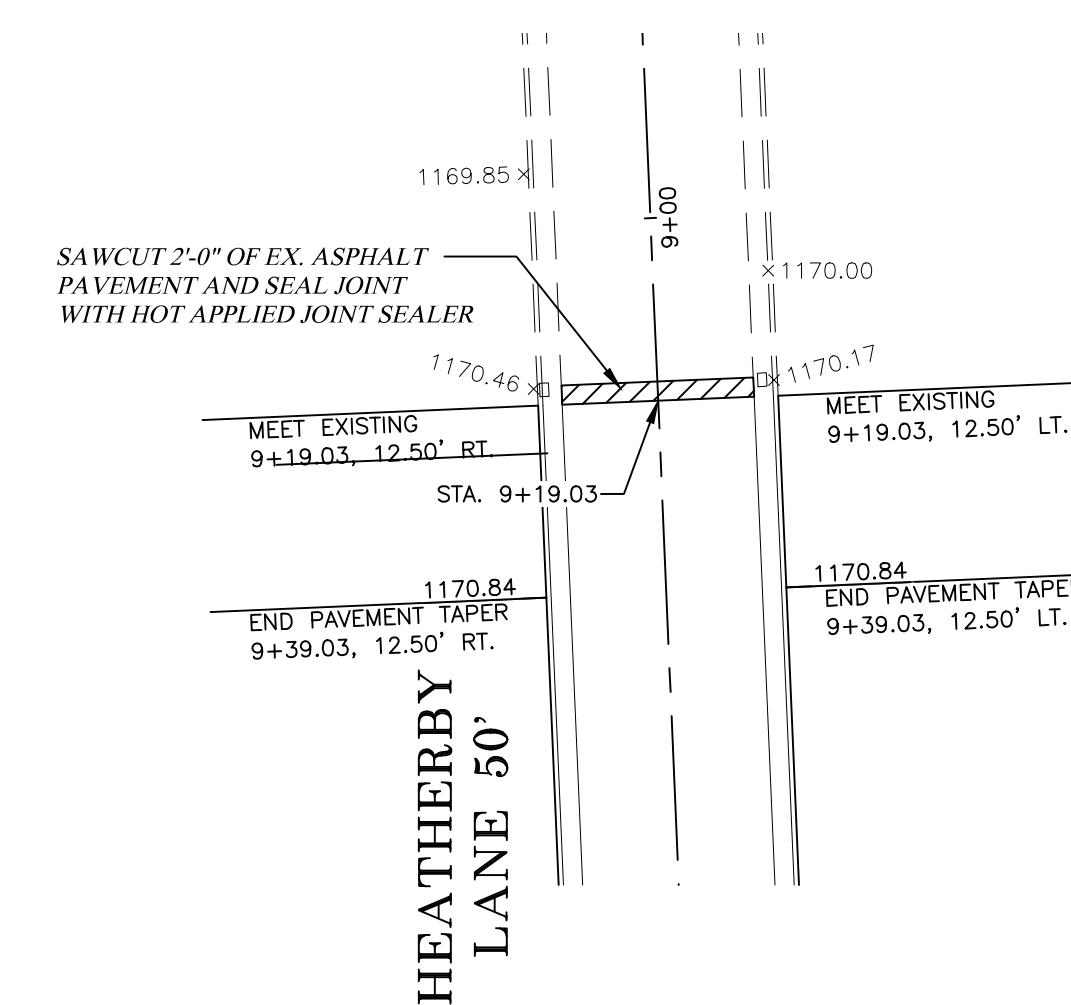


TYPICAL SECTION

NOT TO SCALE

ITEM LEGEND

- ① ITEM 448 - 1" ASPHALT CONCRETE SURFACE TYPE I
- ② ITEM 301 - 3" BITUMINOUS AGGREGATE BASE
- ③ ITEM 304 - 6" AGGREGATE BASE (2-3" COURSES)
- ④ ITEM 204 - COMPACTED SUBGRADE
- ⑤ ITEM 609 - O.D.O.T. TYPE 3 CONCRETE CURB AND GUTTER
- ⑥ ITEM 659 - SEEDING AND MULCHING
- ⑦ ITEM 408 - PRIME COAT (0.40 GAL./ S.Y.)
- ⑧ ITEM 407 - TACK COAT (0.10 GAL./ S.Y.)
- ⑨ ITEM 608 - CONCRETE WALK - 4" MIN. DEPTH W/ ACCEPTABLE SUBGRADE
- 6" MIN. DEPTH W/ ACCEPTABLE SUBGRADE
AT DRIVEWAYS
- ⑩ ITEM 609 - O.D.O.T. TYPE 6 CONCRETE CURB

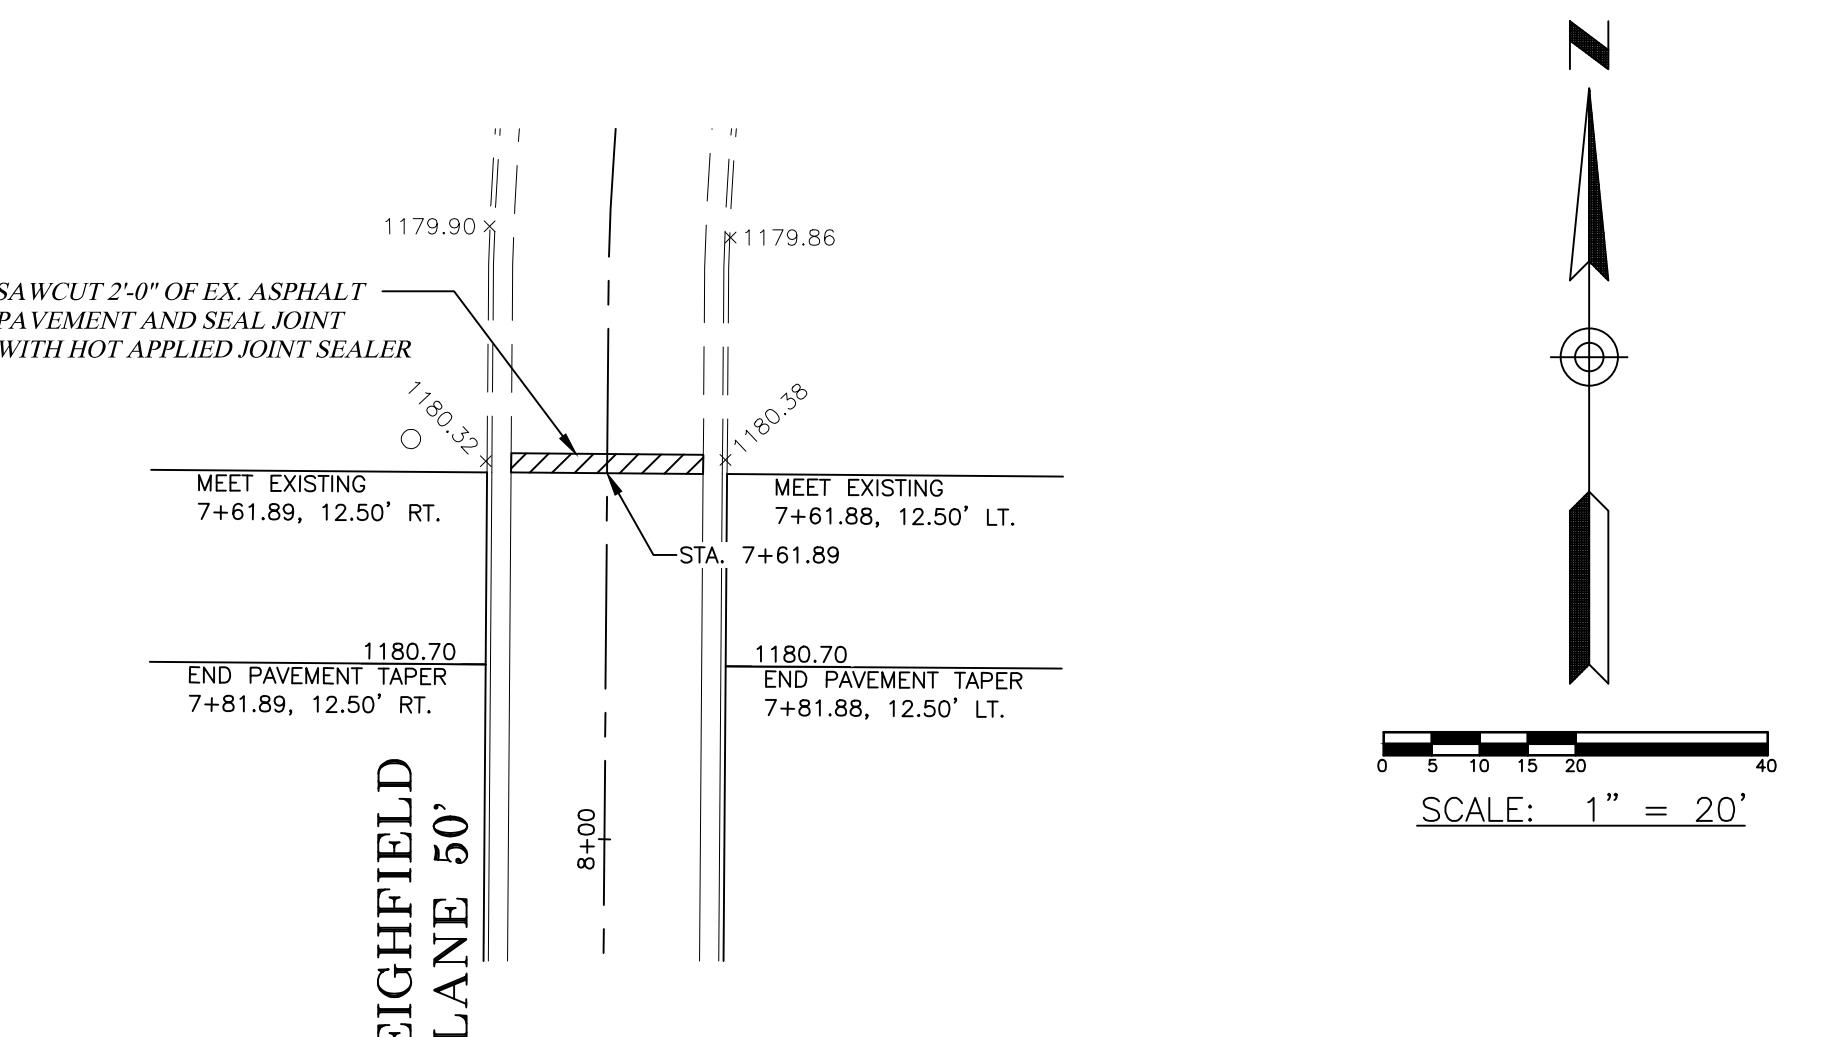

DRAWN BY:
T.G.W.

DATE:
12/31/15

PROJECT NO.
35127R

DRAWING NO.

SD5.00

GBCC STATES, LLC
565 White Pond Dr.
Akron, OH 44320
Phone 330-836-0228
Fax 330-836-5782