



**PLAN VIEW
STA 26+50 TO STA 29+00**

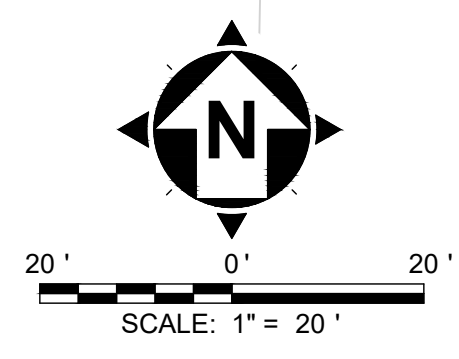

- PROPOSED IMPROVEMENTS NOTES:**
1. PROPOSED PIPE TO BE INSTALLED IN SAME TRENCH OF THE EXISTING SANITARY SEWER AS SHOWN ON PLANS. REMOVAL OF EXISTING SEWER LINE IS INCIDENTAL TO PROPOSED PIPE.
 2. PROPOSED PIPE TO BE PLACED USING THE PIPE BEDDING DETAIL AS SHOWN ON SHEET 3

- SANITARY SEWER CLEARANCE NOTES:**
1. SANITARY SEWERS WILL BE MAINTAINED AT A HORIZONTAL SEPARATION OF 10 FT FROM WATERLINES.
 2. SANITARY SEWERS WILL BE MAINTAINED AT A VERTICAL SEPARATION OF 18 INCHES FROM WATERLINES.

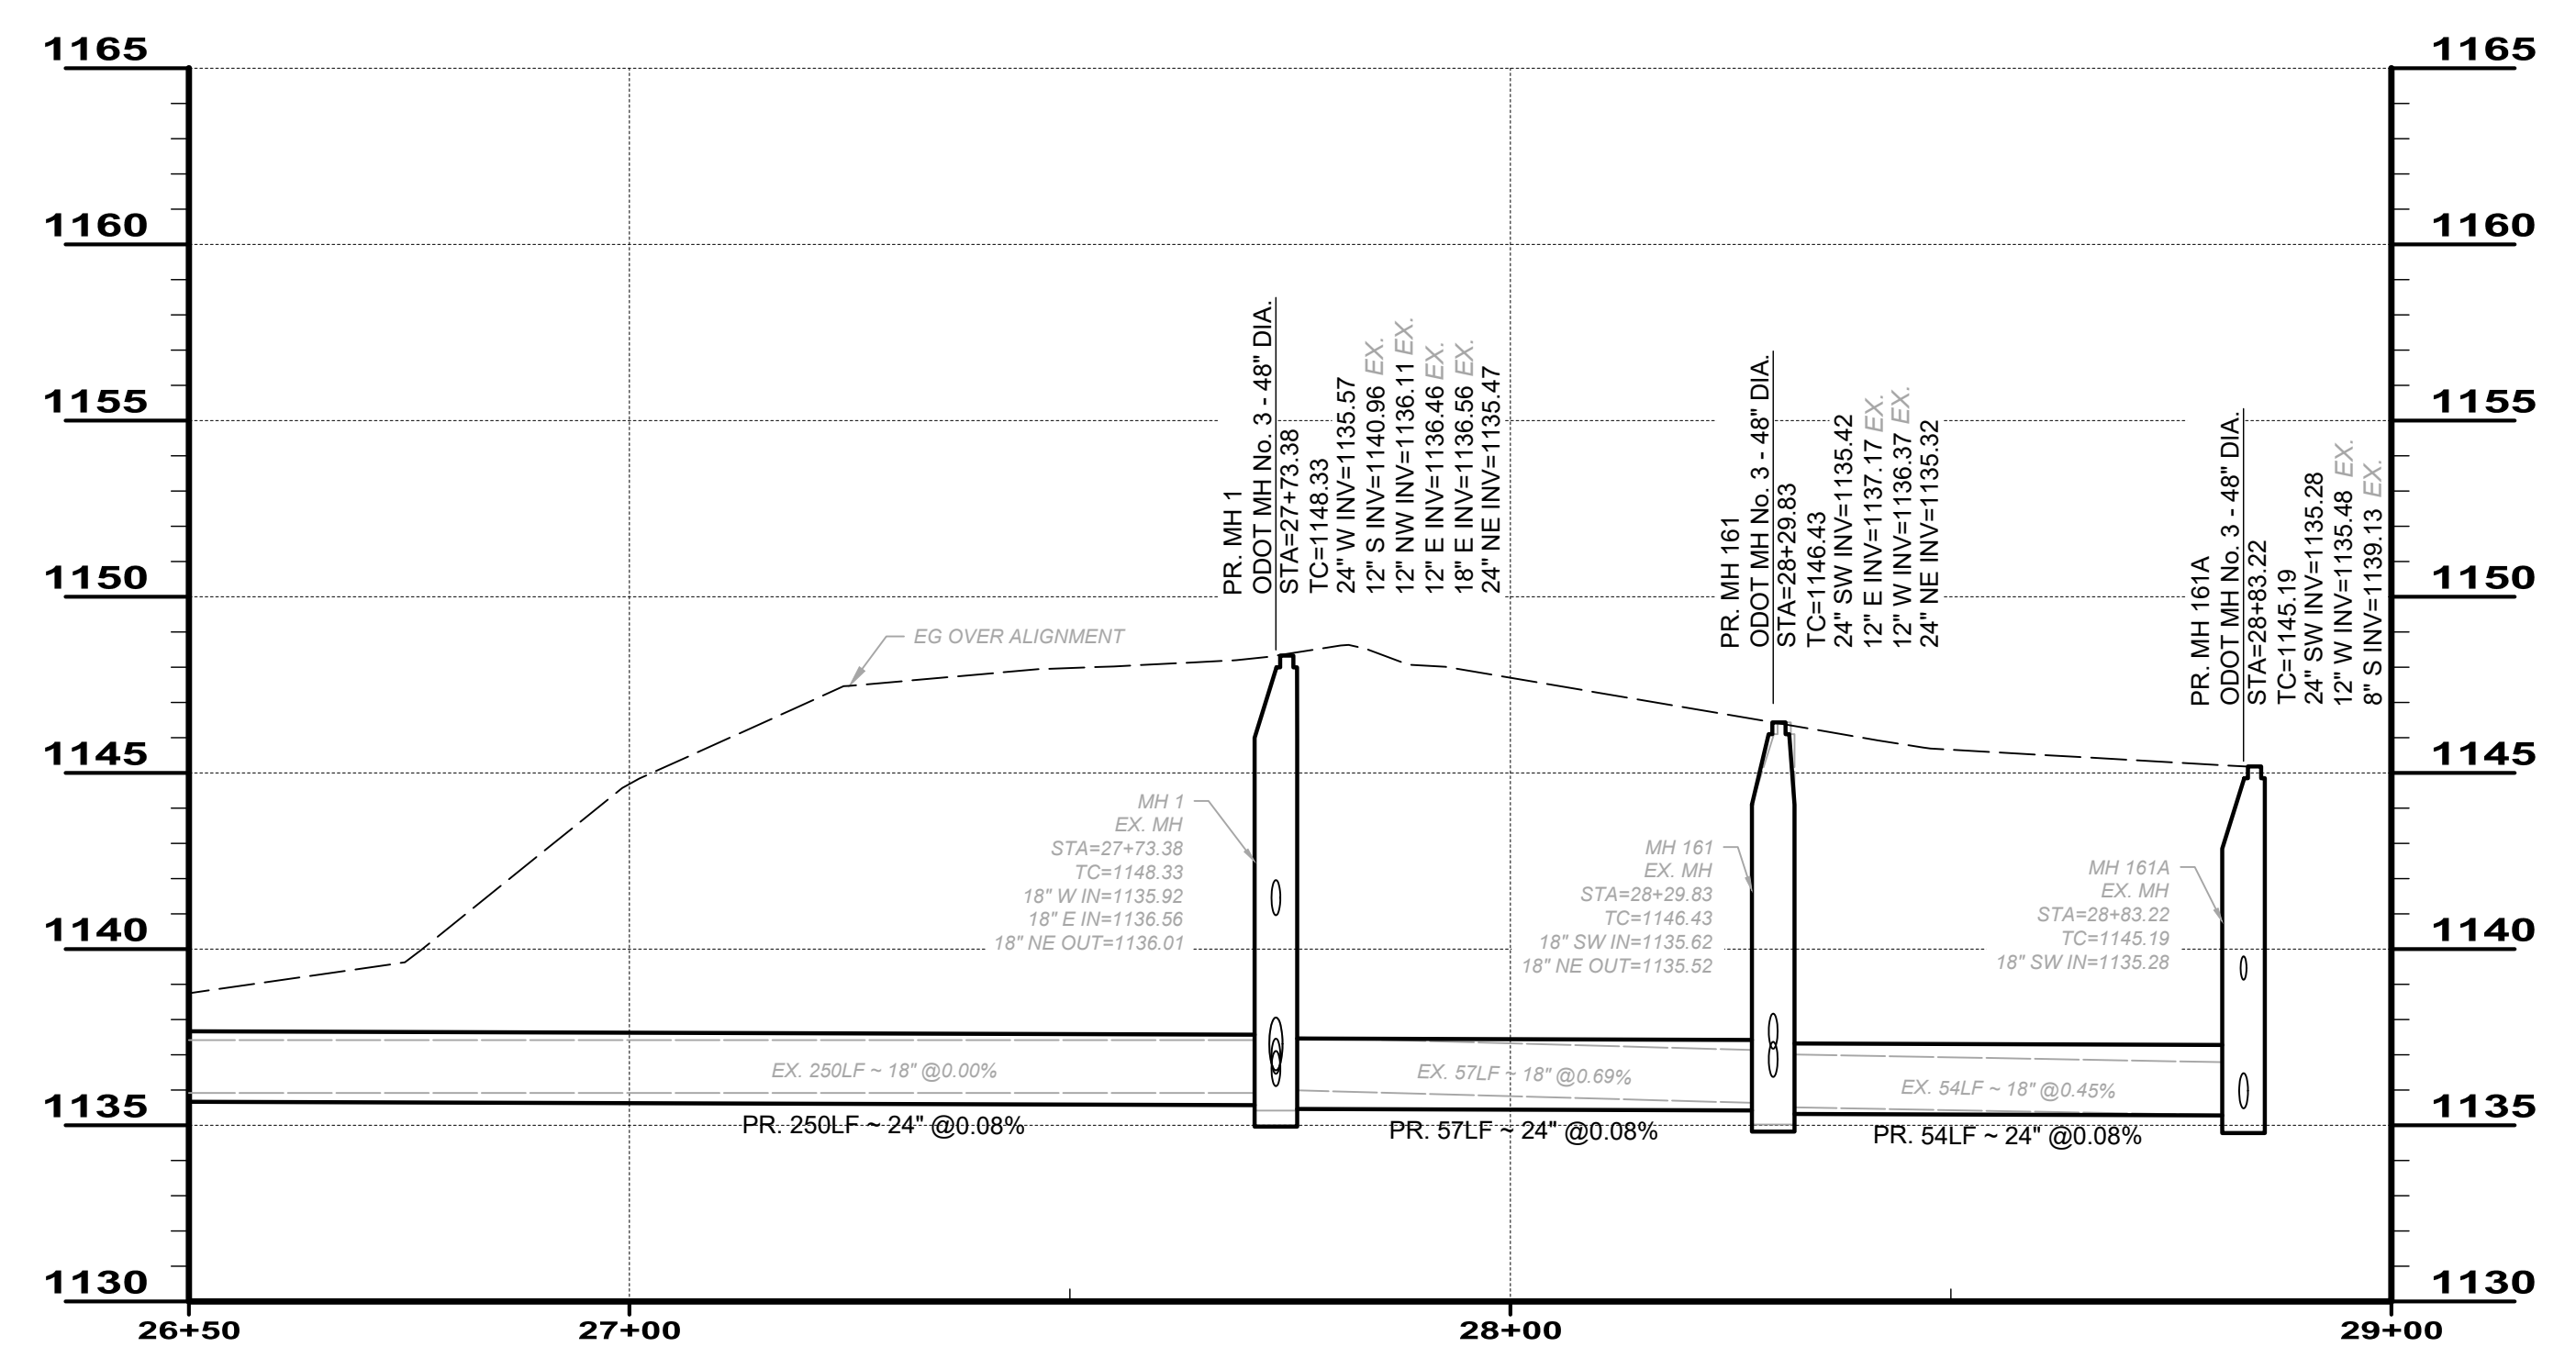

**PROFILE
STA 26+50 TO STA 29+00**



ISSUED FOR:	FINAL
ISSUE DATE:	9/16/2021
SCALE:	AS NOTED
DESIGNED BY:	EMS
DRAWN BY:	EMS
CHECKED BY:	SSA

**VILLAGE OF HARTVILLE
MAIN TRUNK SANITARY
SEWER REPLACEMENT**
VILLAGE OF HARTVILLE, OHIO
STARK COUNTY
PLAN & PROFILE - STA 26+50 TO STA 29+00

PROJECT NO.	210229
DISCIPLINE	CIVIL
SHEET NAME	10C-04
SHEET	8
OF	11