




BAR SCALE



SCALE: 1"= 20'

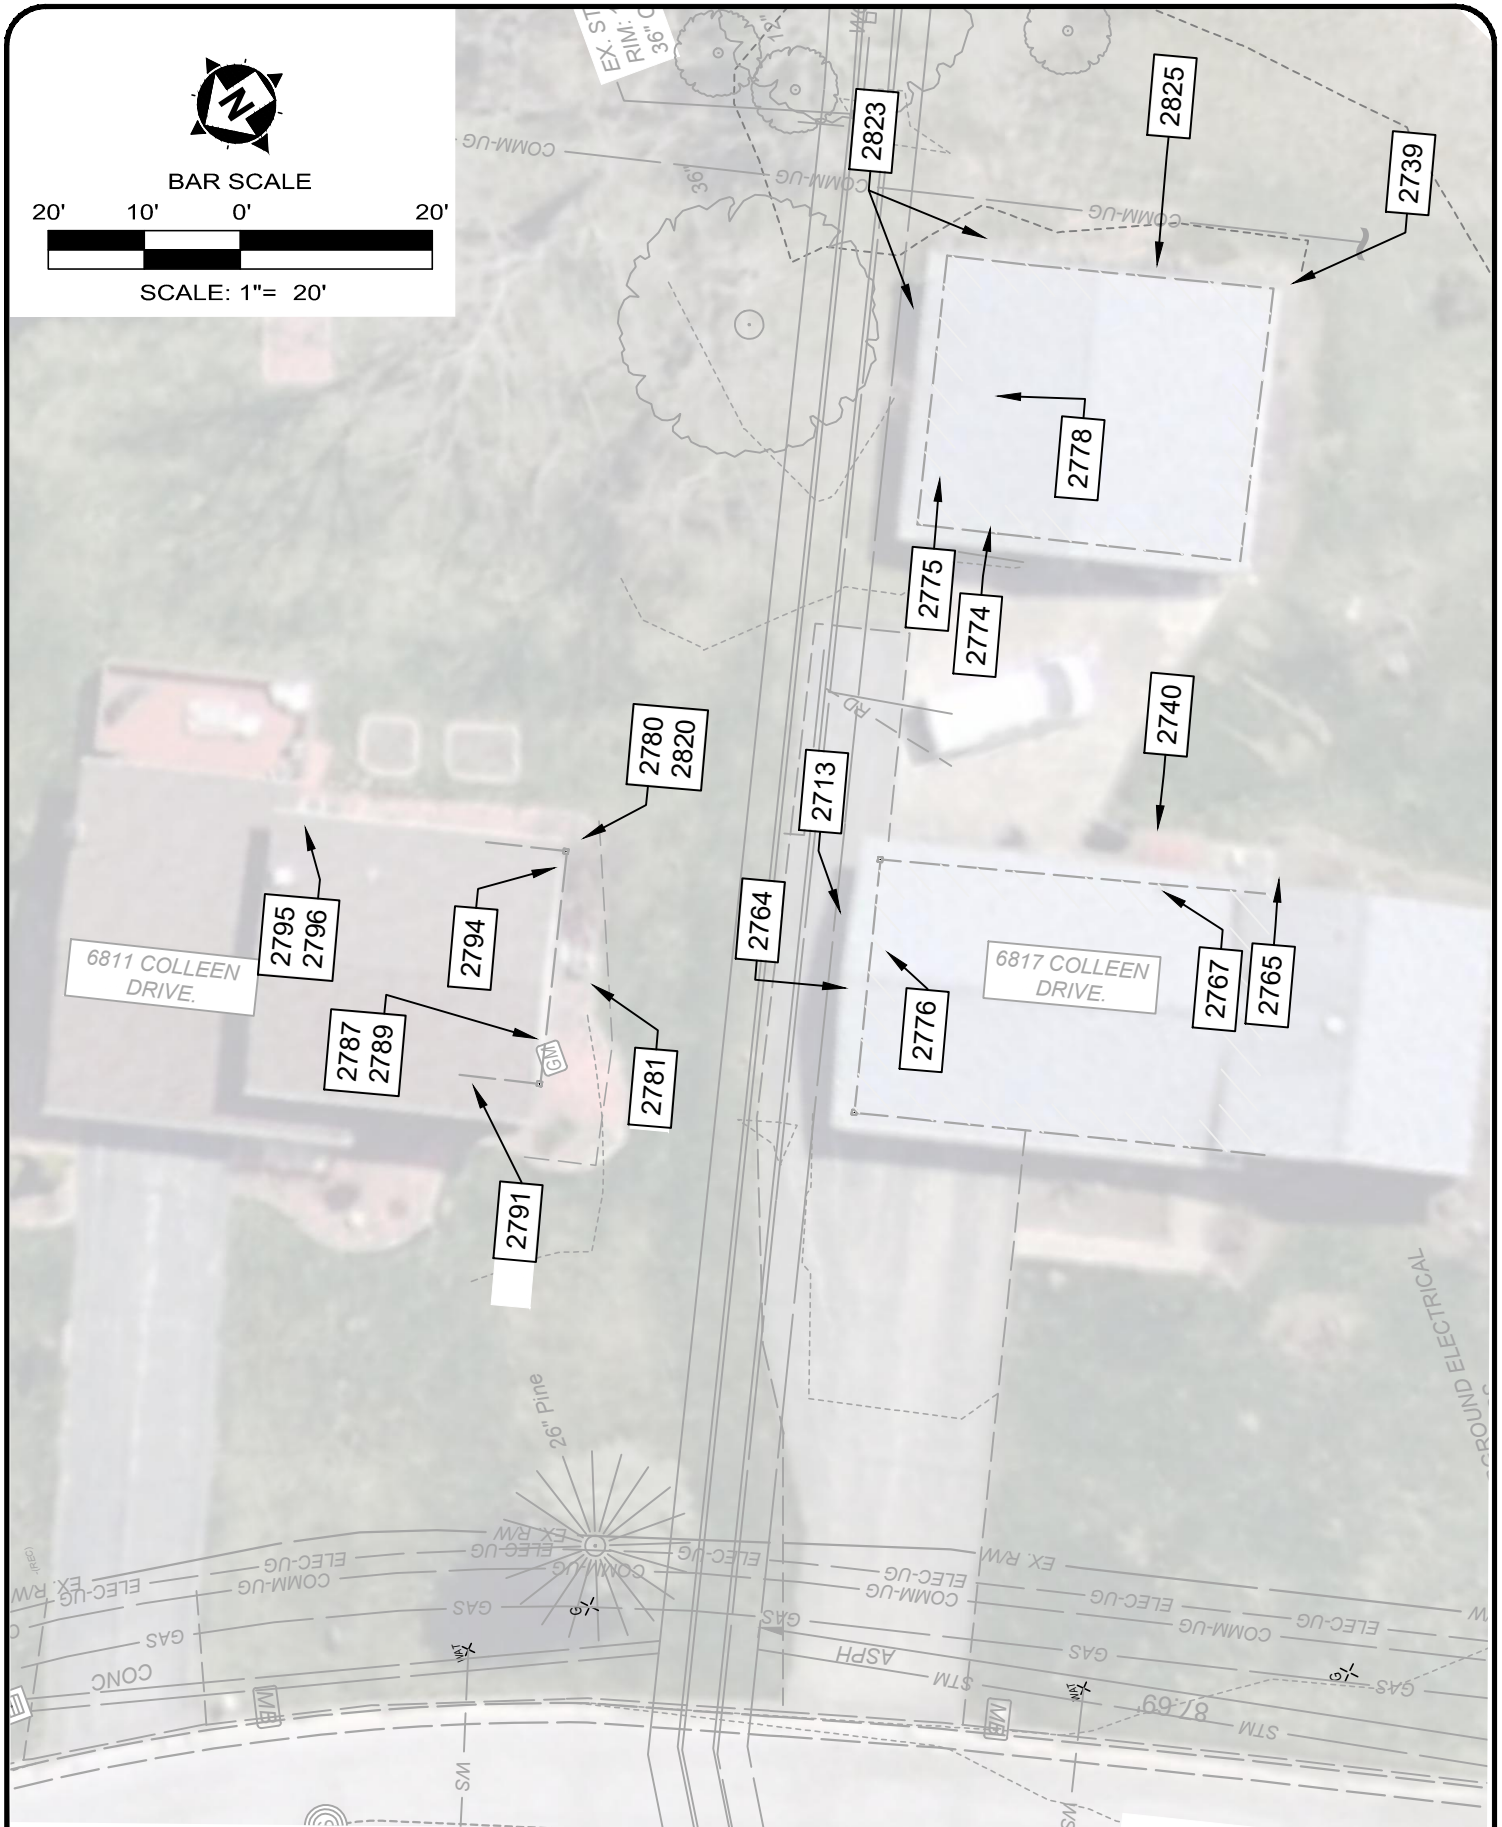

H:\2023\232474\DWGS\DWGS\C_232474 - EXISTING CONDITIONS PHOTO MAP.DWG - PHOTO MAP - 10/30/2024 4:13:26 PM - PATRICK BLAKE



ISSUE DATE: 10/30/24

SCALE: AS SHOWN

DESIGNED BY:

DRAWN BY:

CHECKED BY:

ABC COLLEEN DRIVE STORM IMPROVEMENTS
6811 & 6817 COLLEEN DRIVE

PHOTO LOG MAP

PROJECT NO.	
232474	
DISCIPLINE	
CIVIL	
SHEET	OF
1	1