


# THE CITY OF BARBERTON

## SLUDGE PUMP

### IMPROVEMENTS PROJECT

#### BARBERTON, OHIO

SUMMIT COUNTY

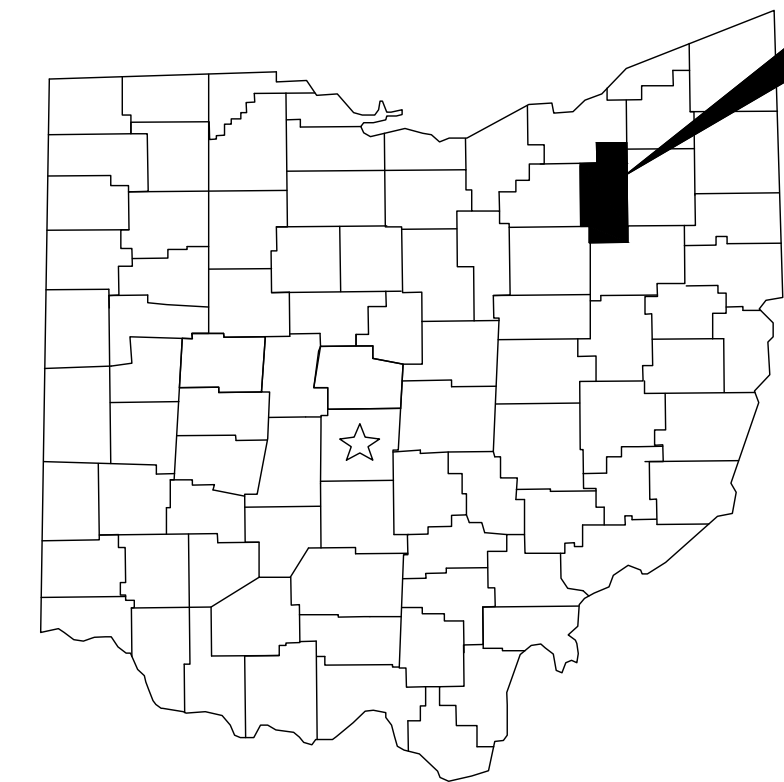


#### ADMINISTRATION

William B. Judge, . . . . . Mayor  
 Jeremy Flaker, Jr. . . . . Finance Director  
 Lisa Okolish Miller . . . . . Law Director  
 Todd Shreve . . . . . Service Director  
 Jaime Iceman . . . . . Director of Public Safety  
 Dennis Weaver . . . . . Utilities Director  
 Rob Burkhard . . . . . Utilities Manager, WWTP

#### COUNCIL

Shorter Griffin . . . . . President  
 Chris Stoll . . . . . At-Large  
 Julie Miller . . . . . At-Large  
 Jennifer Hager . . . . . 1st Ward  
 Brian Poorman . . . . . 2nd Ward  
 Dallas Moore . . . . . 3rd Ward  
 Emily Beck . . . . . 4th Ward  
 Rebecca Gearhart . . . . . 5th Ward  
 Monte Harris . . . . . 6th Ward  
 Laura Ries-Price . . . . . Clerk of Council

APRIL 2026

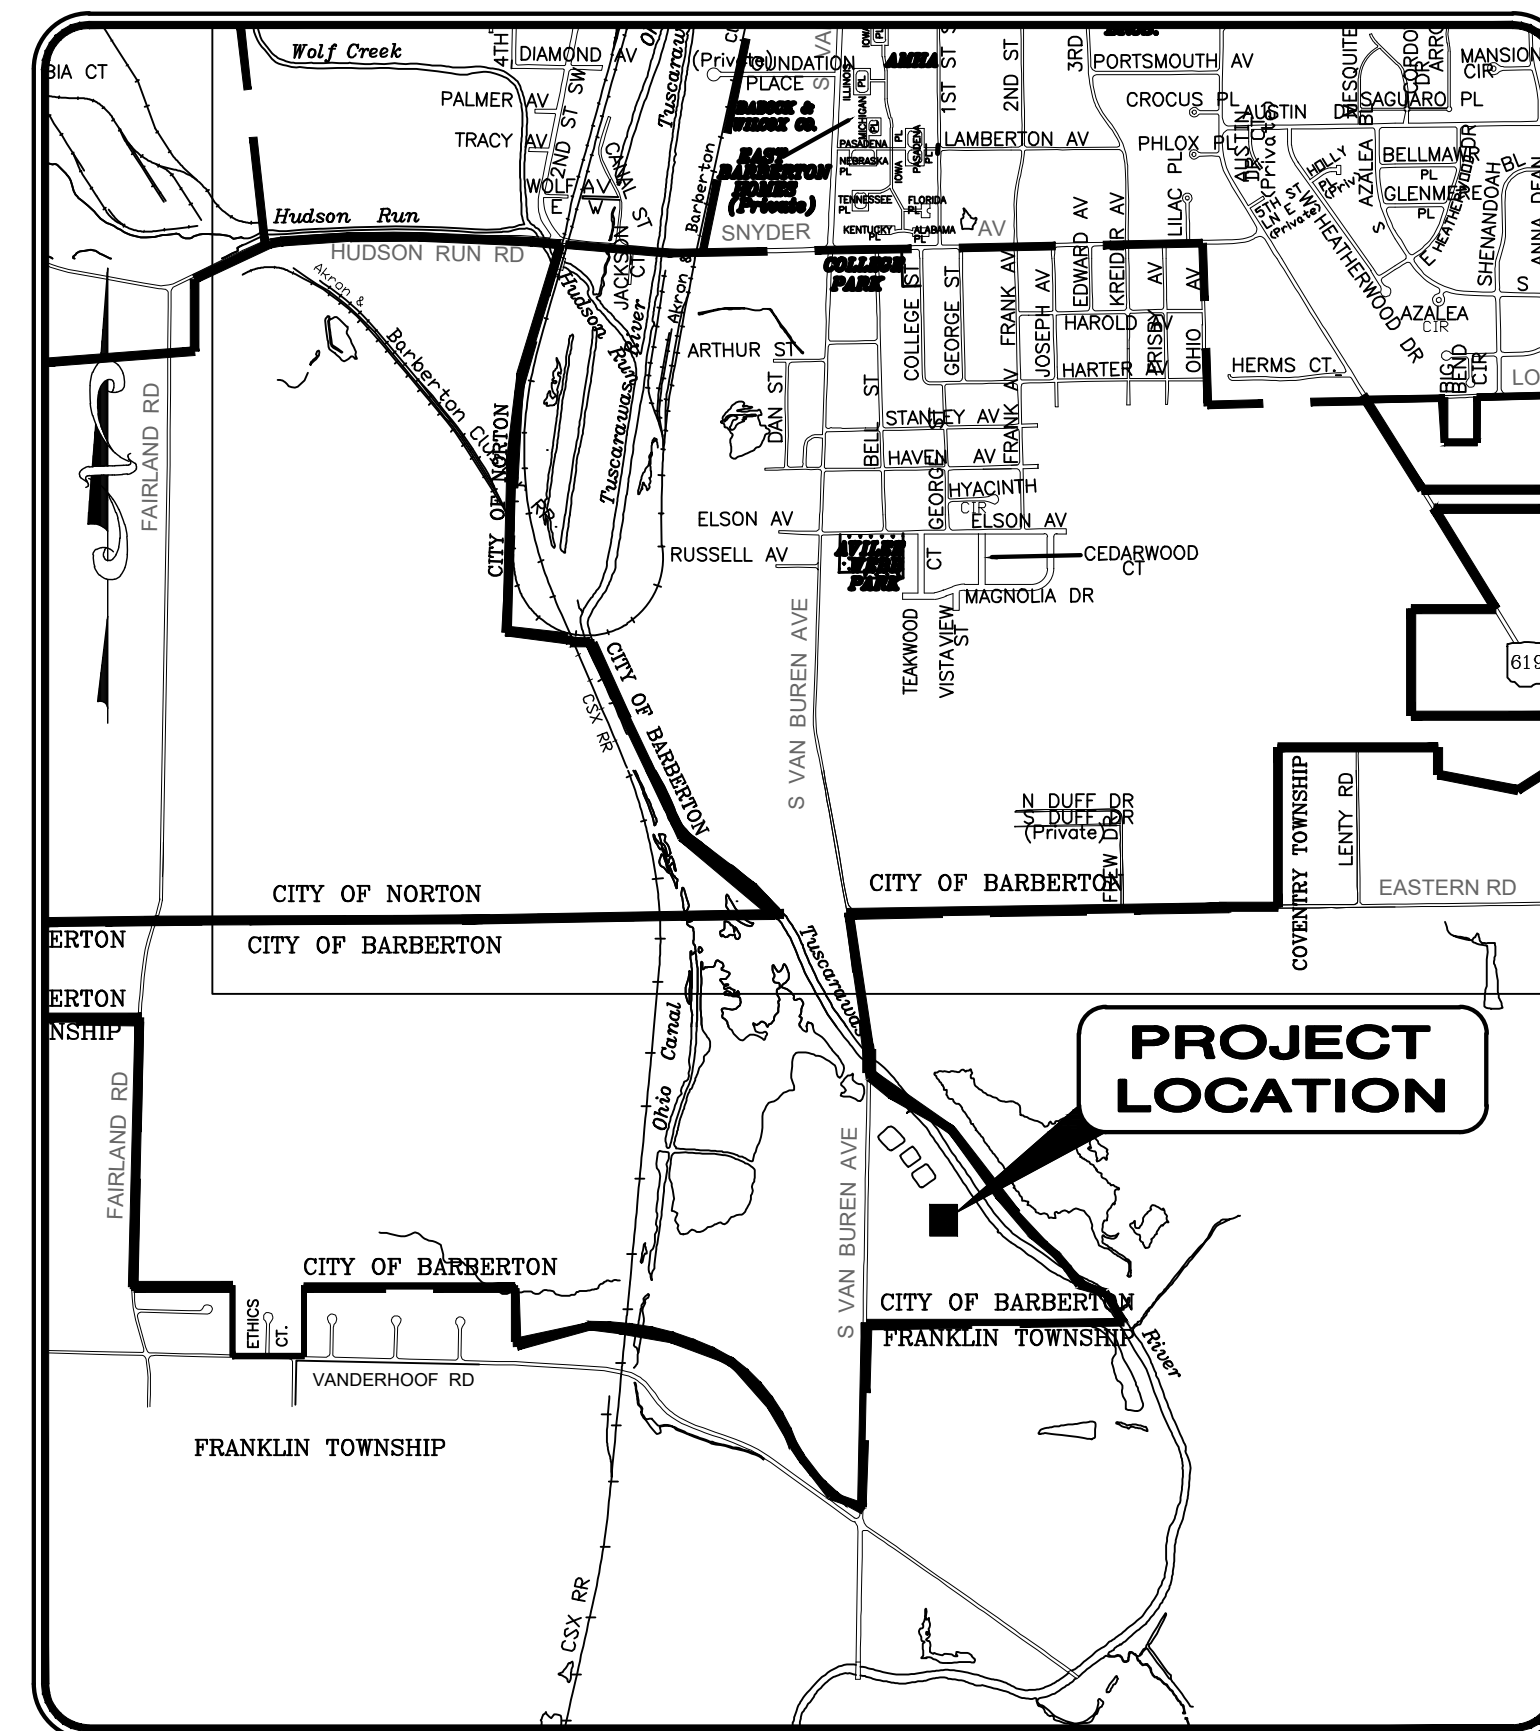

LOCATION MAP  
NOT TO SCALE

*Todd Shreve*  
**APPROVALS**  
 TODD SHREVE, SERVICE DIRECTOR  
 3/30/26  
 DATE

*Dennis Weaver*  
 DENNIS WEAVER, UTILITIES DIRECTOR  
 3/30/26  
 DATE

#### ENGINEER:

VERDANTAS  
 3875 EMBASSY PKWY. SUITE 200  
 AKRON, OHIO 44333

(330) 375-0800 PHONE  
 (300) 665-0620 FAX

*Ryan Schuster*

RYAN SCHUSTER

P.E. No. 72755



3/30/26  
 DATE

#### OUPS DESIGN SERIAL NUMBERS:


A628701350-00A - WWTP SITE

1. UNDERGROUND BUILDING SERVICE UTILITY LINES ARE NOT SHOWN ON THE PLANS. THE CONTRACTOR SHALL BE RESPONSIBLE FOR LOCATING, MAINTAINING AND REPLACING AS NECESSARY TO ENSURE CONTINUAL SERVICE TO BUILDINGS.
2. THE CONTRACTOR IS RESPONSIBLE TO CALL OHIO UTILITIES PROTECTION SERVICE @ 1-800-362-2764, THREE WORKING DAYS PRIOR TO CONSTRUCTION.



ENGINEER'S PROJECT No. 32647




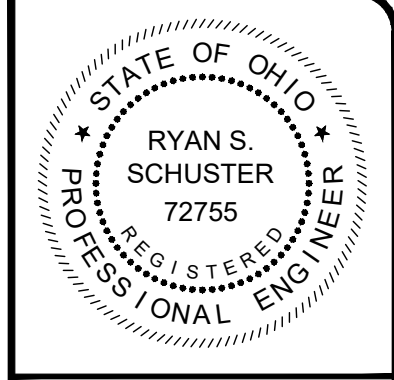

ISSUED FOR:		SUBMITTAL		ISSUED DATE:		SCALE:		DESIGNED BY:		DRAWN BY:		CHECKED BY:	

**THE CITY OF BARBERTON**  
**RETURN SLUDGE PUMP STATION**  
**IMPROVEMENTS PROJECT**  
 SUMMIT COUNTY  
**GENERAL - 00 SERIES**  
**WORK LOCATION KEY**

PROJECT NO.	32647
DISCIPLINE	GENERAL
SHEET NAME	00G-03
SHEET	3
OF	5

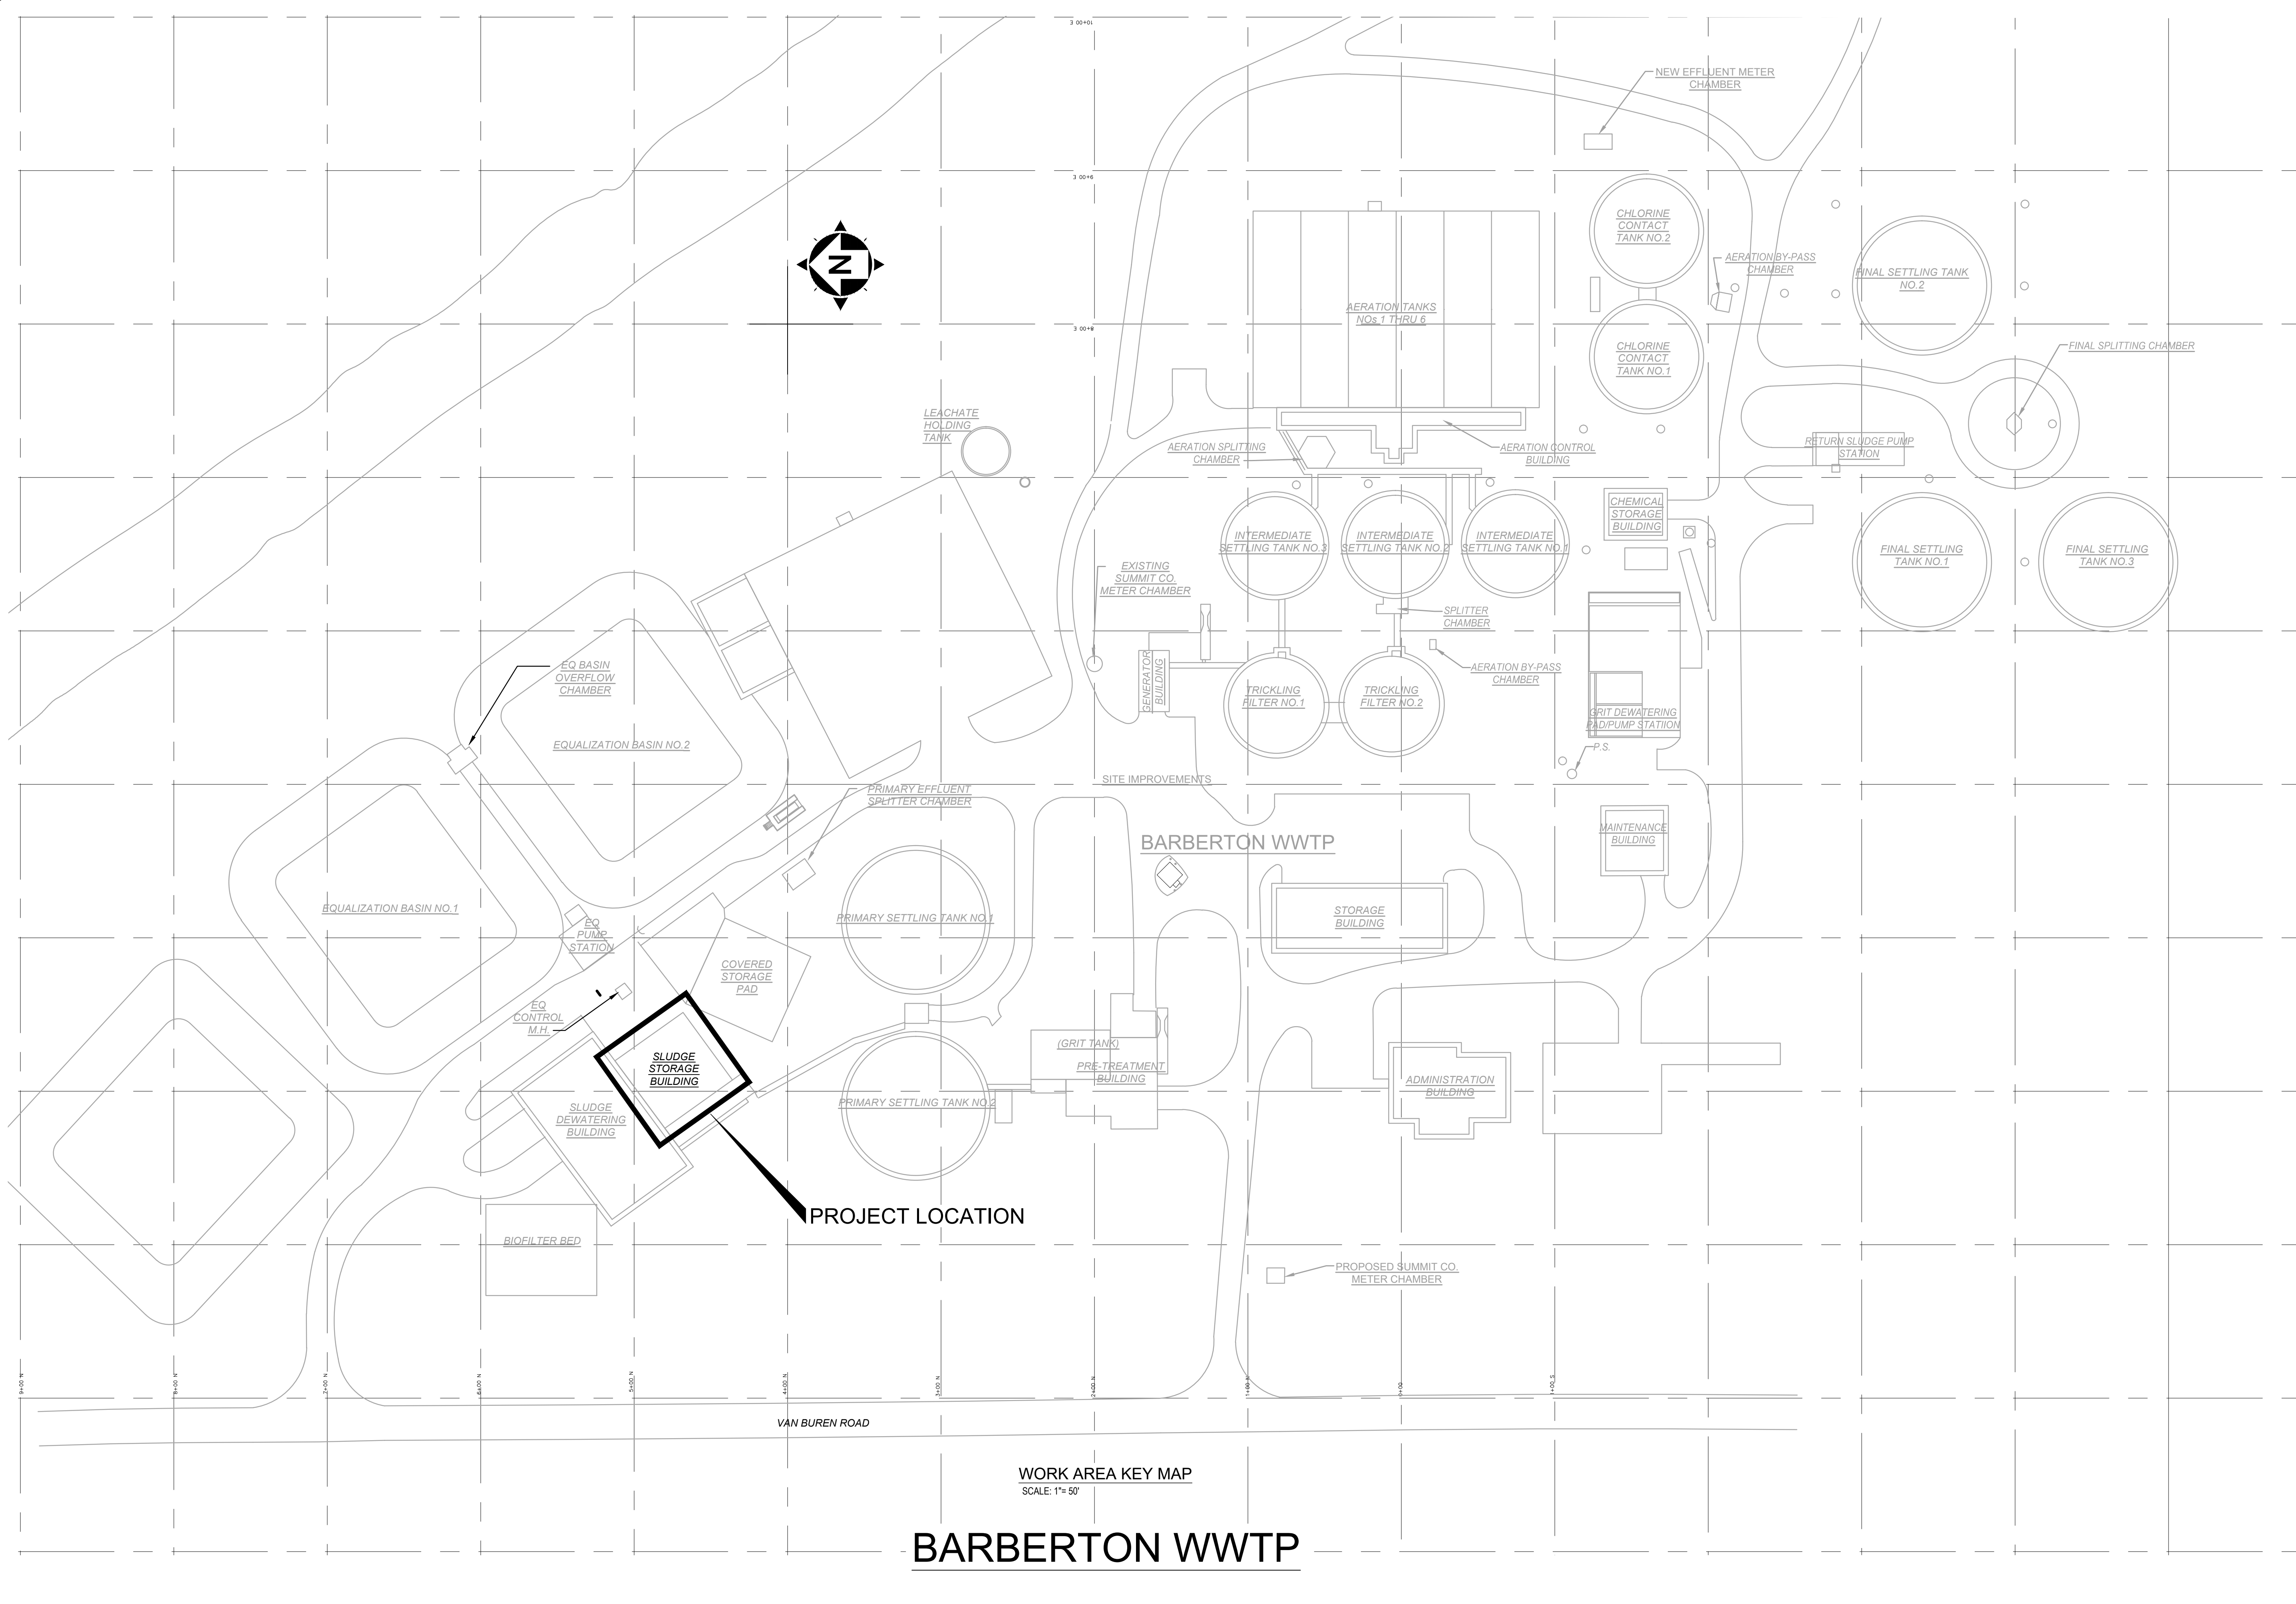

WORK AREA KEY MAP  
 SCALE: 1" = 50'

**BARBERTON WWTP**

2:PROJECT FILES\AA-826\BARBERTON\32647 - BARBERTON SANITARY GENERAL CONSULTATION\DRAWINGS\SHEET\SLUDGE PUMP REPLACE\32647 - WORK LOCATION KEY.DWG - 3:WORK LOCATION KEY - 3/30/2026 11:18:55 AM - BOB WARRING



