


BID SET

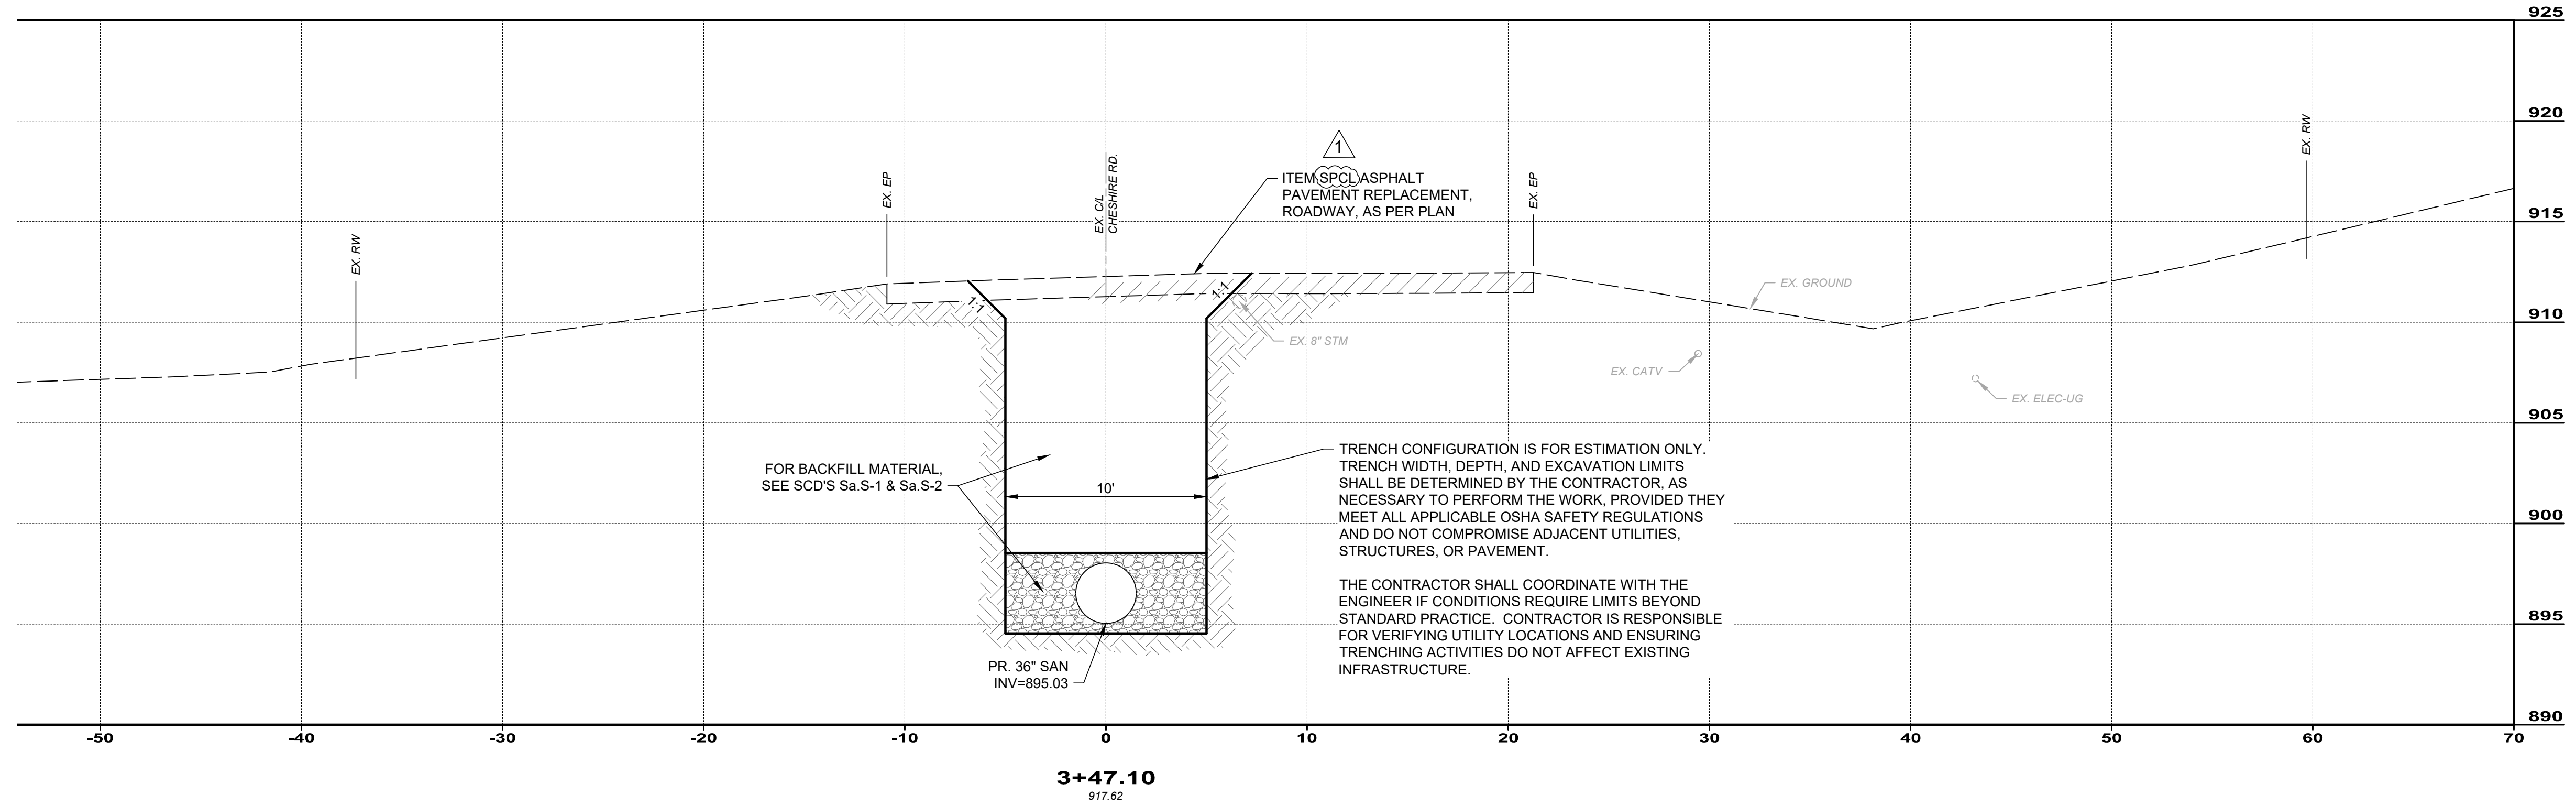

3+47.10
917.62

ISSUED FOR:	BID SET	NO	REVISION	DATE
ISSUE DATE:	2/4/26	1	PAVEMENT NOTE REVISED	3/9/26
SCALE:	AS SHOWN			
DESIGNED BY:	EJT			
DRAWN BY:	BKU			
CHECKED BY:	AF			

**LITTLE WALNUT CREEK
INTERCEPTOR SEWER - PHASE 2A
CITY OF SUNBURY, DELAWARE COUNTY, OHIO**

SANITARY CROSS SECTION

PROJECT NO.	
22000715	
DISCIPLINE	
CIVIL	
SHEET NAME	
CROS-SECT	
SHEET	OF
9A	15