



To: All Plan Holders of Record

From: Verdantas

For the Owner

Re: Addendum No. 2

Greenwood Storm Sewer Improvements

City of Wheeling

Date: June 20, 2025

This Addendum forms a part of the contract documents and modifies the original bidding documents dated June 2025 and all previous addenda, if any. Acknowledge receipt of this addendum in the space provided in the bid forms. Failure to do so may subject the bidder to disqualification.


Drawing Set Revisions

Replace Sheets 4 (PP-1), 5 (PP-2), and 7 (PP-4), with the attached sheets. Latest Revision Date of 6/20/2025.

DB/LS:mep


Enclosures

H:\2022\220991\SPEC\02C Greenwood Storm Sewer Improvements\Addenda\Addendum 02\Addendum 02.Docx

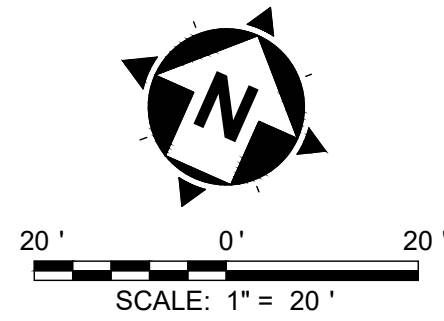

CODED NOTES

- 1 BULKHEAD EX SWEWER
- 2 CONNECT EX STORM TO PROPOSED STRUCTURE
- 3 REPLACE SIDEWALK
- 4 REPLACE CURB IN KIND

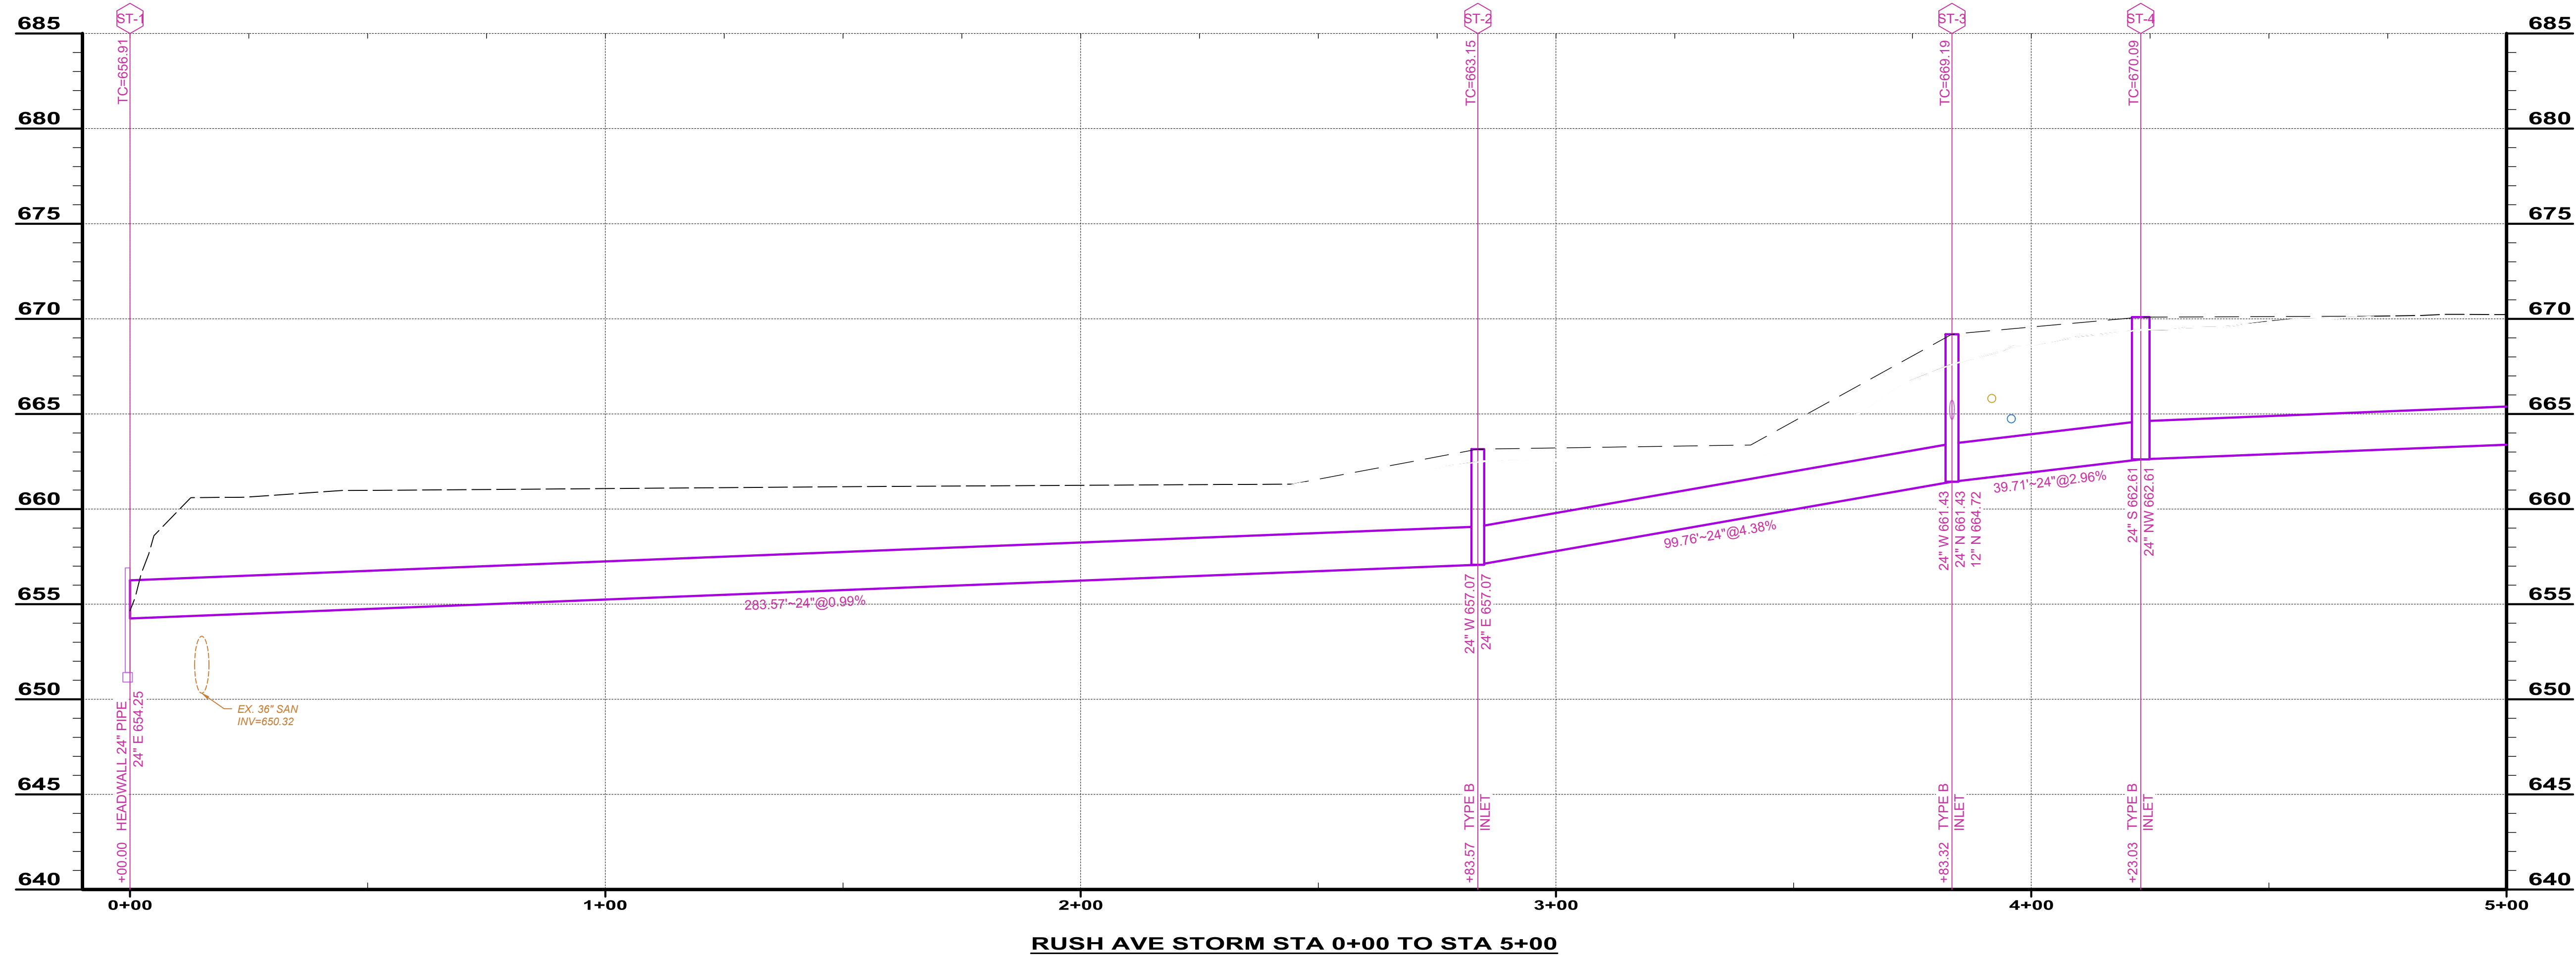


verdantas

8150 STERLING COURT
MENTOR, OHIO 44060
(440) 951-9000

REVISION	DATE
ADDENDUM 02	6/20/2025
1	
REVIEW	NO
ISSUED FOR:	6/12/2025
ISSUE DATE:	AS NOTED
SCALE:	LAS
DESIGNED BY:	LAS
DRAWN BY:	DAB
CHECKED BY:	



WATER POLLUTION CONTROL DIVISION WASTEWATER COLLECTION AND TREATMENT GREENWOOD SEWER IMPROVEMENTS OHIO COUNTY WEST VIRGINIA	PLAN & PROFILE - 10 SERIES PLAN & PROFILE - 0+00 - 5+00
---	--

PROJECT NO. 220991 2B	OF
DISCIPLINE CIVIL	19
SHEET NAME PP-1	
SHEET 4	

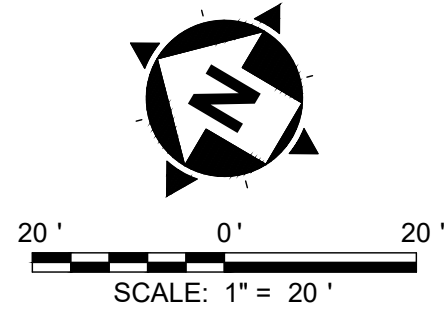

CODED NOTES

- 1 BULKHEAD EX SEWER
- 2 REPLACE CURB IN KIND

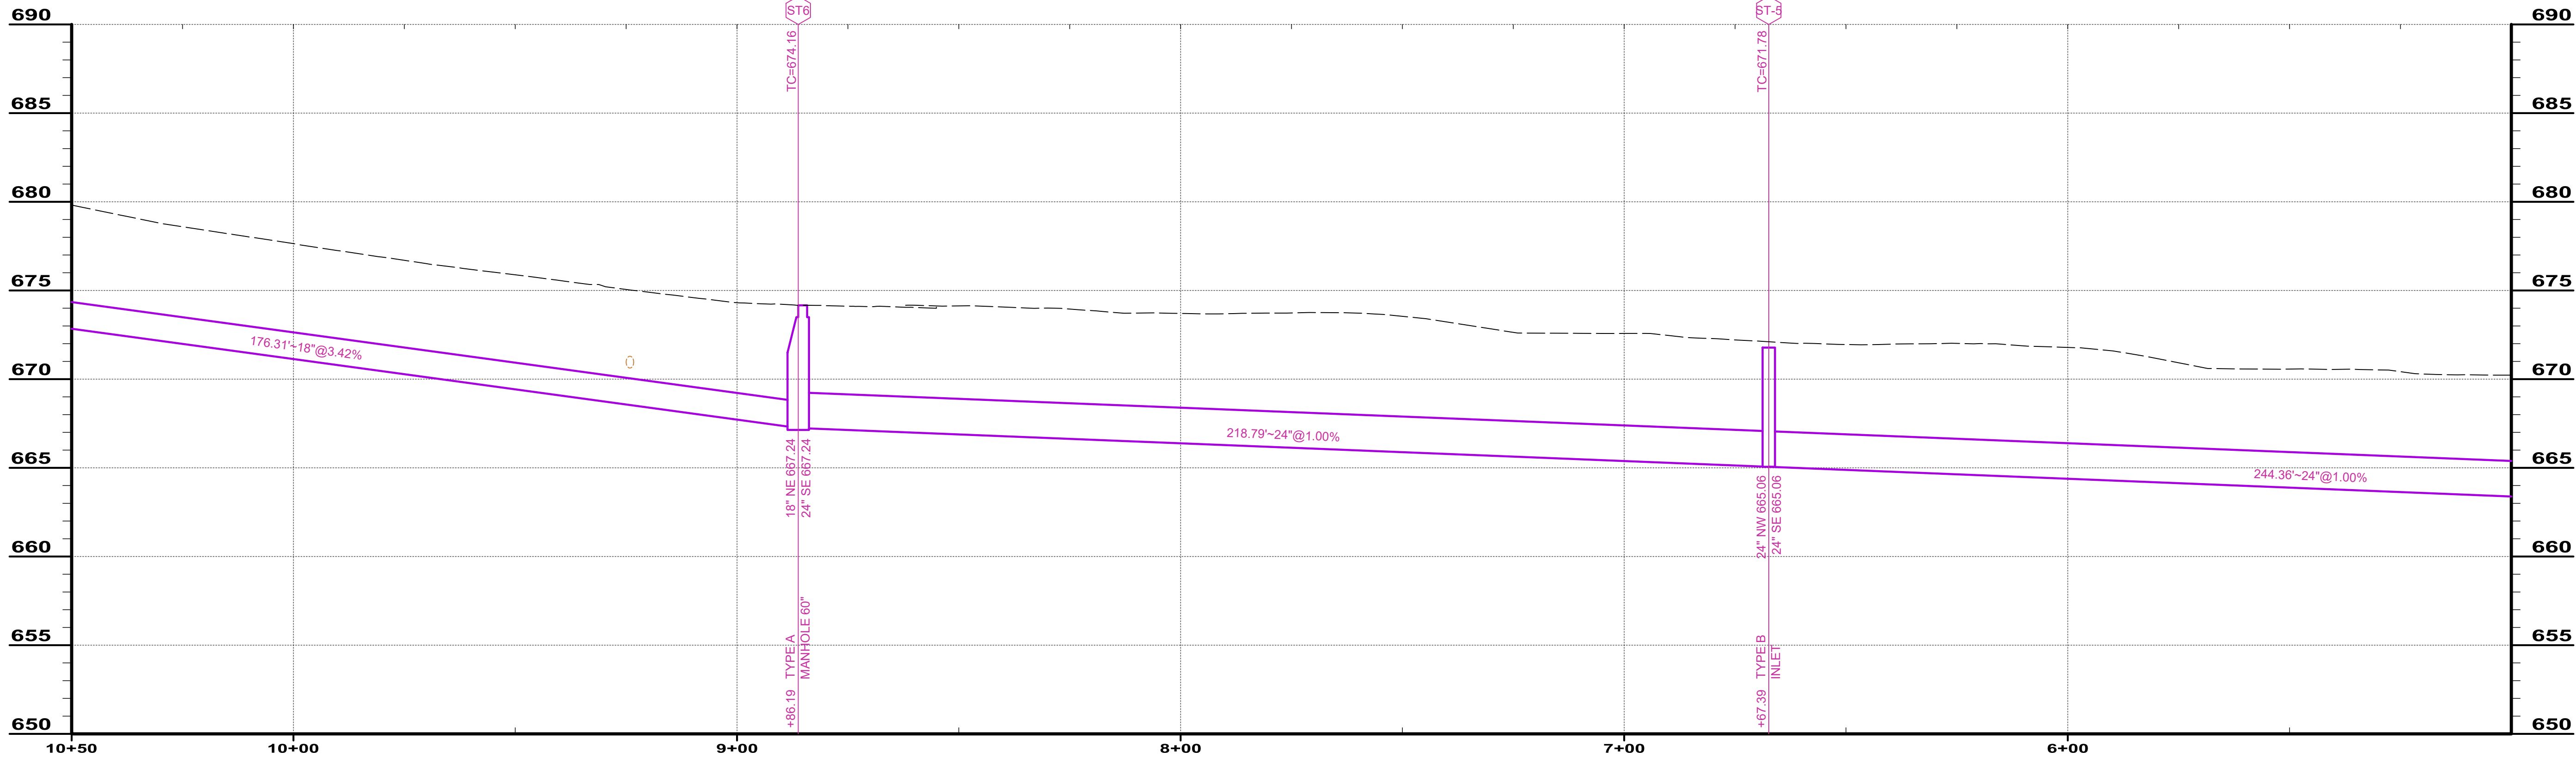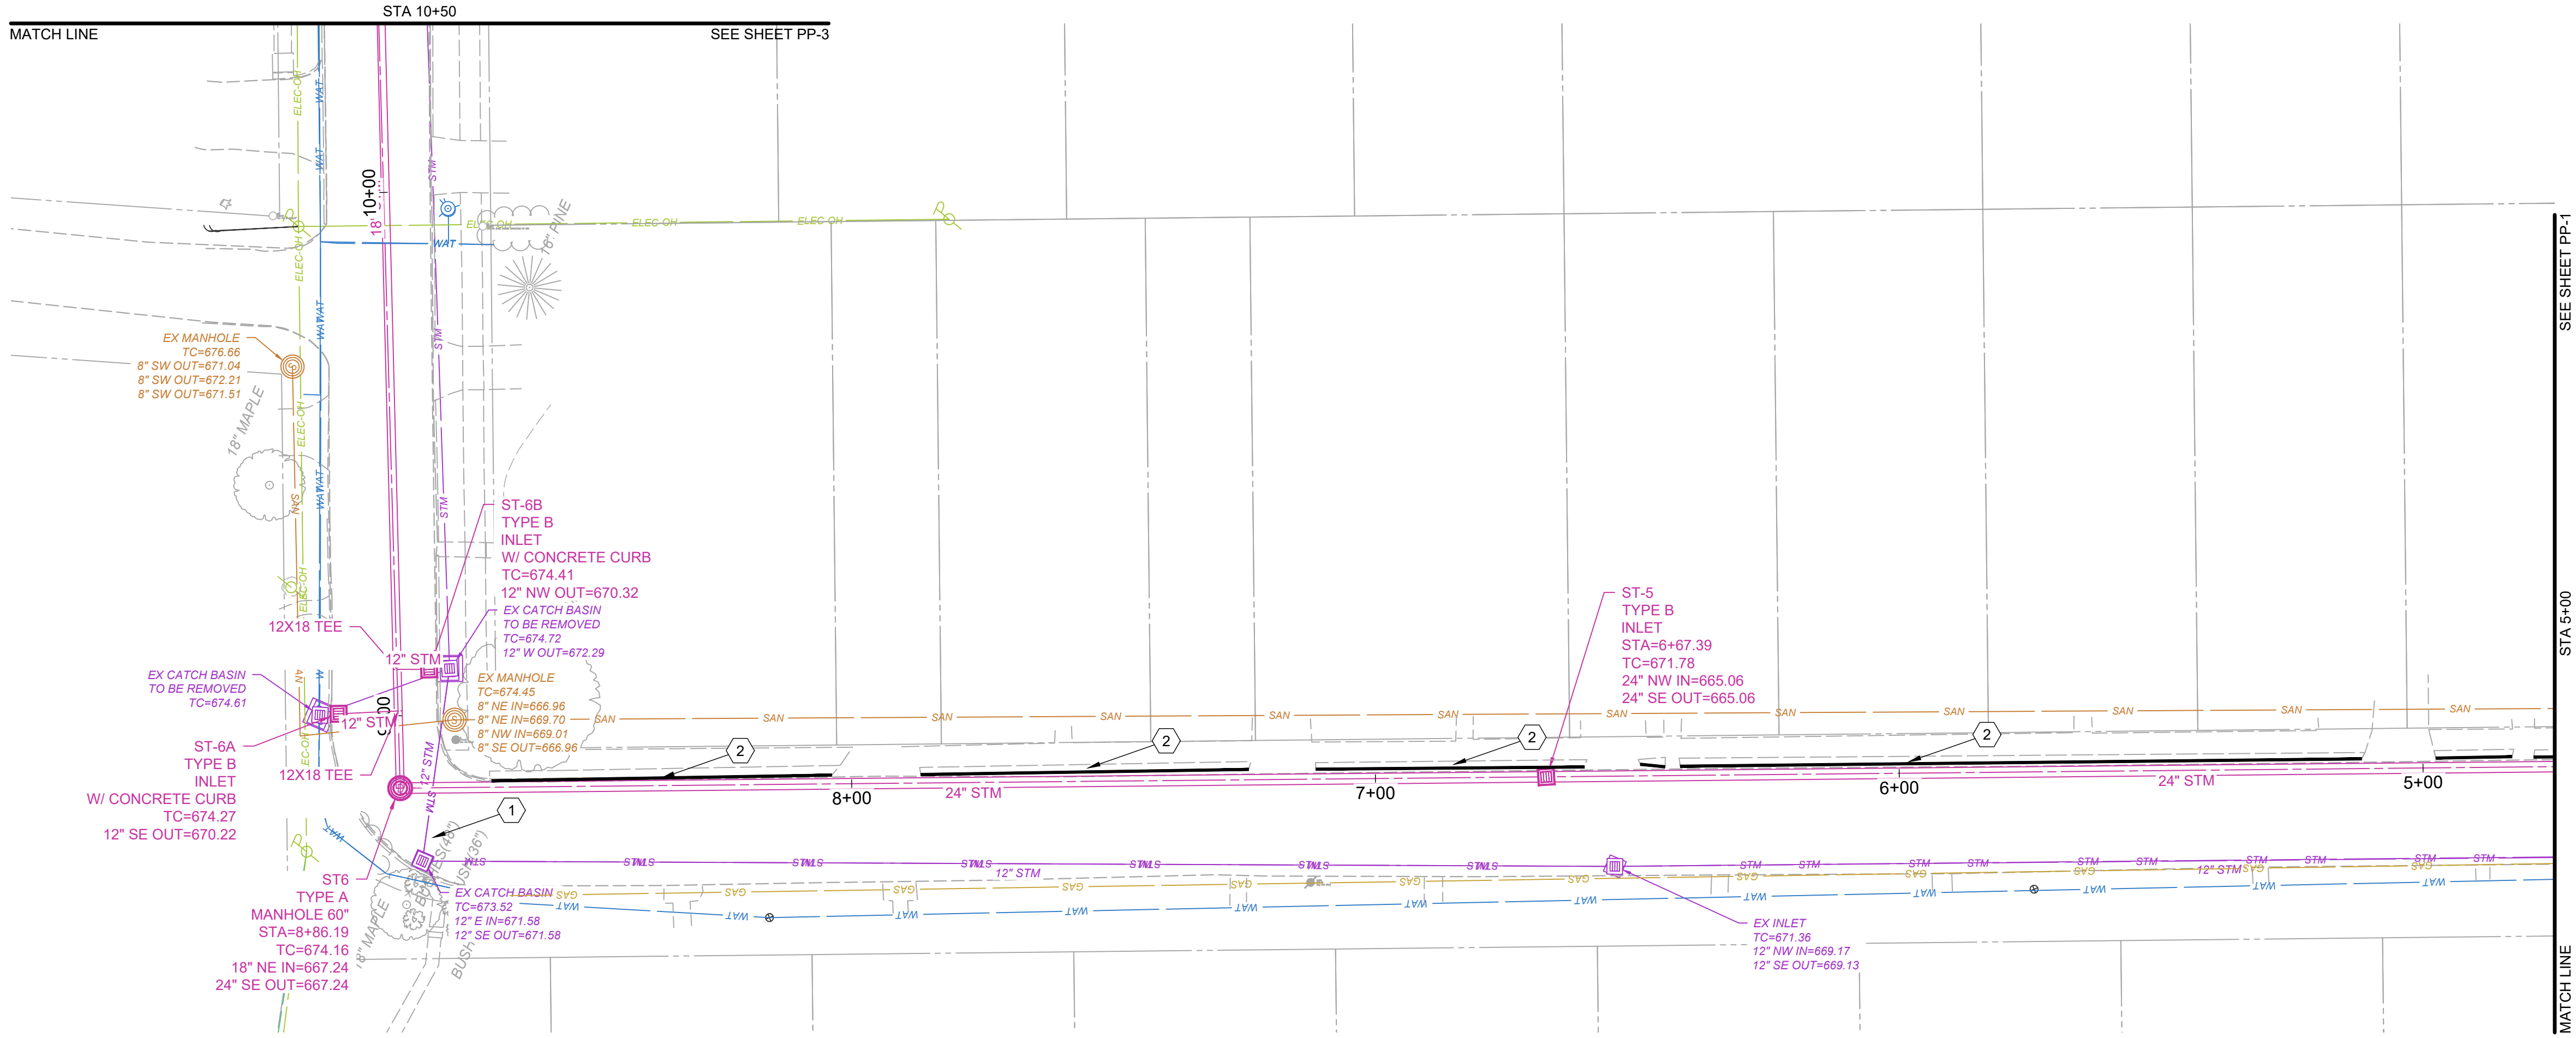

RUSH AVE STORM STA 5+00 TO 10+50

verdantas

8150 STERLING COURT
MENTOR, OHIO 44060
(440) 851-9000

REVIEW	NO	REVISION	DATE
ISSUED FOR:	1	ADDENDUM 02	6/20/2025
ISSUE DATE:			
SCALE:			
DESIGNED BY:			
DRAWN BY:			
CHECKED BY:			

PROJECT NO.
220991 2B

DISCIPLINE
CIVIL

SHEET NAME
PP-2


SHEET
5

OF
19

WATER POLLUTION CONTROL DIVISION
WASTEWATER COLLECTION AND TREATMENT
GREENWOOD SEWER IMPROVEMENTS
OHIO COUNTY
WEST VIRGINIA



PLAN & PROFILE - 10 SERIES

PLAN & PROFILE - 5+00 - 10+50

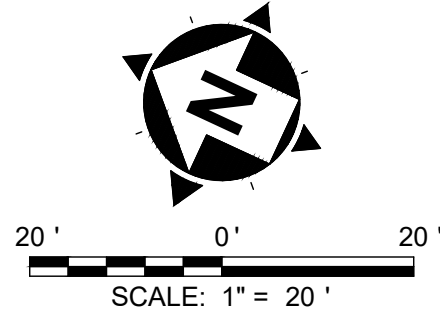

CODED NOTES

- 1 REMOVE AND REPLACE EXISTING
SANITARY SEWER IN PLACE TO
CLEANOUT NEAR ST-13A
- 2 FIELD LOCATE AND CONNECT
SANITARY SEWER LATERAL AND
CLEAN OUT AT PROPERTY LINE
(SEE DETAIL)
- 3 BULKHEAD EX SEWER

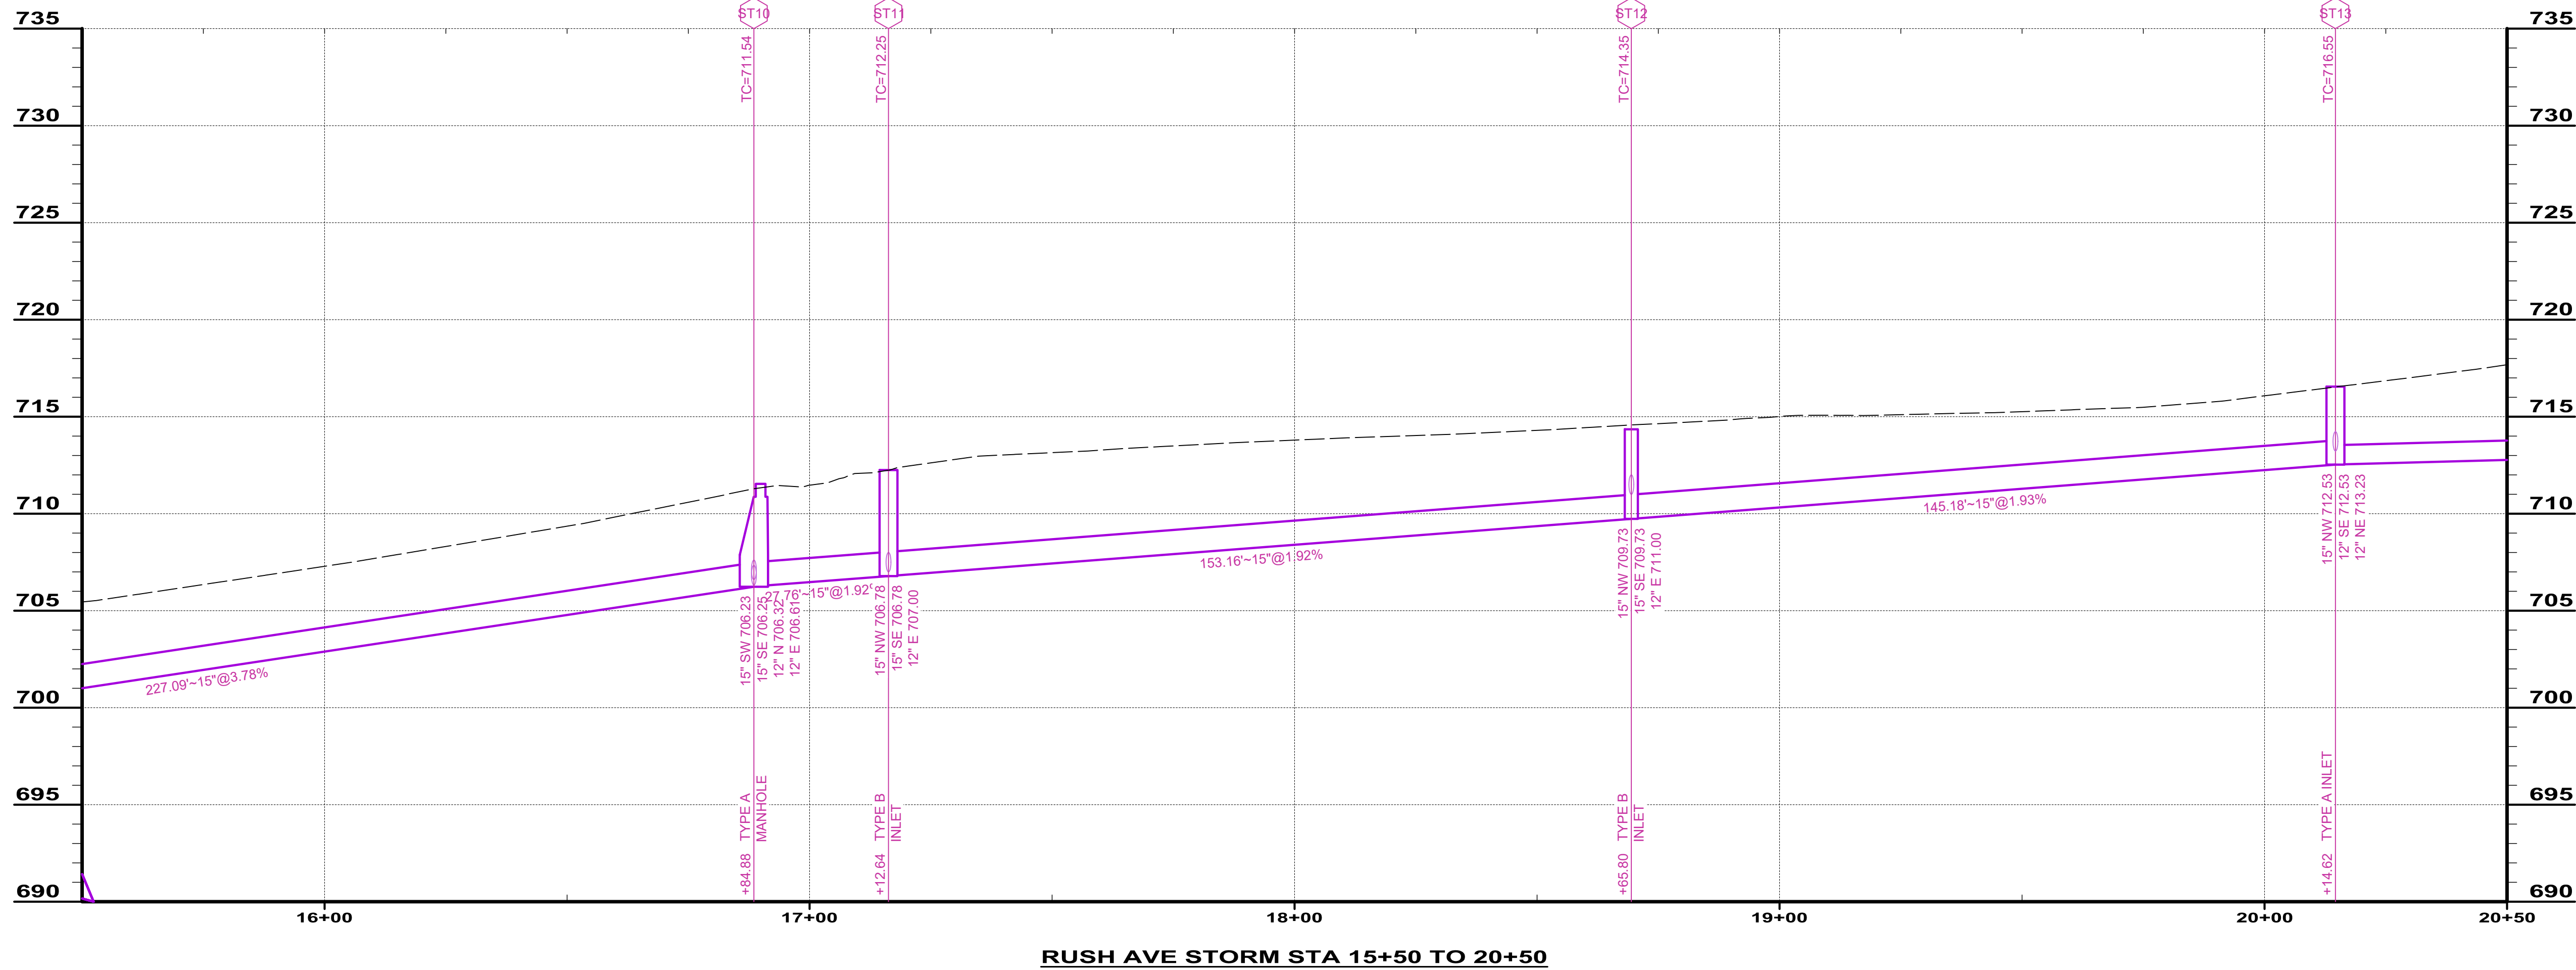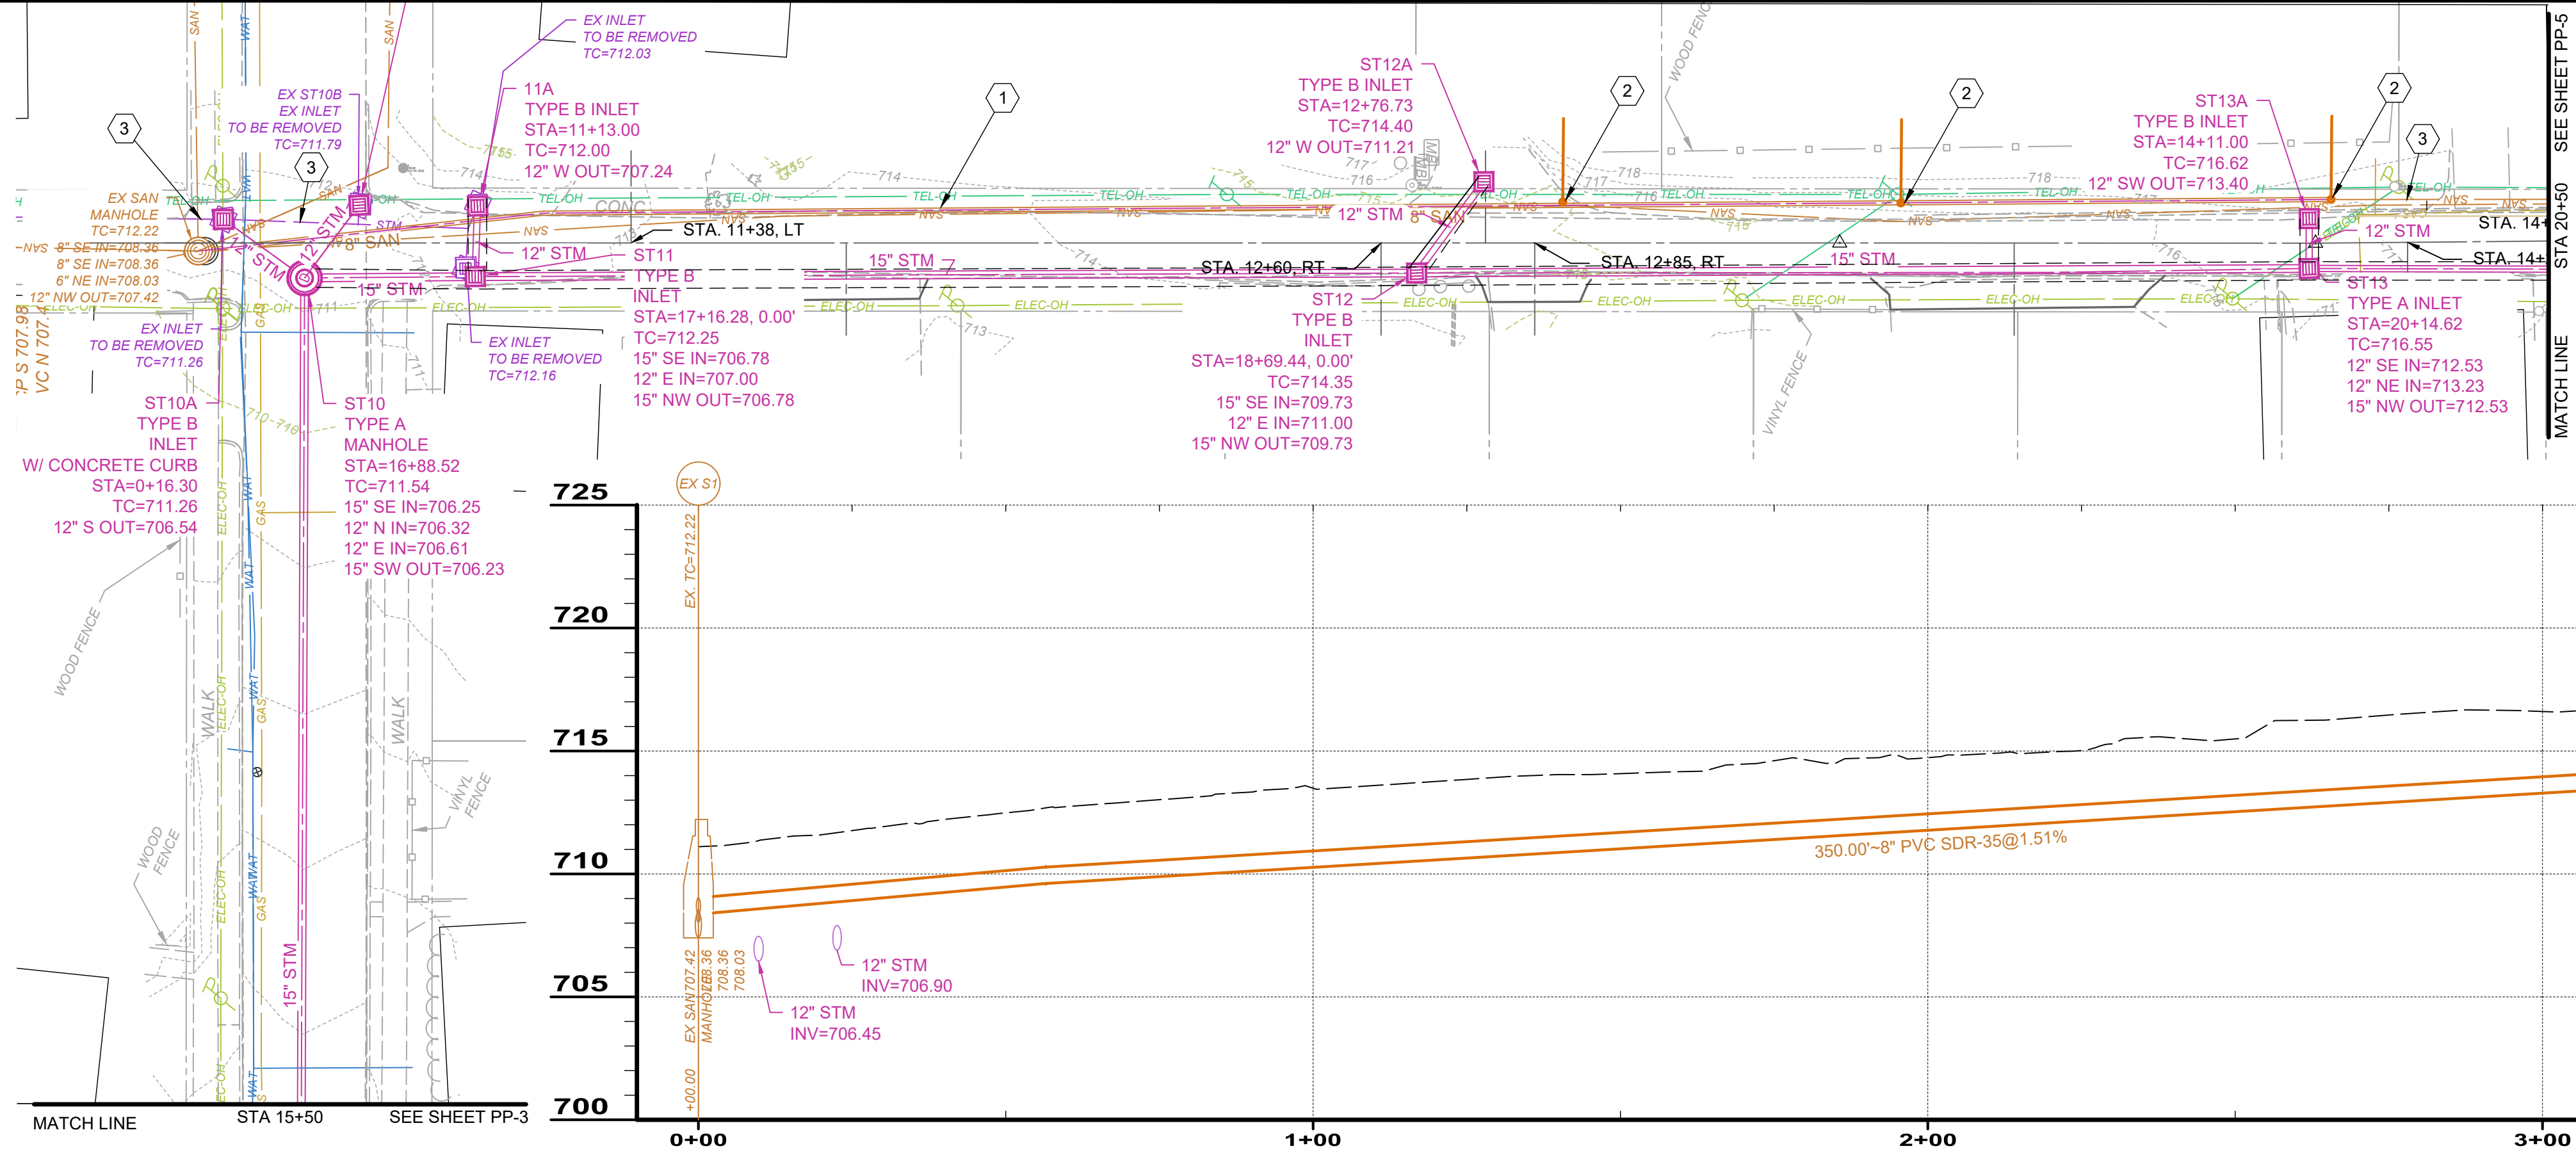

verdantas

8150 STERLING COURT
MENTOR, OHIO 44060
(440) 851-9000

NO	REVISION	DATE
1	ADDENDUM 02	6/20/2025

ISSUED FOR:	REVIEW	DATE
AS NOTED	6/12/2025	
DESIGNED BY:	LAS	
DRAWN BY:	LAS	
CHECKED BY:	DAB	

WATER POLLUTION CONTROL DIVISION
WASTEWATER COLLECTION AND TREATMENT
GREENWOOD SEWER IMPROVEMENTS
WEST VIRGINIA
OHIO COUNTY

PLAN & PROFILE - 10 SERIES

PLAN & PROFILE - 15+50 - 20+50

PROJECT NO. 220991 2B	
DISCIPLINE CIVIL	
SHEET NAME PP-4	
SHEET 7	OF 19