


Work Authorization

Alternate 1

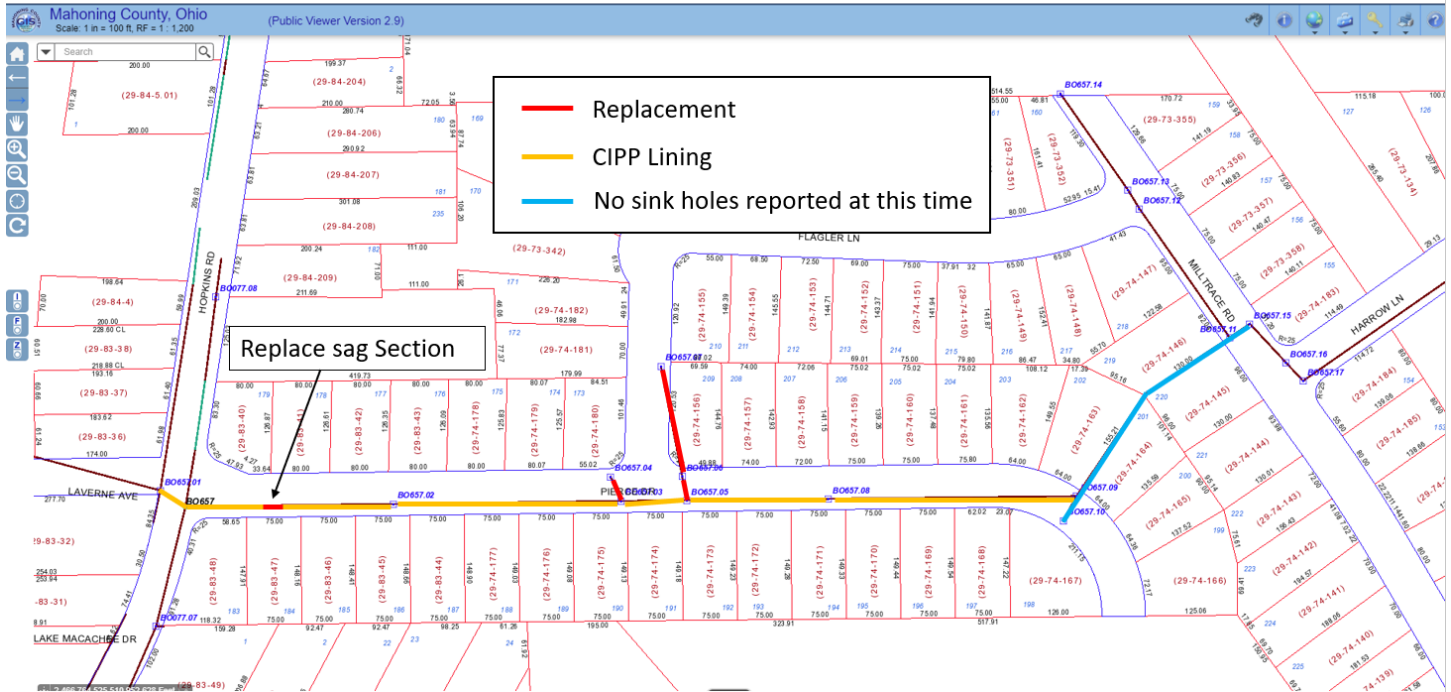

Alternate 2

