



To: All Plan Holders of Record

From: CT Consultants, Inc.  
For the Owner

**Re: Addendum No. 1**  
**Mauro Circle Watermain Replacement**  
**City of Niles**

Date: December 11, 2024

This Addendum forms a part of the contract documents and modifies the original bidding documents dated December 2024 and all previous addenda, if any. Acknowledge receipt of this addendum in the space provided in the bid forms. Failure to do so may subject the bidder to disqualification.

### **BID OPENING LOCATION**

Sealed proposals will be received at the City of Niles, **Attention Auditor's Office**, 34 West State Street, Niles, Ohio 44446

### **OPINION OF PROBABLE CONSTRUCTION COST**

The Opinion of Probable Construction Cost as published in the Legal Notice shall be changed from \$448,000 to \$180,000.

### **QUESTIONS AND ANSWERS**

Q1. What is the completion date of this project?

**A1. The completion date may be seen on page iii of the bid book, Advertisement for Bids/Public Notice to Bidders.**

Q2. Will a winter mix be needed to do an intermediate asphalt repair for the winter trench repair?

**A2. The Contractor shall maintain the trench to allow for ingress and egress of Mauro Circle until the final trench asphalt repair is to be conducted once asphalt plants start-up for the 2025 season.**

### **PLANS**

**Replace** plan sheets 1 and 7 with the enclosed plan sheets 1 and 7 Revised per Addendum 1.

Addendum No. 1  
Date: December 11, 2024  
Page 2

**BID FORMS**

**Replace** Bid Form, Page BF.8, with the enclosed Bid Form, Page BF.8A.

CK/AF/PB:mep

Enclosures

H:\2024\242290\SPEC\Addenda\Addendum 01\Addendum 01.Doc




**Proposal to City of Niles  
For Mauro Circle Watermain Replacement**

**Project No. 242290**

<b>REF. NO.</b>	<b>DESCRIPTION</b>	<b>QTY.</b>	<b>MEASURE UNITS</b>	<b>UNIT PRICE LABOR</b>	<b>UNIT PRICE MATERIAL</b>	<b>TOTAL UNIT PRICE</b>	<b>ITEM TOTAL</b>
1	(SPC) PRECONSTRUCTION VIDEO DOCUMENTATION	1.00	LS	\$	\$	\$	\$
2	(SPC) BONDS AND INSURANCES, AS PER PLAN	1.00	LS	\$	\$	\$	\$
3	(SPC) TYPE "A" PAVEMENT REPLACEMENT (CONCRETE), DRIVEWAY OR APRON, RESIDENTIAL, AS PER PLAN	25.00	SY	\$	\$	\$	\$
4	(SPC) TYPE "C" PAVEMENT REPLACEMENT (ASPHALT), ROADWAY, AS PER PLAN	270.00	SY	\$	\$	\$	\$
5	(608) 4 INCH CONCRETE WALK, AS PER PLAN	40.00	SF	\$	\$	\$	\$
6	(609) CURB, TYPE 4-C, INCLUDING REMOVAL, AS PER PLAN	30.00	FT	\$	\$	\$	\$
7	(614) MAINTAINING TRAFFIC	1.00	LS	\$	\$	\$	\$
8	(623) CONSTRUCTION LAYOUT STAKES AND SURVEYING	1.00	LS	\$	\$	\$	\$
9	(624) MOBILIZATION	1.00	LS	\$	\$	\$	\$
10	(638) ABANDON EXISTING WATER MAIN, AS PER PLAN	1.00	LS	\$	\$	\$	\$
11	(638) CONNECT NEW WATER MAIN TO EXISTING WATER MAIN, AS PER PLAN	1.00	EACH	\$	\$	\$	\$
12	(638) 6 INCH WATER MAIN POLYVINYL CHLORIDE PIPE AND FITTINGS, AWWA C909 PVC0, AS PER PLAN	600.00	FT	\$	\$	\$	\$
13	(638) 1 INCH COPPER SERVICE BRANCH, AS PER PLAN	11.00	EACH	\$	\$	\$	\$
14	(638) 6 INCH GATE VALVE AND VALVE BOX, AS PER PLAN	1.00	EACH	\$	\$	\$	\$
15	(638) 6 INCH FIRE HYDRANT ASSEMBLY, INCLUDING 6 INCH VALVE AND VALVE BOX, AS PER PLAN	1.00	EACH	\$	\$	\$	\$
<b>INFORMAL TOTAL BID</b>							<b>\$</b>





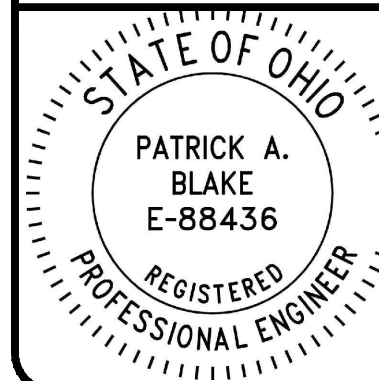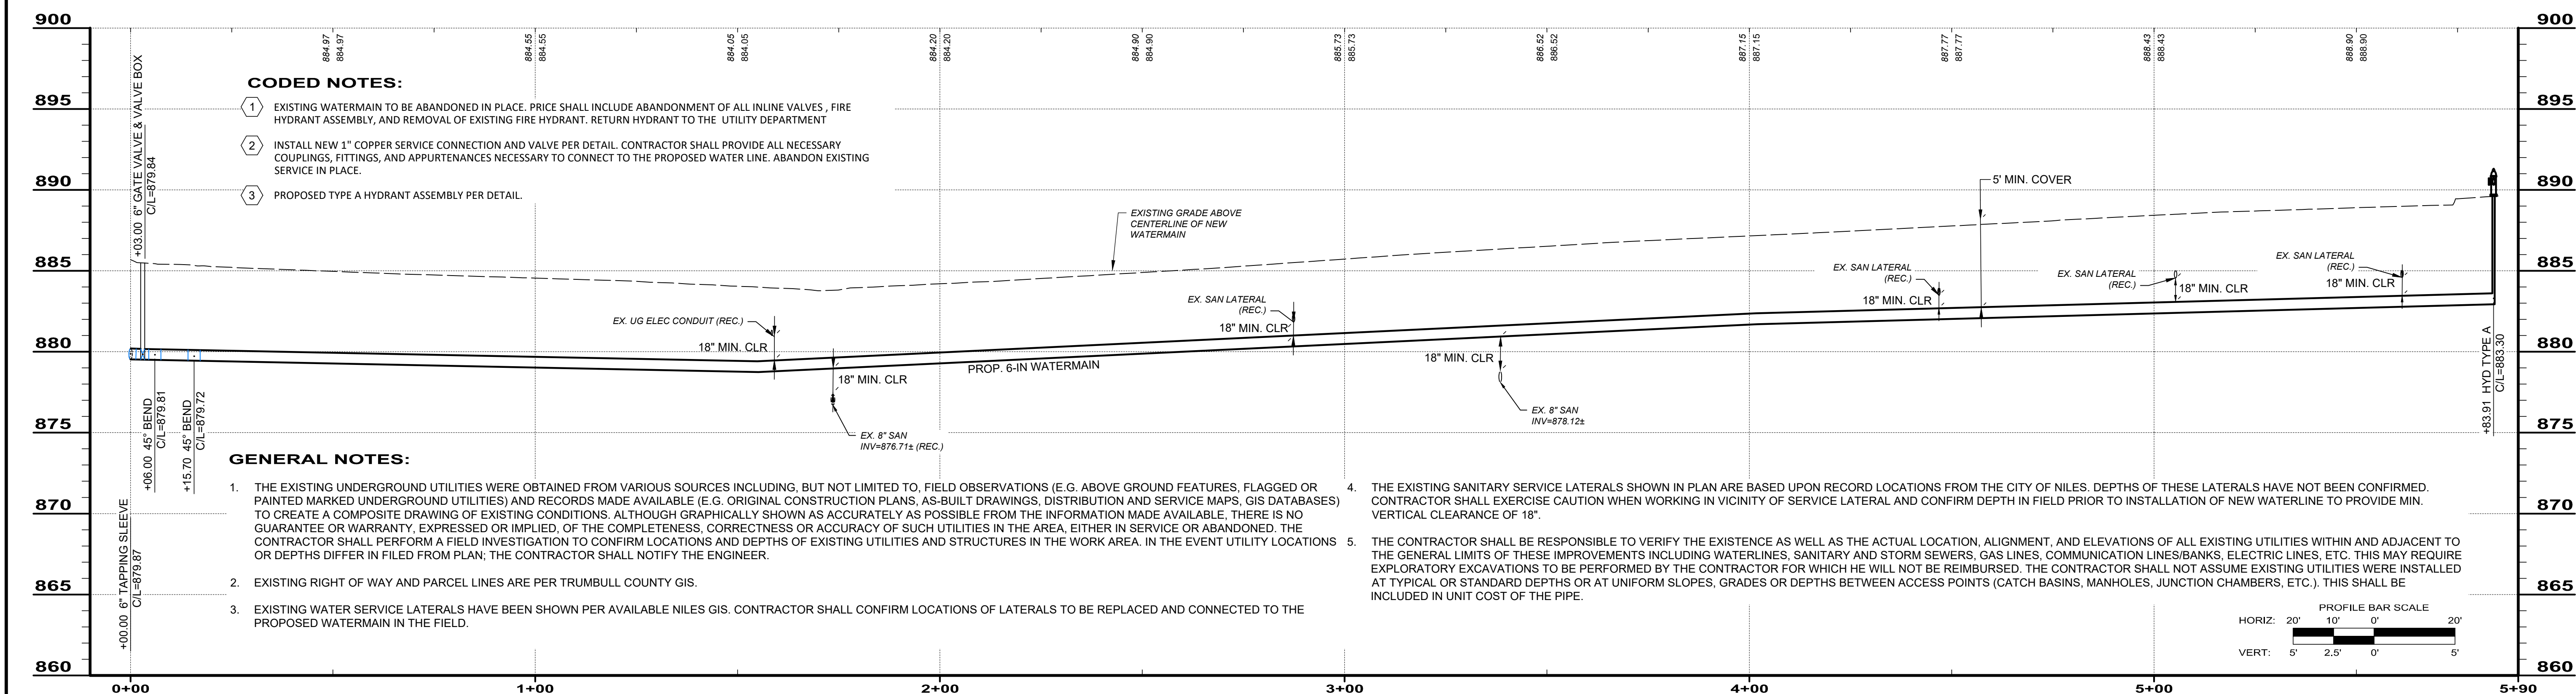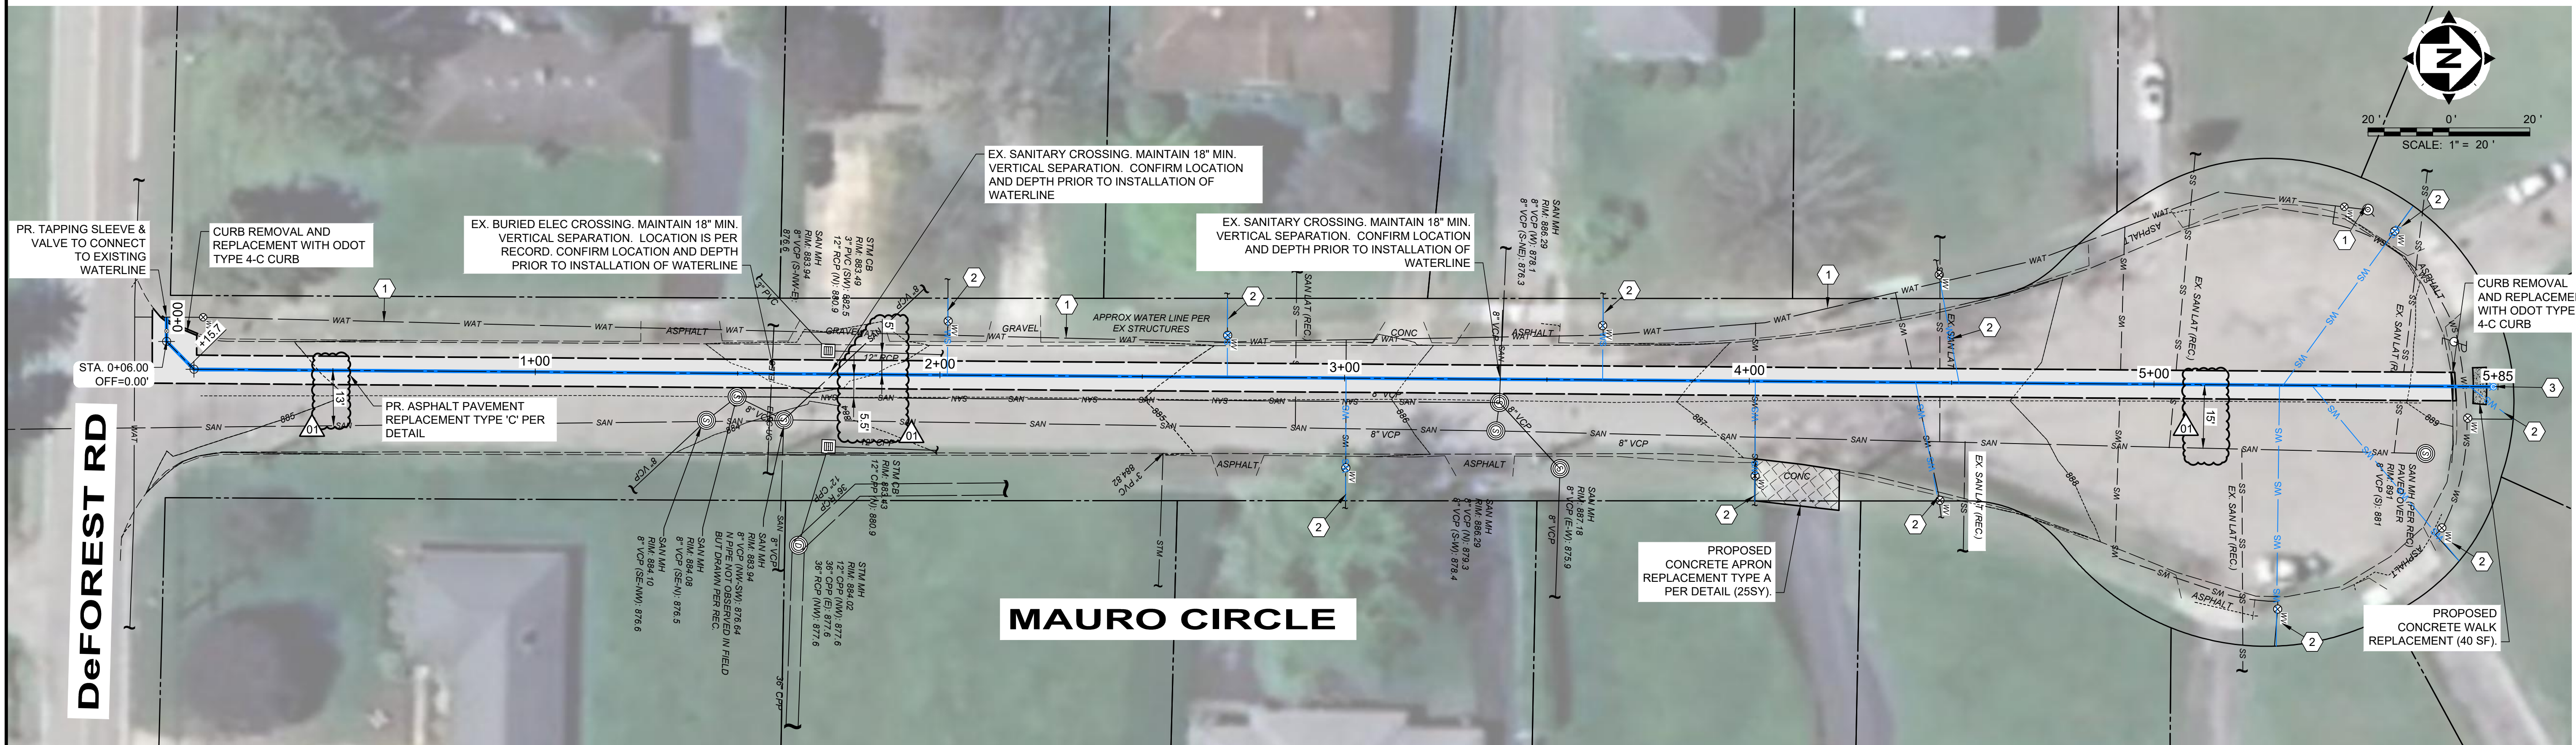

NO	REVISION	DATE
01	REVISED FOR ADDENDUM 01 FOR OEPA COMMENT	12/11/24

**CITY OF NILES, OHIO**  
**MAURO CIRCLE WATERLINE REPLACEMENT**  
 TRUMBULL COUNTY NILES, OHIO

ISSUED FOR: BID  
 ISSUE DATE: 10/24  
 SCALE: AS SHOWN  
 DESIGNED BY: PAB  
 DRAWN BY: PAB  
 CHECKED BY: AEF

**PLAN & PROFILE**

PROJECT NO. **242290**  
 DRAWING NAME **C-07**  
 SHEET **7** OF **7**